



DO NOT SCALE

NOTES

1. ALL DIMENSIONS ARE IN MILLIMETRES.
2. ALL BAGWORK SHALL BE IN ACCORDANCE WITH C1.5:19.
3. NUMBER OF LAYERS OF BAGWORK TO BE ADJUSTED TO SUIT ON-SITE DITCH LEVELS.

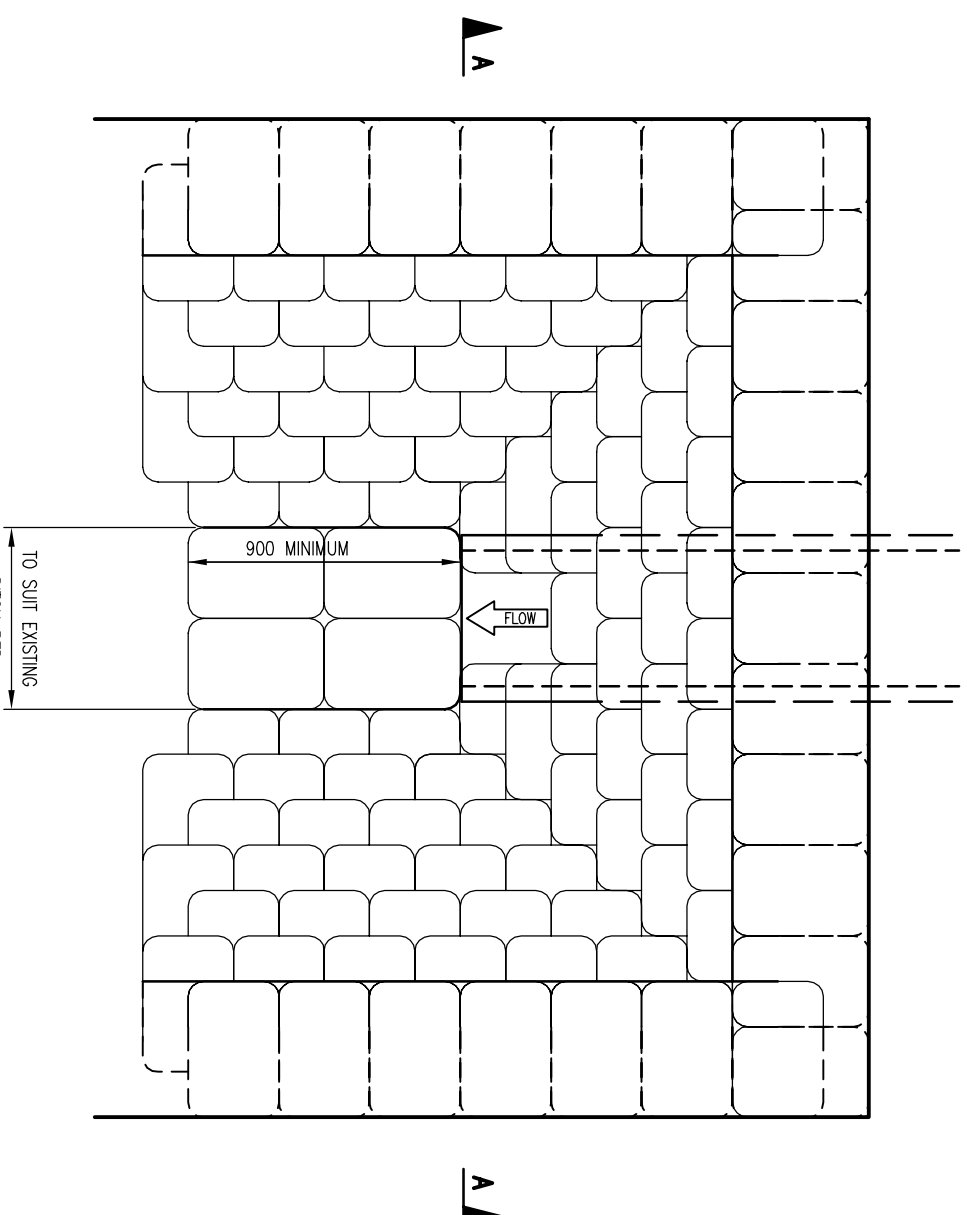

PLAN

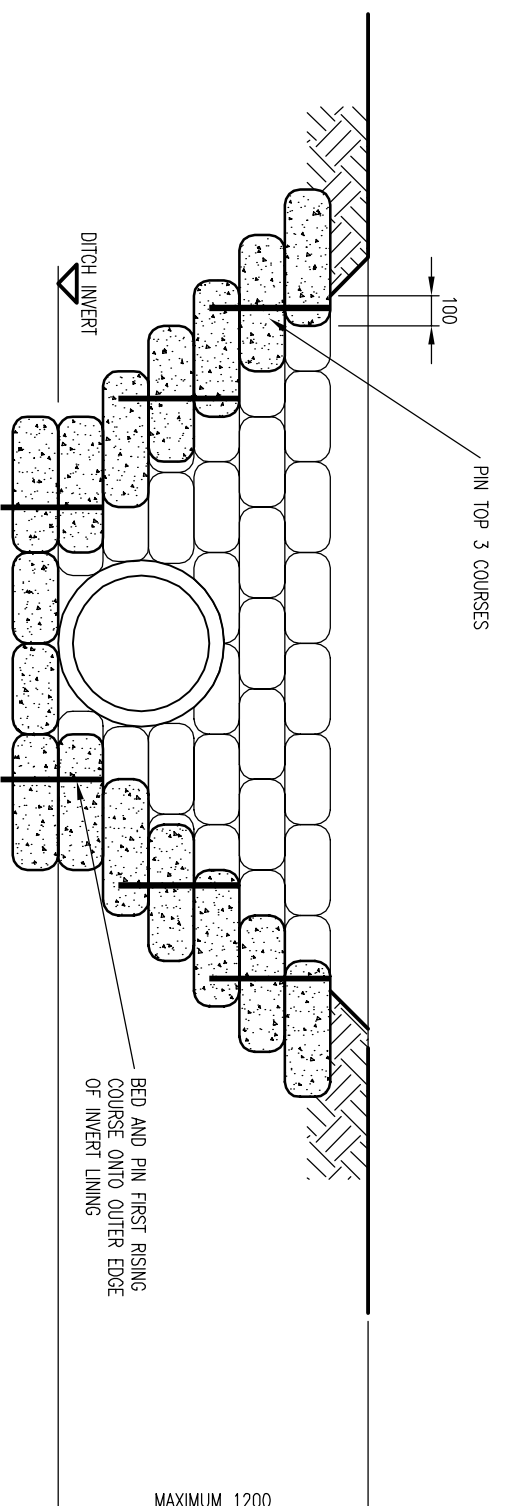

SECTIONAL ELEVATION A-A

ALL CLAUSE NUMBERS REFER TO THE SPECIFICATION FOR HIGHWAY WORKS

REV	DATE	BY	DESCRIPTION	CHK	APP
A	13/10/11	NR	FIRST ISSUE	NR	CT

DRAWING STATUS:
FOR TECHNICAL APPROVAL



Mountbatten House, Basing View, Basingstoke, Hampshire RG21 4HU
Tel: +44 (0)1256 318800 Fax: +44 (0)1256 318700
<http://www.wspgroup.com>

CLIENT:
CHERWELL DC

ARCHITECT:
-

PROJECT:
**BICESTER
SPORTS PITCHES**

TITLE:
CONCRETE BAGWORK HEADWALL

SCALE @ AS	CHECKED:	APPROVED:
N.T.S	NR	GH
CAD FILE:	DESIGN/DRAWN:	DATE:
1903-SD-046	NR	October 2011
PROJECT No:	DRAWING No:	REV:
11011903	1903/SD/046	A