


S:\BICESTER NEW TOWN\DRAWINGS\AUTOCAD\MS-TC MIDDLETON STONEY TRAFFIC CALMING\S278 - DETAILED DESIGN\SD - STANDARD DETAILS\1903-SD-224.DWG 10/21/2015 8:34:11 AM Killingback, Tim

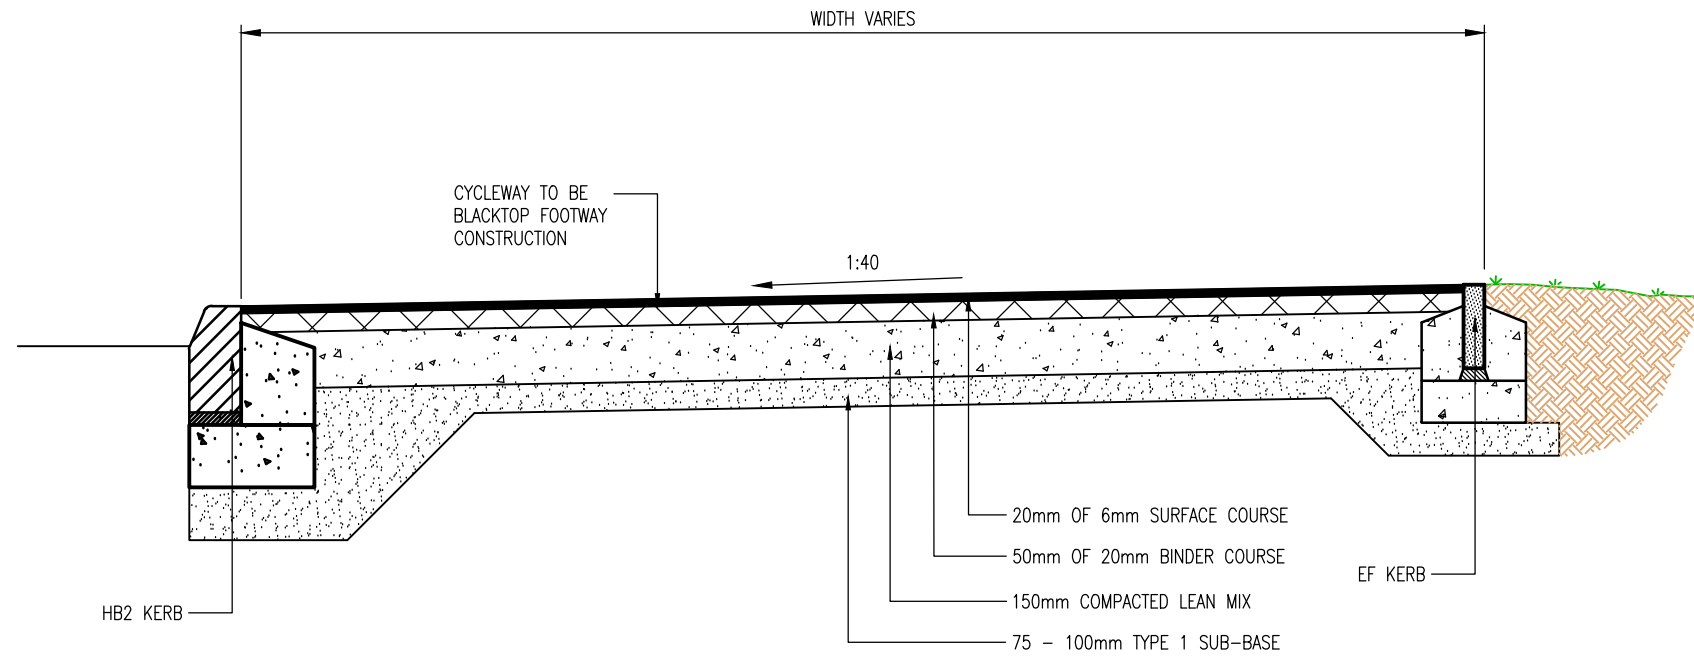

**FOOTWAY & FOOTWAY/CYCLEWAY CONSTRUCTION**

LAYER	CLAUSE	MATERIAL	BINDER	THICKNESS	SPECIAL REQUIREMENTS
SURFACE COURSE	909	DENSE MACADAM SURFACE COURSE	190 PEN	20mm	CI 7.5 OF BS 4987 PART1-2005
BINDER COURSE	906	DENSE MACADAM BINDER COURSE	190 PEN	50mm	CI 6.5 OF BS 4987 PART1-2005
SUB-BASE	803	COMPACTED LEAN MIX	N/A	150mm	
SUB-BASE	803	GRANULAR SUB BASE TYPE 1	N/A	75 - 100mm	

**DO NOT SCALE**

NOTES.

1. CBR'S TO BE CONFIRMED BY INSITU TESTS CARRIED OUT IN ACCORDANCE WITH LOCAL AUTHORITY SPEC.
2. WORKS TO BE CARRIED OUT IN ACCORDANCE WITH THE SPECIFICATION FOR HIGHWAY WORKS (SHW), LATEST EDITION AND THE CURRENT BRITISH STANDARDS.
3. SHW CLAUSE NUMBERS SHALL APPLY IN THE EVENT OF CONFLICTING INFORMATION.
4. THESE DETAILS INCLUDE THE USE OF HEAVY KERB/PAVING PRODUCTS WHICH THE CONTRACTOR IS EXPECTED TO HANDLE USING APPROPRIATE MECHANICAL HANDLING AIDS IN ACCORDANCE WITH HSE GUIDANCE.
5. EXTENTS OF FOUNDATION TYPES TO BE CONFIRMED AFTER SITE TESTING OF SUBGRADE CBR.

REV	DATE	BY	DESCRIPTION	CHK	APD
C	21/10/15	TRK	ISSUED FOR CONSTRUCTION	KW	GH
B	14/05/10	LW	ISSUED FOR CONSTRUCTION	KW	GH
A		JH	FIRST ISSUE	MW	GH

DRAWING STATUS: **ISSUED FOR CONSTRUCTION**



Mountbatten House, Basing View, Basingstoke, Hampshire RG21 4HJ  
 Tel: +44 (0)1256 318800 Fax: +44 (0)1256 318700  
<http://www.wspgroup.com>

CLIENT: **COUNTRYSIDE PROPERTIES**

ARCHITECT:

PROJECT: **SOUTH WEST BICESTER  
BICESTER, OXFORDSHIRE**

TITLE: **FOOTWAY/CYCLEWAY CONSTRUCTION**

SCALE @ A3: N.T.S.	CHECKED: MW	APPROVED: GH
CAD FILE: 1903-SD-224	DESIGN-DRAWN: JH	DATE: Sep-15
PROJECT No: 11011903	DRAWING No: 1903/SD/224	REV: C

© WSP Group plc