
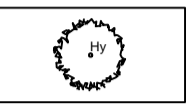
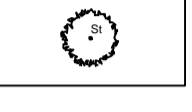


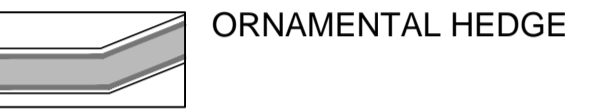
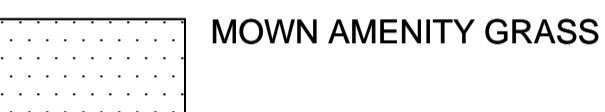





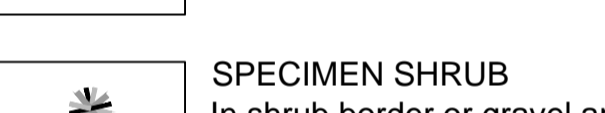



**Notes**  
 1. This drawing has been prepared in accordance with the scope of RPS's appointment with its client and is subject to the terms and conditions of that appointment. RPS accepts no liability for any use of this document other than by its client and only for the purposes for which it was prepared and provided.  
 2. If received electronically it is the recipient's responsibility to print to correct scale. Only written dimensions should be used.

**KEY**  
**SOFT LANDSCAPE**  
 Proposed elements

-  FEATURE/ KEYNOTE TREE
-  STREET/ COURTYARD TREE
-  PRIVATE / MEWS TREE
-  MULTI-STEMMED TREE
-  ORNAMENTAL AMENITY SHRUB PLANTING
-  ORNAMENTAL HEDGE
-  MOWN AMENITY GRASS
-  PRIVATE LAWN
-  REAR GARDEN AREAS
-  GENERAL MEADOW AREA
-  GRAVEL MULCH
-  CLIMBING SHRUB
-  SPECIMEN SHRUB  
In shrub border or gravel area
-  SPRING FLOWERING BULB PLANTING

|     |                           |       |         |         |
|-----|---------------------------|-------|---------|---------|
| C   | Updated to LPA Comments   | 11.15 | JL      | NJ      |
| B   | Updated to the new layout | 10.14 | JL      | DC      |
| A   | Updated to the new layout | 03.14 | JB      | DC      |
| Rev | Description               | Date  | Initial | Checked |



Lakesbury House, Hittingbury Road, Chandlers Ford, Hampshire, SO53 5SS  
 T: +44(0)2380 810 440 E: rpsso@rpsgroup.com F: +44(0)2380 810 449

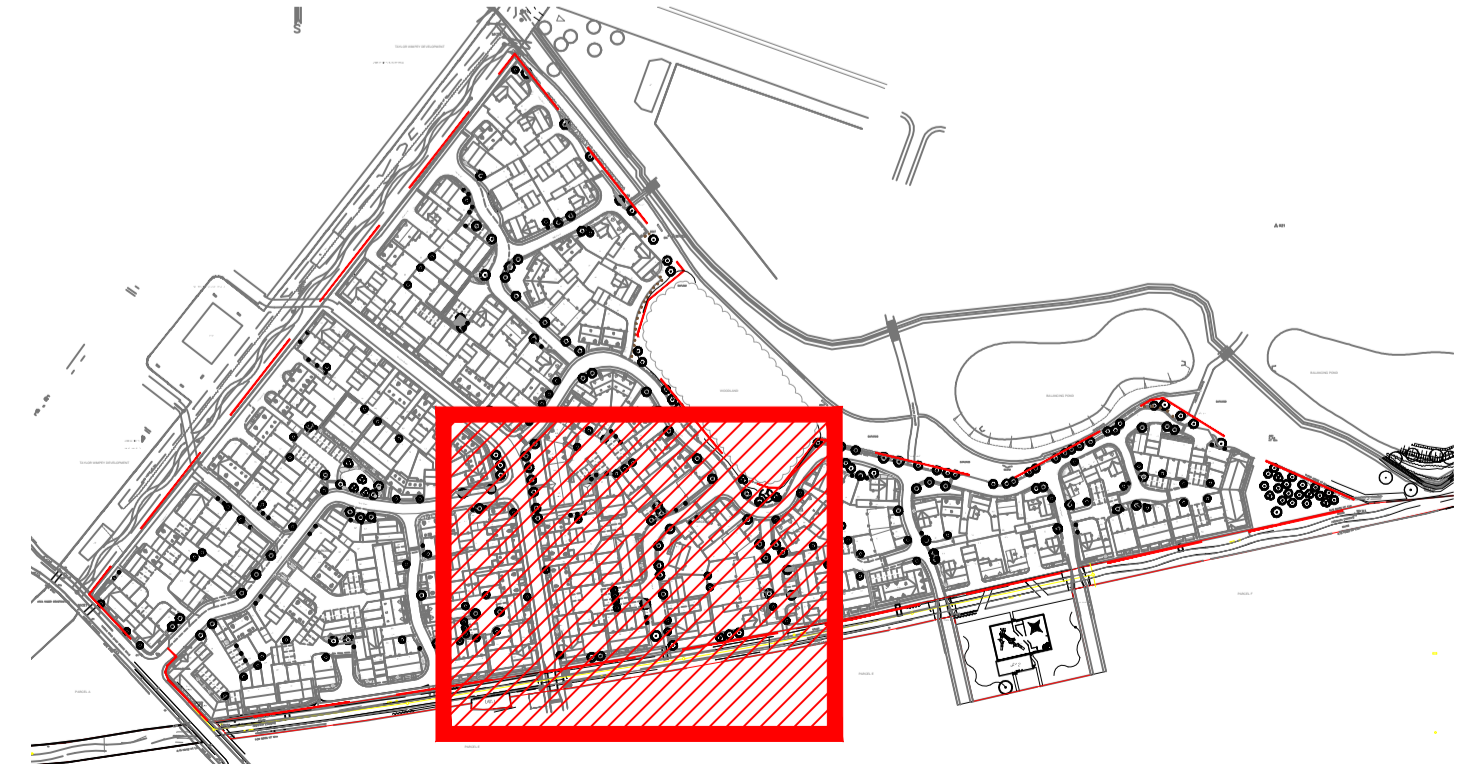
Client **Persimmon Homes**

Project **Land South of West of Bicester**

Title **Detailed Planting Plan**  
 Sheet 4 of 6

|              |            |               |
|--------------|------------|---------------|
| Status       | Drawn By   | PM/Checked by |
| For planning | JB         | DC            |
| Job Ref      | Scale @ A1 | Date Created  |
| JSL2277      | 1:250      | 27/02/2014    |

|                |     |
|----------------|-----|
| Drawing Number | Rev |
| 503            | C   |



Key Plan NTS