

PLAN
1:250

Key Plan:

- Notes:**
- THIS DRAWING IS TO BE READ IN CONJUNCTION WITH ALL OTHER RELEVANT DOCUMENTATION.
 - DO NOT SCALE FROM THIS DRAWING. USE ONLY PRINTED DIMENSIONS.
 - ALL DIMENSIONS ARE IN MILLIMETRES. ALL CHAINAGES, LEVELS AND COORDINATES ARE IN METRES UNLESS DEFINED OTHERWISE.
 - DRAWING BASED UPON TOPOGRAPHICAL SURVEY BY CLUGSTON, DRAWING NO. 2846-2D-001 DATED 23/09/09.
 - DRAWING BASED UPON MASTERPLAN PREPARED BY CORSTORPHINE & WRIGHT DRAWING NO. 14334-6000 REV E DATED APRIL 2015.
 - LOCATION AND DEPTH OF GAS MAIN OBTAINED FROM TOPOGRAPHICAL SURVEY BY ST ASSOCIATES, DRAWING NO. 11/1097 - 1 REV B, DATED JANUARY 2012.


Key:

PLAN KEY:

- SITE BOUNDARY
- EXISTING GAS MAIN

PROFILE KEY:

- - - EXISTING GROUND PROFILE
- PROPOSED GROUND PROFILE
- - - EXISTING GAS MAIN

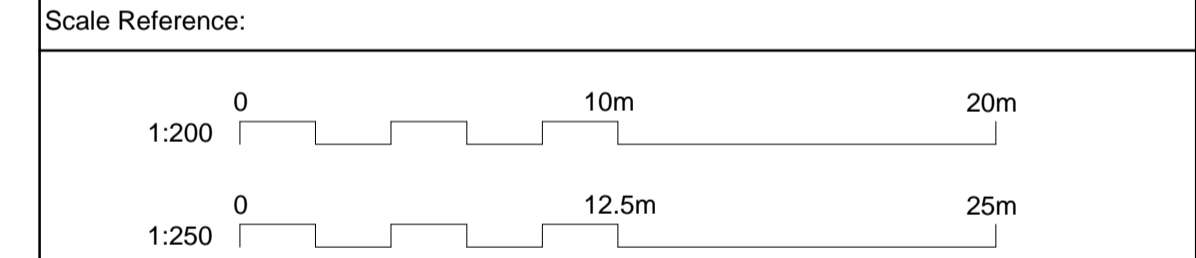

XREFS:

- x-Masterplan
- x-topo survey
- x-C-EXISTING GAS MAIN SECTION
- x-Barwood_Capital_Logo (2).jpg
- x-mondelez.jpg

B	MASTERPLAN UPDATED	GM	21.04.15	ET
A	MASTERPLAN UPDATED	GM	16.03.15	AF
Mark	Revision	Drawn	Date	Chkd

SCALING NOTE: Do not scale from this drawing. If in doubt, ask.
UTILITIES NOTE: The position of any existing public or private sewers, utility services, plant or apparatus shown on this drawing is believed to be correct, but no warranty to this is expressed or implied. Other such plant or apparatus may also be present but not shown. The Contractor is therefore advised to undertake his own investigation where the presence of any existing sewers, services, plant or apparatus may affect his operations.

Drawing Issue Status
FOR INFORMATION

**NEW WAITROSE STORE
 SOUTHAM ROAD, BANBURY
 EXISTING GAS MAIN LOCATION
 PLAN AND SECTION**


Client
 barwoodcapital
 Delivering Real Property Potential

Mondelez International

Date of 1st Issue 08.01.15 **Drawn by** GM
A1 Scale AS SHOWN **Checked by** EJT

Drawing Number 26004-2001-005 **Revision** B

Client
 peterbrett
 Offices throughout the UK and Europe
 www.peterbrett.com
 © Peter Brett Associates LLP
 BIRMINGHAM
 Tel: 0121 633 2900

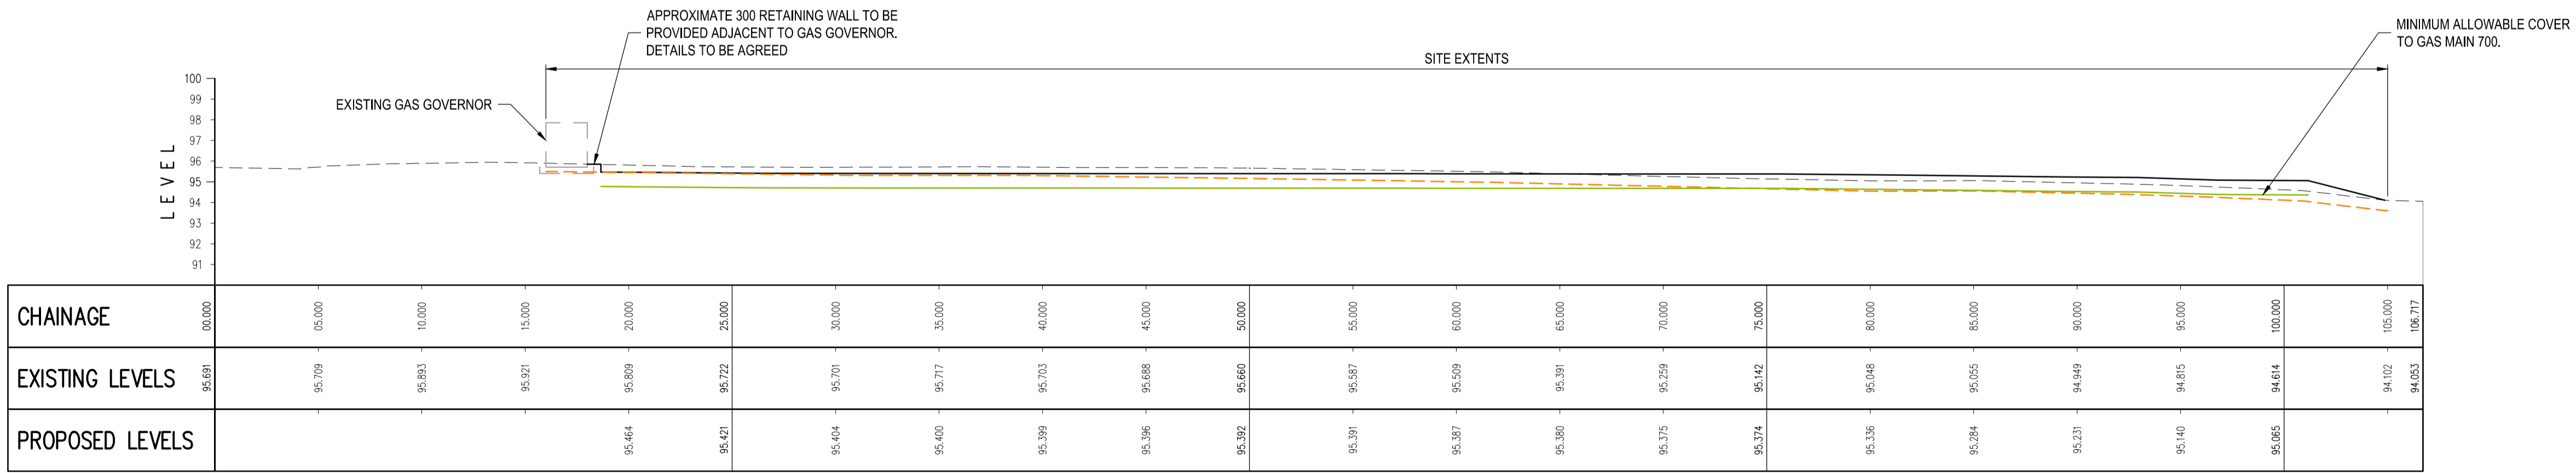

SECTION A-A
 VERT. SCALE 1:200; HORIZ. SCALE 1:200

CHAINAGE	00.000	05.000	10.000	15.000	20.000	25.000	30.000	35.000	40.000	45.000	50.000	55.000	60.000	65.000	70.000	75.000	80.000	85.000	90.000	95.000	100.000	105.000	
EXISTING LEVELS	95.681	95.709	95.883	95.921	95.809	95.722	95.701	95.717	95.703	95.688	95.660	95.587	95.509	95.391	95.259	95.142	95.046	95.055	94.949	94.815	94.614	94.102	94.053
PROPOSED LEVELS					95.464	95.471	95.464	95.400	95.399	95.396	95.392	95.391	95.387	95.380	95.375	95.374	95.336	95.284	95.231	95.140	95.085		

PRELIMINARY DRAWING:
 THIS DRAWING IS FOR PRELIMINARY PURPOSES ONLY AND MUST NOT BE READ AS A CONSTRUCTION ISSUE.
 IT INDICATES DESIGN INTENT ONLY AND IS SUBJECT TO AMENDMENT DURING DESIGN DEVELOPMENT.