



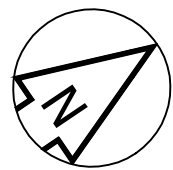

# Network Rail

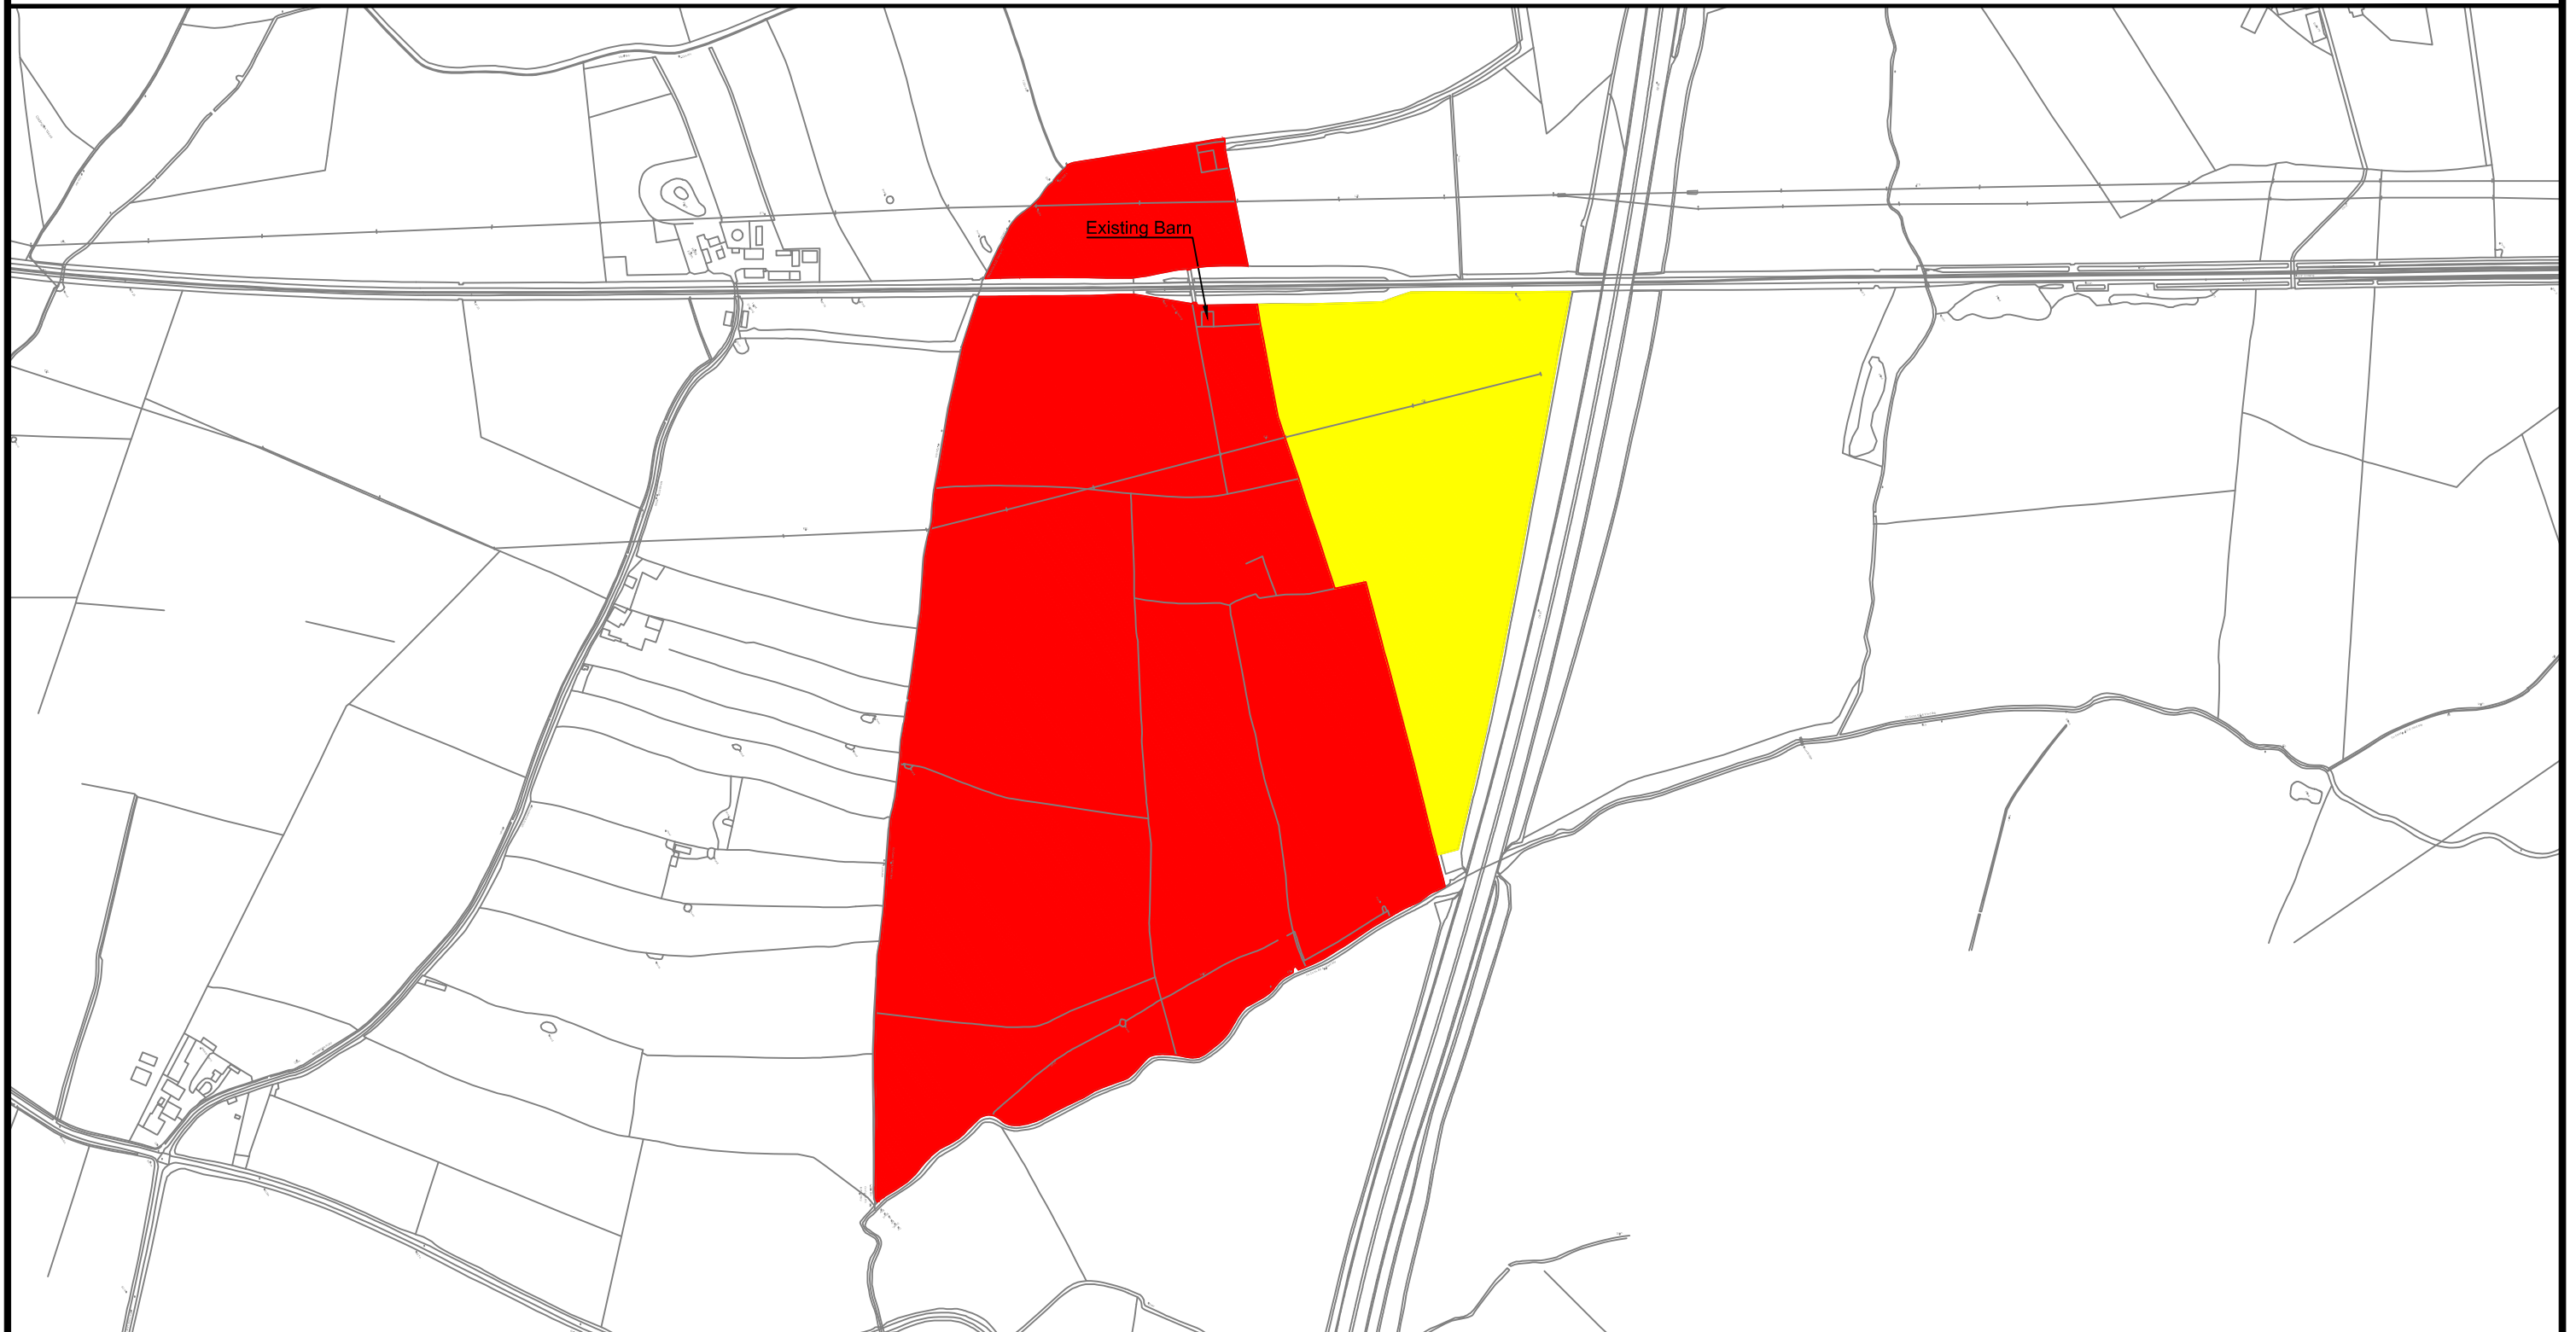

**TITLE:**  
Figure 1 - Land Ownership Before Crossing Closure

**KEY:**  
 Mark Howard's Land  
 Paul Miller's Land



Date: 24/11/2015

Scale: 1:7500 at A3

Ref: L:\Projects\Chiltern Evergreen 3 (CE3)\Cad\ DWGS\Paul Miller\_Mark Howard.dwg

Plan No: Paul Miller\_Mark Howard\_24.11.2015.pdf

©Crown Copyright and database rights (2014) Ordnance survey (Licence No 100019263 2014 )

