




# Network Rail

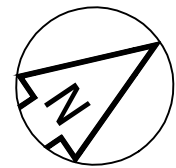

**TITLE:**  
Figure 2 - Land Ownership Post Crossing Closure

**KEY:**  
 Paul Miller's Land

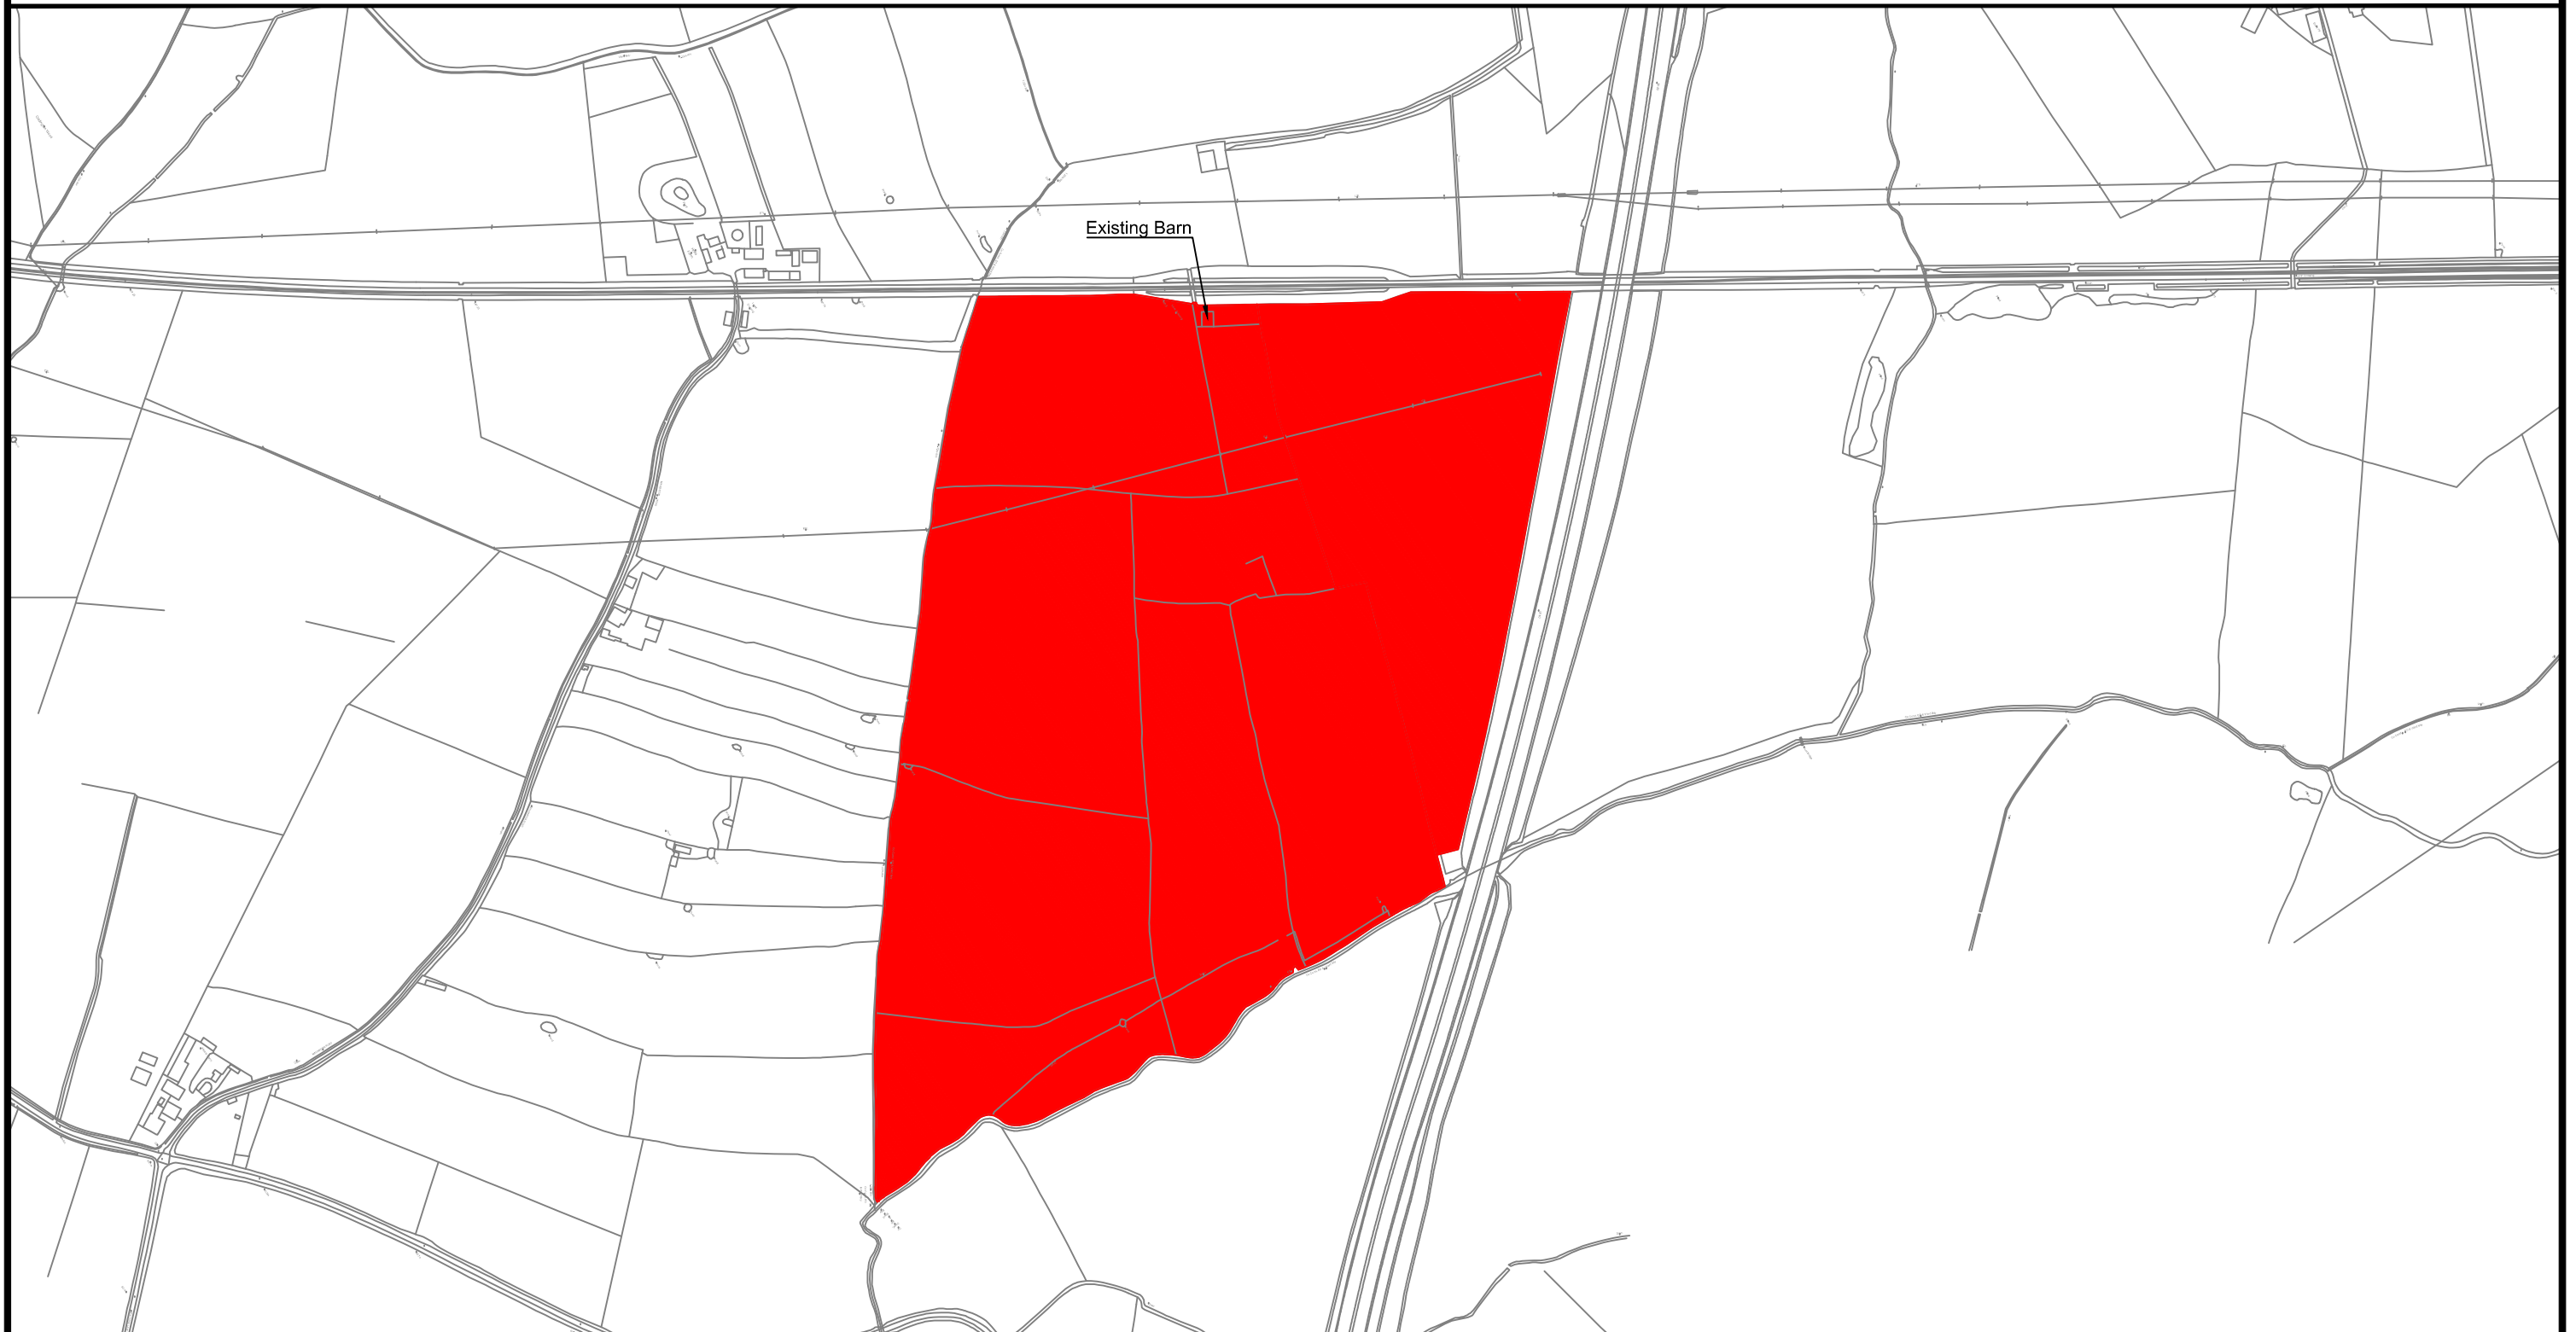

Date: 24/11/2015  
Ref: L:\Projects\Chiltern Evergreen 3 (CE3)\Cad\DWGS\Paul Miller\_Mark Howard.dwg  
Plan No: Paul Miller\_24.11.2015.pdf

Scale: 1:7500 at A3  
©Crown Copyright and database rights (2014) Ordnance survey (Licence No 100019263 2014 )

