

5 View of shop fronts





View of service yard



3 View from West



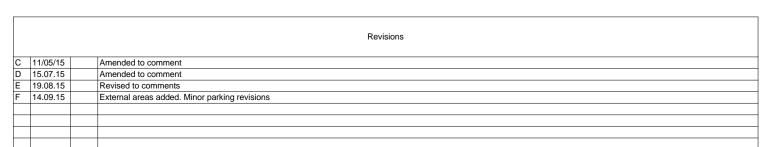

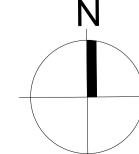

0 5m 10m 20m 50m

project name: Kingsmere, Bicester
drawing reference: First floor GA

job number: drawing number: revision:
M9001 AGA020 F

scale: 1:250 @ A1 checked: ipj

Use figured dimensions only. All levels and dimensions to be checked on site. This drawing is to be read in conjunction with all other relevant drawings and specifications.

Hunters is a trading name of Hunter & Partners Limited.

© Hunter & Partners Limited. All rights reserved.

pj 26-28 Hammersmith Grove London W6 7HU

ons to be T 020 8237 8200 F 020 8741 2814 mail@hunters.co.uk

www.hunters.co.uk