



**1 Long section through buildings**  
1 : 200

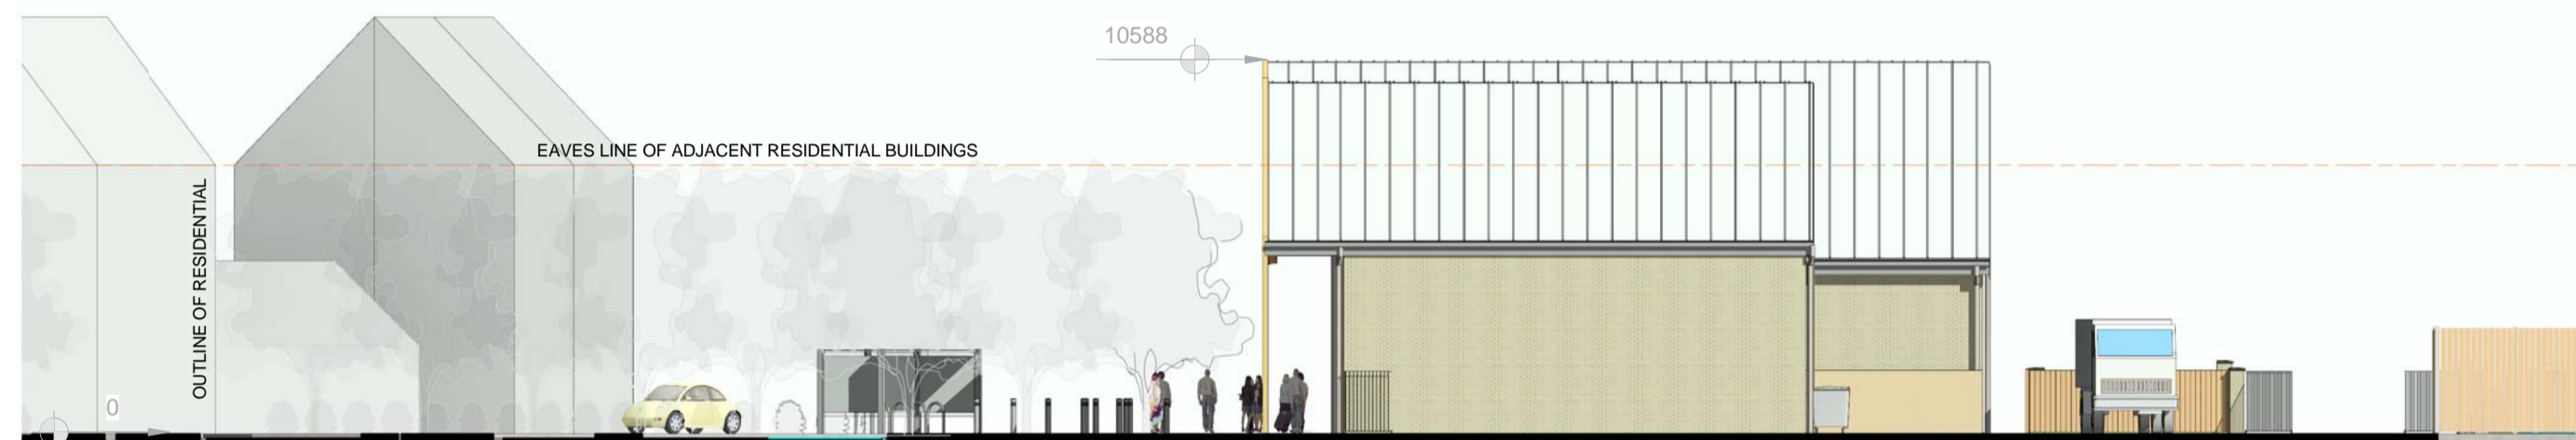


**2 Section through public square**  
1 : 200

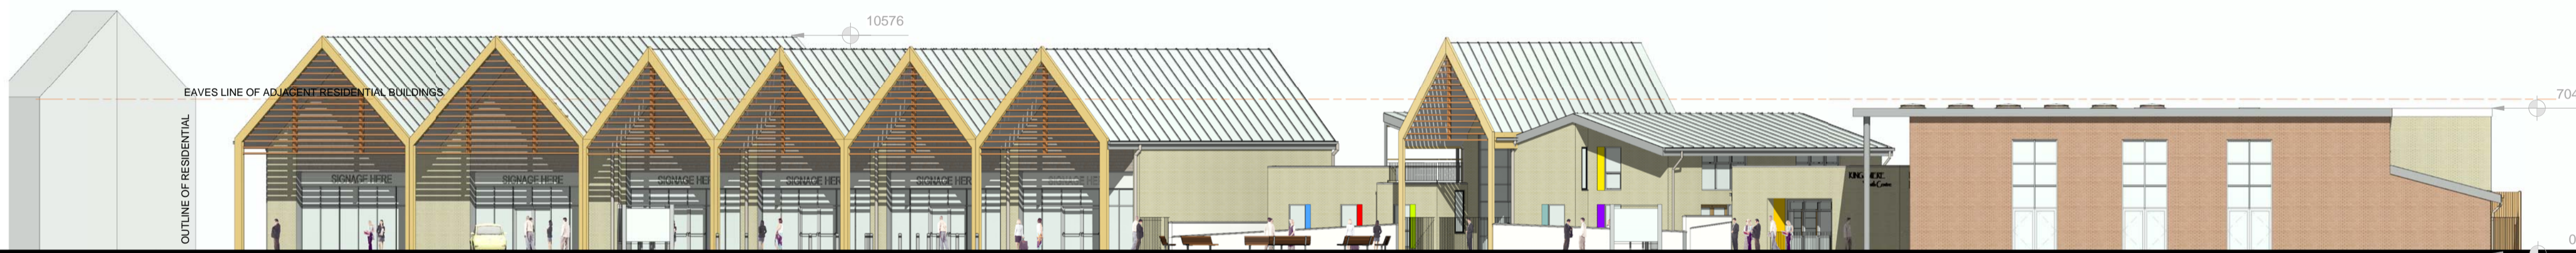

**3 Section West to East**  
1 : 200




**4 Section North South**  
1 : 200

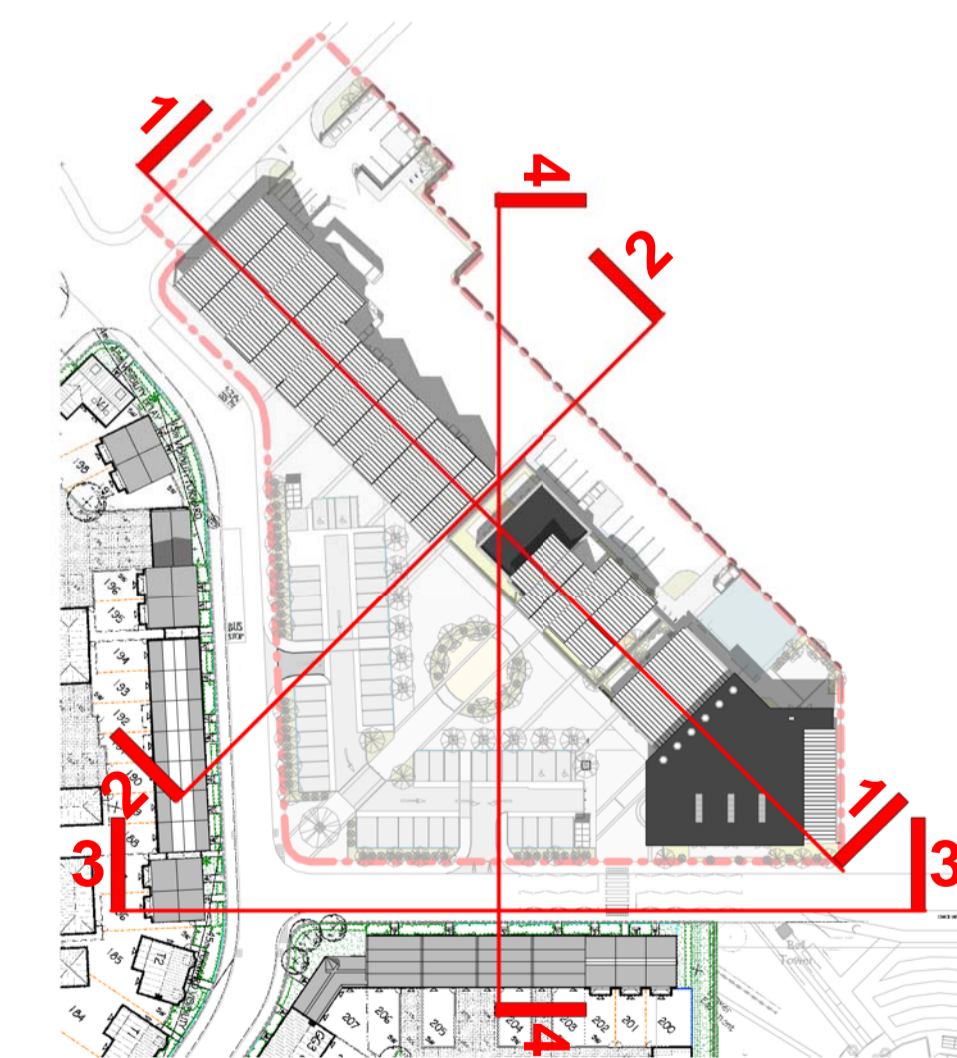

**0 Key Plan Sections**  
1 : 1250

Revisions	
C	15.10.15 Planning Submission

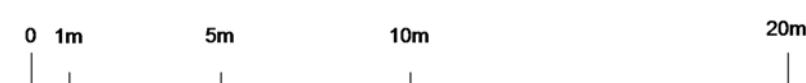

project name: **Kingsmere, Bicester**  
 drawing reference: Sections  
 date: MAR 15  
 sheet:   
 scale: As indicated @ A1  
 job number: M9001 drawing number: AGA040 revision: C  
 status: **Concept**  
 cid ref: M9001 Bicester Local Centre 22.0 Work Stage 2 - Concept Design 22.50 BIM 22.51 Central Plaza M9001 model 30-10-14

drawn: Designer  
 checked: Checker  
 26-28 Hammersmith Grove  
 London W6 7HJ  
 T 020 8237 9200  
 F 020 8741 2814  
 email@hunters.co.uk  
 www.hunters.co.uk

Use figured dimensions only. All levels and dimensions to be checked on site. This drawing is to be read in conjunction with all other relevant drawings and specifications.  
 Hunters is a trading name of Hunter & Partners Limited.  
 © Hunter & Partners Limited. All rights reserved.