
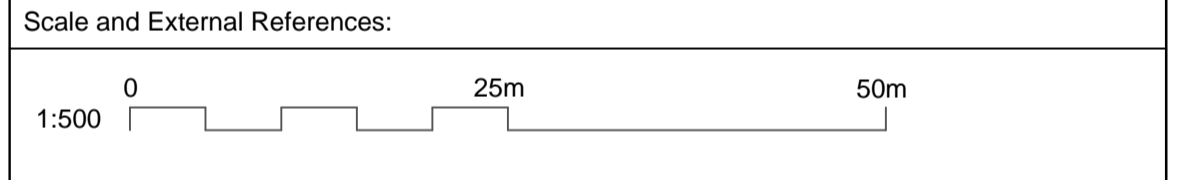


- Notes:
- THIS DRAWING IS TO BE READ IN CONJUNCTION WITH ALL OTHER RELEVANT DOCUMENTATION.
 - DO NOT SCALE FROM THIS DRAWING, USE ONLY PRINTED DIMENSIONS.
 - ALL DIMENSIONS ARE IN MILLIMETRES, ALL CHAINAGES, LEVELS AND COORDINATES ARE IN METRES UNLESS DEFINED OTHERWISE.
 - THE CONTRACTOR SHALL CHECK ALL EXISTING DIMENSIONS AND LEVELS ON SITE AND REPORT ANY ANOMALIES TO THE ENGINEER.
 - 'MARKED UP' DRAWINGS ARE TO BE PROVIDED TO THE ENGINEER UPON COMPLETION TO ENABLE PRODUCTION OF 'AS BUILT' DRAWINGS IN ACCORDANCE WITH CONSTRUCTION (DESIGN & MANAGEMENT) 2015 REGULATIONS 22(J).
 - LINE MARKINGS SHOWN TO BE REFRESHED OR PROVIDED IN ACCORDANCE WITH TRAFFIC SIGNS REGULATIONS AND GENERAL DIRECTIONS (TSRGD).

- Key:
- VISIBILITY SPYLA (40mph)
 - MONDELEZ SITE BOUNDARY BASED ON CORSTORPHINE+WRIGHT ARCHITECTS DRAWING NUMBER 14334/6000/F
 - PLANNING BOUNDARY BASED ON CORSTORPHINE+WRIGHT ARCHITECTS DRAWING NUMBER 14334/6000/F
 - INDICATIVE HIGHWAY BOUNDARY (BASED ON DATA SUPPLIED BY OCC)

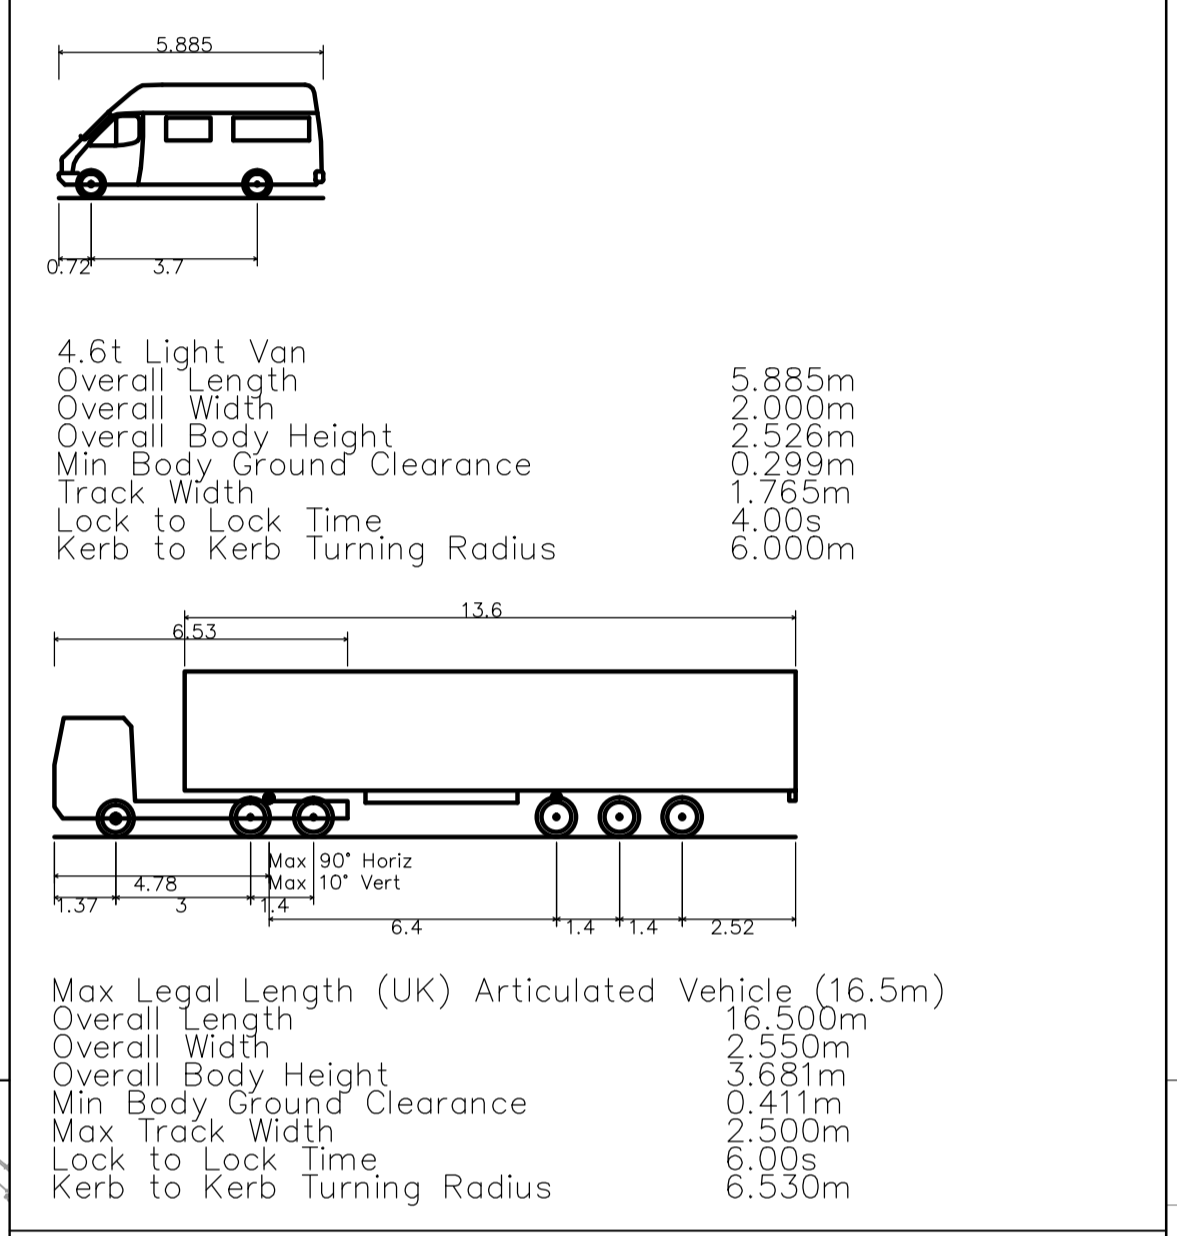

- XREFS:
- x-topo survey
 - x-Masterplan
 - x-highway boundary
 - x-new access junctions (alternative 2_Rev C)
 - x-Barwood_Capital_Logo (2).jpg
 - x-mondelez.jpg

Mark	Revision	Date	Drawn	Chkd	Appd

SCALING NOTE: Do not scale from this drawing. If in doubt, ask.
 UTILITIES NOTE: The position of any existing public or private sewers, utility services, plant or apparatus shown on this drawing is believed to be correct, but no warranty to this is expressed or implied. Other such plant or apparatus may also be present but not shown. The Contractor is therefore advised to undertake his own investigation where the presence of any existing sewers, services, plant or apparatus may affect his operations.

Drawing Issue Status: **FINAL**

**LAND AT MONDELEZ INTERNATIONAL
SOUTHAM ROAD, BANBURY
S278 WORKS PLAN**

Client: **barwoodcapital**
Delivering Real Property Potential

Mondelēz International

Date of 1st Issue 22.12.15	Designed BC	Drawn BC
A1 Scale AS SHOWN	Checked PW	Approved DG
Drawing Number 26004-2001-012	Revision -	

pba peterbrett
Offices throughout the UK and Europe
www.peterbrett.com
© Peter Brett Associates LLP
BIRMINGHAM
Tel: 0121 633 2900