


NOTES  
 CONTRACTORS MUST VERIFY ALL DIMENSIONS ON SITE BEFORE COMMENCING ANY WORK ON SHOP DRAWINGS  
 DO NOT SCALE FROM THIS DRAWING  
 MCBAINS COOPER CONSULTING LTD COPYRIGHT

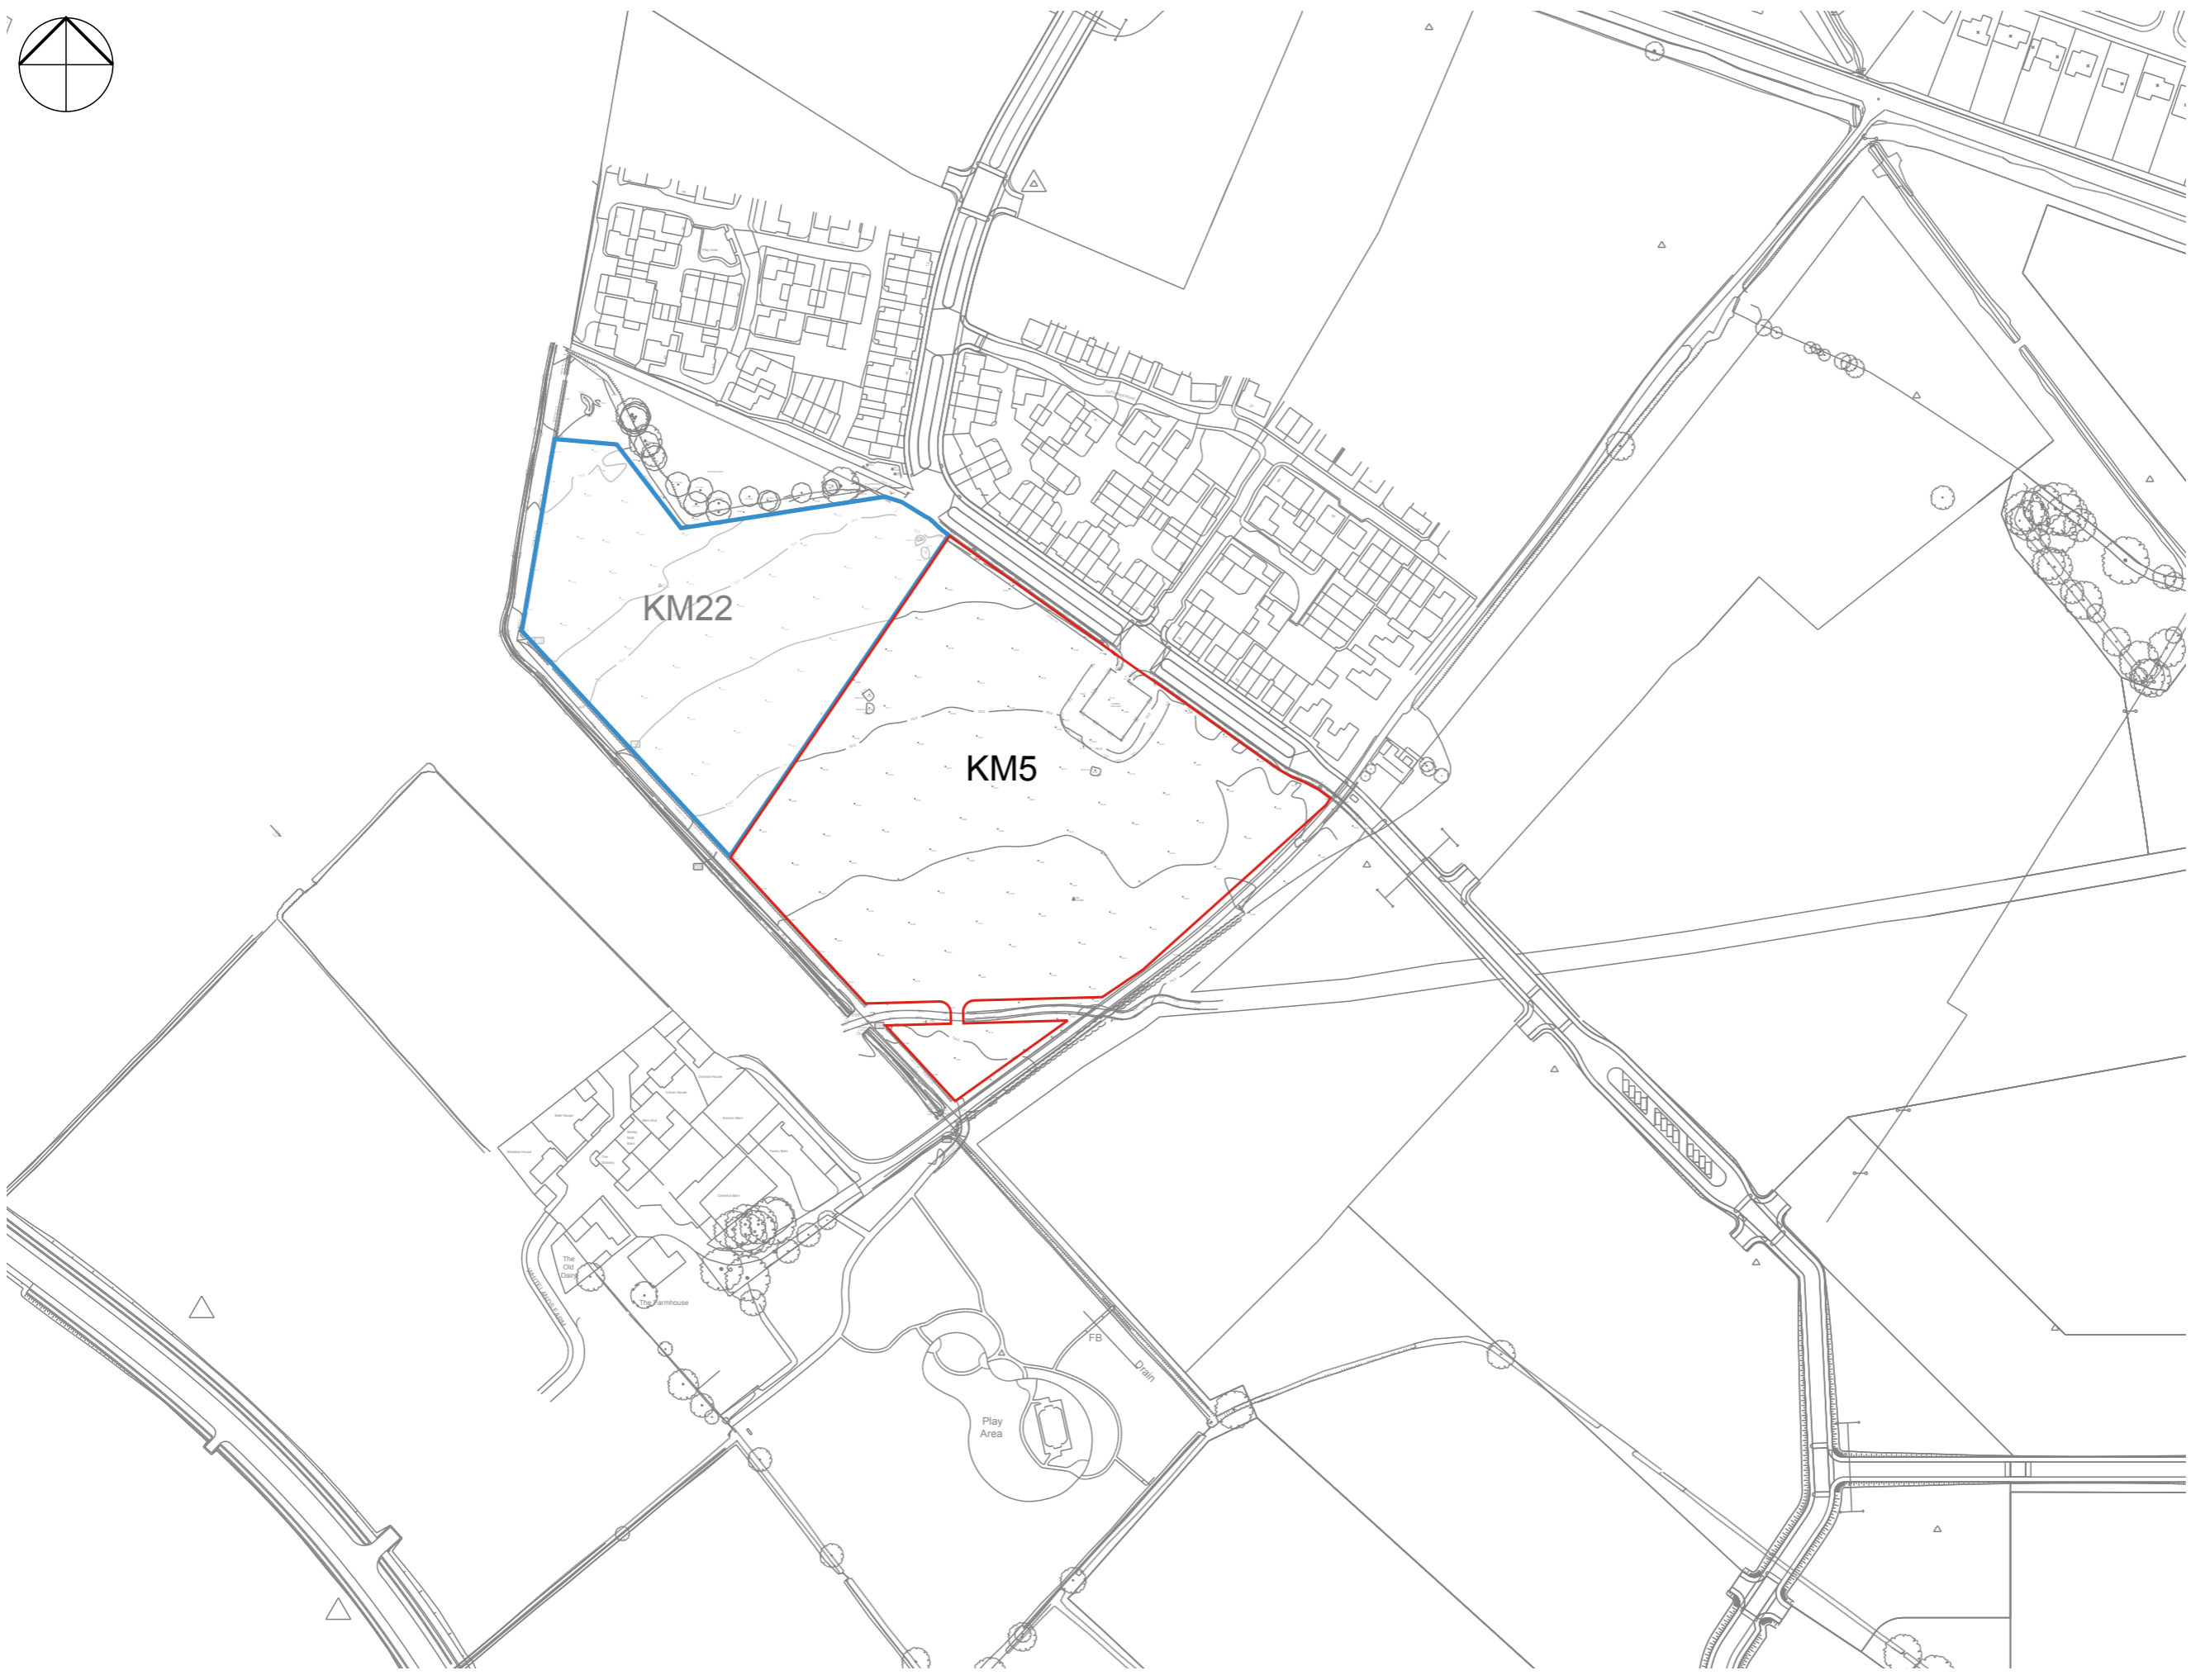

REV	AMENDMENT	DATE	CHKD

DRAWING STATUS: **PLANNING**



MCBAINS COOPER CONSULTING LTD.  
 120 OLD BROAD STREET LONDON EC2N 1AR  
 TELEPHONE: 020 7786 7900 FACSIMILE: 020 7786 7999



PROJECT  
**PARCEL KM5**  
**KINGSMERE**  
**BICESTER, OXFORDSHIRE**

DRAWING TITLE  
**SITE LOCATION PLAN**

**ARCHITECTURE**

SCALE: 1:2500 @ A3  
 DRAWN BY: EC  
 CHECKED: PO'R  
 DATE: Jan 2016

DRAWING NUMBER	REVISION
57699 - 99	

