

NOTES
 CONTRACTORS MUST VERIFY ALL DIMENSIONS ON SITE BEFORE
 COMMENCING ANY WORK ON SHOP DRAWINGS
 DO NOT SCALE FROM THIS DRAWING
 MCBAINS COOPER CONSULTING LTD COPYRIGHT




REV	AMENDMENT	DATE	CHKD
A	Landscape amended	01.02.16	

DRAWING STATUS: **PLANNING**



MCBAINS COOPER CONSULTING LTD.
 120 OLD BROAD STREET LONDON EC2N 1AR
 TELEPHONE: 020 7786 7900 FACSIMILE: 020 7786 7999

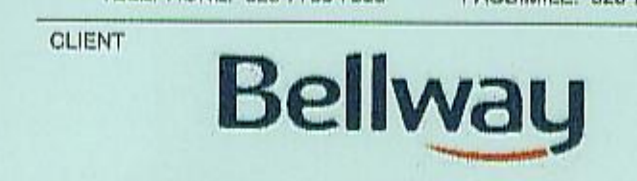

PROJECT
 PARCEL KM5
 KINGSMERE
 BICESTER, OXFORDSHIRE

DRAWING TITLE
 SITE LAYOUT

ARCHITECTURE

SCALE 1:500 @ A1
 1:1000 @ A3

DRAWN BY EC
 CHECKED PO'R
 DATE Jan 2016

DRAWING NUMBER	REVISION
57699 - 101	A