


NOTES  
 CONTRACTORS MUST VERIFY ALL DIMENSIONS ON SITE BEFORE  
 COMMENCING ANY WORK ON SHOP DRAWINGS  
 DO NOT SCALE FROM THIS DRAWING  
 MCBAINS COOPER CONSULTING LTD COPYRIGHT



REV	AMENDMENT	DATE	CHKD
DRAWING STATUS			
<b>PLANNING</b>			

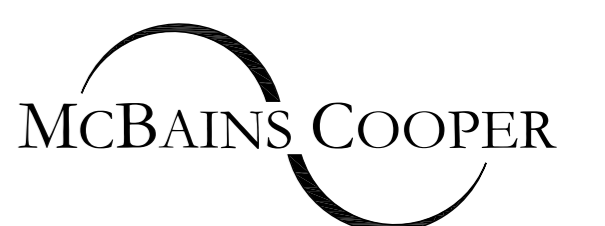

MCBAINS COOPER CONSULTING LTD.  
 120 OLD BROAD STREET LONDON EC2N 1AR  
 TELEPHONE: 020 7786 7900 FACSIMILE: 020 7786 7999



PROJECT  
 PARCEL KM5  
 KINGSMERE  
 BICESTER, OXFORDSHIRE

DRAWING TITLE  
 AFFORDABLE TENURE PLAN

# ARCHITECTURE

SCALE 1:500 @ A1  
 1:1000 @ A3

DRAWN BY EC  
 CHECKED PO'R  
 DATE Jan 2016

DRAWING NUMBER	REVISION
<b>57699 - 109</b>	

