



NOTES
 CONTRACTORS MUST VERIFY ALL DIMENSIONS ON SITE BEFORE COMMENCING ANY WORK ON SHOP DRAWINGS
 DO NOT SCALE FROM THIS DRAWING
 MCBAINS COOPER CONSULTING LTD COPYRIGHT

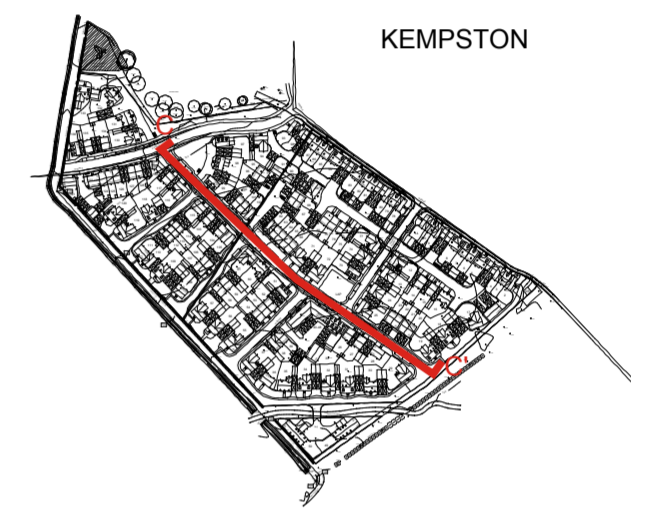


Plot 99 ALNWICK
 Plots 100-101 AF2 Plot 102 AF3a
 Plot 62 AF3a Plots 63-66 AF2
 Plot 71 NENE Plot 72 KEMPSTON

8 STREET SCENE C-C' - 1
 Scale: 1:200

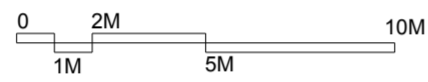

LAP Plot 25 NENE
 Plots 22-23 AF2 Plots 20-21 AF2 Plot 19 KM8

9 STREET SCENE C-C' - 2
 Scale: 1:200

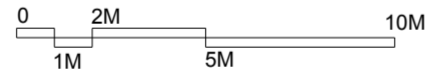

REV	AMENDMENT	DATE	CHKD
C	Amended to suit comments	10.02.2016	EC
B	Amended to suit comments	04.02.2016	EC
A	Colours added	02.02.2016	EC

DRAWING STATUS: **PLANNING**



MCBAINS COOPER CONSULTING LTD.
 BEECHWOOD, GROVE PARK, WALTHAM ROAD, MAIDENHEAD SL6 3LW
 TELEPHONE: 01628 854300 FACSIMILE: 01628 854321



CLIENT
 PROJECT
 LAND AT PARCELS KM5 & KM22
 KINGSMERE
 BICESTER

DRAWING TITLE
 ILLUSTRATIVE STREETSCENE CC'

ARCHITECTURE

SCALE 1:200 @ A2 DRAWN BY TS CHECKED EC DATE Jan 2016

DRAWING NUMBER 57699 - 115	REVISION C
-------------------------------	---------------



Plot 99 ALNWICK Plots 100-101 AF2 Plot 102 AF3a Plot 62 AF3a Plots 63-66 AF2 Plot 71 NENE Plot 72 KEMPSTON LAP Plot 25 NENE Plots 22-23 AF2 Plots 20-21 AF2 Plot 19 KM8

11 KEY STREET SCENE C-C'
 Scale: 1:500