

NOTES  
 CONTRACTORS MUST VERIFY ALL DIMENSIONS ON SITE BEFORE COMMENCING ANY WORK ON SHOP DRAWINGS  
 DO NOT SCALE FROM THIS DRAWING  
 MCBAINS COOPER CONSULTING LTD COPYRIGHT



Plot 121  
AF3A

Plot 120  
KM8



Plot 119  
NENE

Plots 111  
Plots 110  
WELLAND and TRENT

12

STREET SCENE D-D' - 1

Scale: 1:200

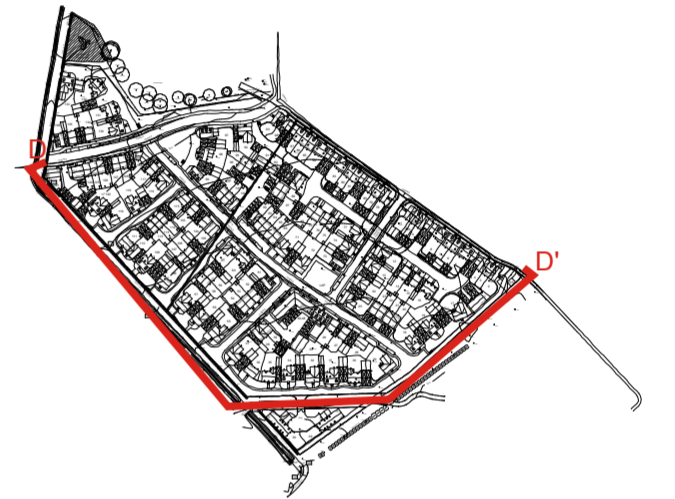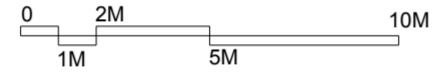

Plot 109  
KM8

Plot 108  
WELLAND

Plot 57  
NENE


Plot 56  
KM7

Plot 55  
KEMPSTON

13

STREET SCENE D-D' - 2

Scale: 1:200

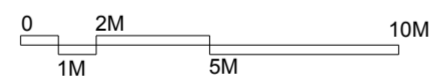

Plot 121  
AF3A

Plot 120  
KM8

Plot 119  
NENE

Plots 111  
Plots 110  
WELLAND and TRENT

Plot 109  
KM8

Plot 108  
WELLAND

Plot 57  
NENE

Plot 56  
KM7

Plot 55  
KEMPSTON

14

KEY STREET SCENE D-D' - 1 & 2

Scale: 1:500

REV	AMENDMENT	DATE	CHKD
C	Amended to suit comments	10.02.2016	EC
B	Amended to suit comments	04.02.2016	EC
A	Colours added	02.02.2016	EC

DRAWING STATUS: **PLANNING**



MCBAINS COOPER CONSULTING LTD.  
 BEECHWOOD, GROVE PARK, WALTHAM ROAD, MAIDENHEAD SL6 3LW  
 TELEPHONE: 01628 854300 FACSIMILE: 01628 854321



PROJECT  
 LAND AT PARCELS KM5 & KM22  
 KINGSMERE  
 BICESTER

DRAWING TITLE  
 ILLUSTRATIVE STREETSCENE DD'

ARCHITECTURE

SCALE: 1:200 @ A2  
 DRAWN BY: TS  
 CHECKED: EC  
 DATE: Jan 2016

DRAWING NUMBER	REVISION
57699 - 116	C