

NOTES  
 CONTRACTORS MUST VERIFY ALL DIMENSIONS ON SITE BEFORE COMMENCING ANY WORK ON SHOP DRAWINGS  
 DO NOT SCALE FROM THIS DRAWING  
 MCBAINS COOPER CONSULTING LTD COPYRIGHT




Plot 37 NENE Plot 36 WELLAND Plot 35 CAM Plot 34 KM8 Plot 32 NENE Plot 31 KM8

15 STREET SCENE D-D' - 3 Scale: 1:200



Plot 30 CAM Plot 29 NENE Plot 19 KM8 Plot 18 KM8

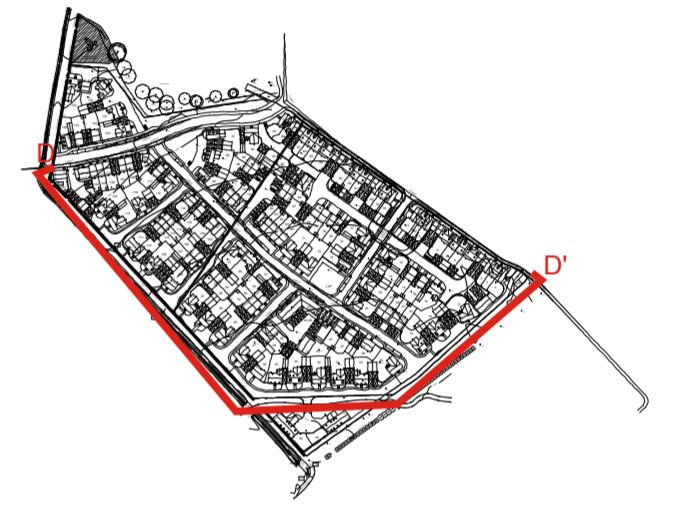

16 STREET SCENE D-D' - 4 Scale: 1:200



Plot 17 NENE Plot 1 OXFORD 2 Plot 2 KM6

17 STREET SCENE D-D' - 5 Scale: 1:200



18 KEY STREET SCENE D-D' - 3 & 4 & 5 Scale: 1:500

REV	AMENDMENT	DATE	CHKD
C	Amended to suit comments	10.02.2016	EC
B	Amended to suit comments	04.02.2016	EC
A	Colours added	02.02.2016	EC

DRAWING STATUS: **PLANNING**



MCBAINS COOPER CONSULTING LTD.  
 BEECHWOOD, GROVE PARK, WALTHAM ROAD, MAIDENHEAD SL6 3LW  
 TELEPHONE: 01628 854300 FACSIMILE: 01628 854321



CLIENT  
 PROJECT  
 LAND AT PARCELS KM5 & KM22  
 KINGSMERE  
 BICESTER

DRAWING TITLE  
 ILLUSTRATIVE STREETSCENE DD'

**ARCHITECTURE**

SCALE 1:200 @ A2	DRAWN BY TS	CHECKED EC	DATE Jan 2016
---------------------	----------------	---------------	------------------

DRAWING NUMBER 57699 - 117	REVISION C
-------------------------------	---------------