










CONTRACTORS MUST VERIFY ALL DIMENSIONS ON SITE BEFORE COMMENCING WORK. THIS DRAWING IS FOR INFORMATION ONLY AND DOES NOT SCALE FROM THIS DRAWING.  
 MCBAINS COOPER CONSULTING LTD COPYRIGHT

NOTES

MCBAINS COOPER CONSULTING LTD MAKES NO EXPRESS OR IMPLIED WARRANTIES WITH RESPECT TO THE CHARACTER, FUNCTION, OR CAPABILITIES OF THE DATA (INCLUDING OF AND PARTLY DATA INCORPORATED WITHIN), OR THE SUITABILITY OF THE DATA FOR ANY PARTICULAR PURPOSE BEYOND THOSE SPECIFIED IN THE DRAWING. THE USER ACCEPTS FULL RESPONSIBILITY FOR THE USE OF OUR STANDARD TERMS AND CONDITIONS FOR FURTHER DETAILS.

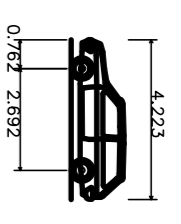

DE32 Private Car  
 Overall Length 4.223m  
 Overall Width 1.715m  
 Overall Body Height 1.392m  
 Max Wheelbase 1.652m  
 Lock-to-lock Width 4.008m  
 Curb to Curb turning Radius 5.780m

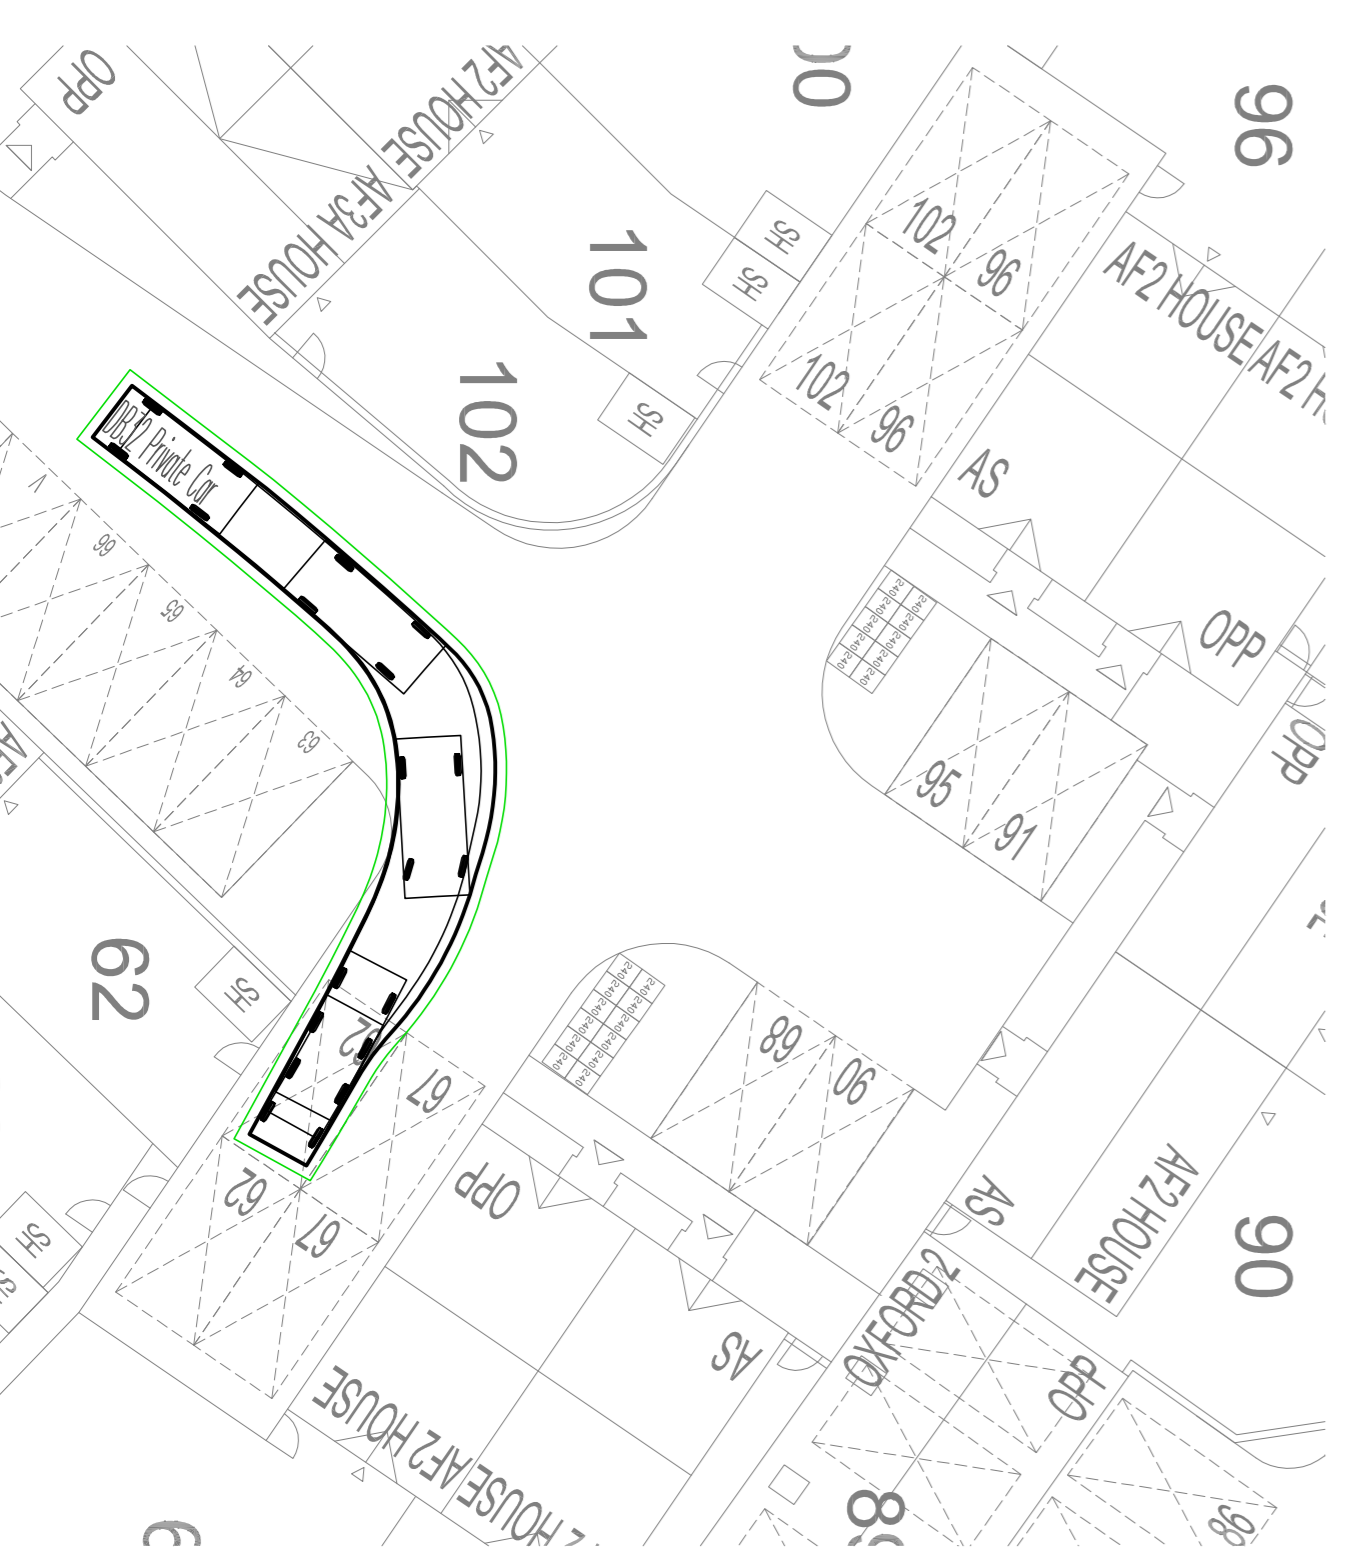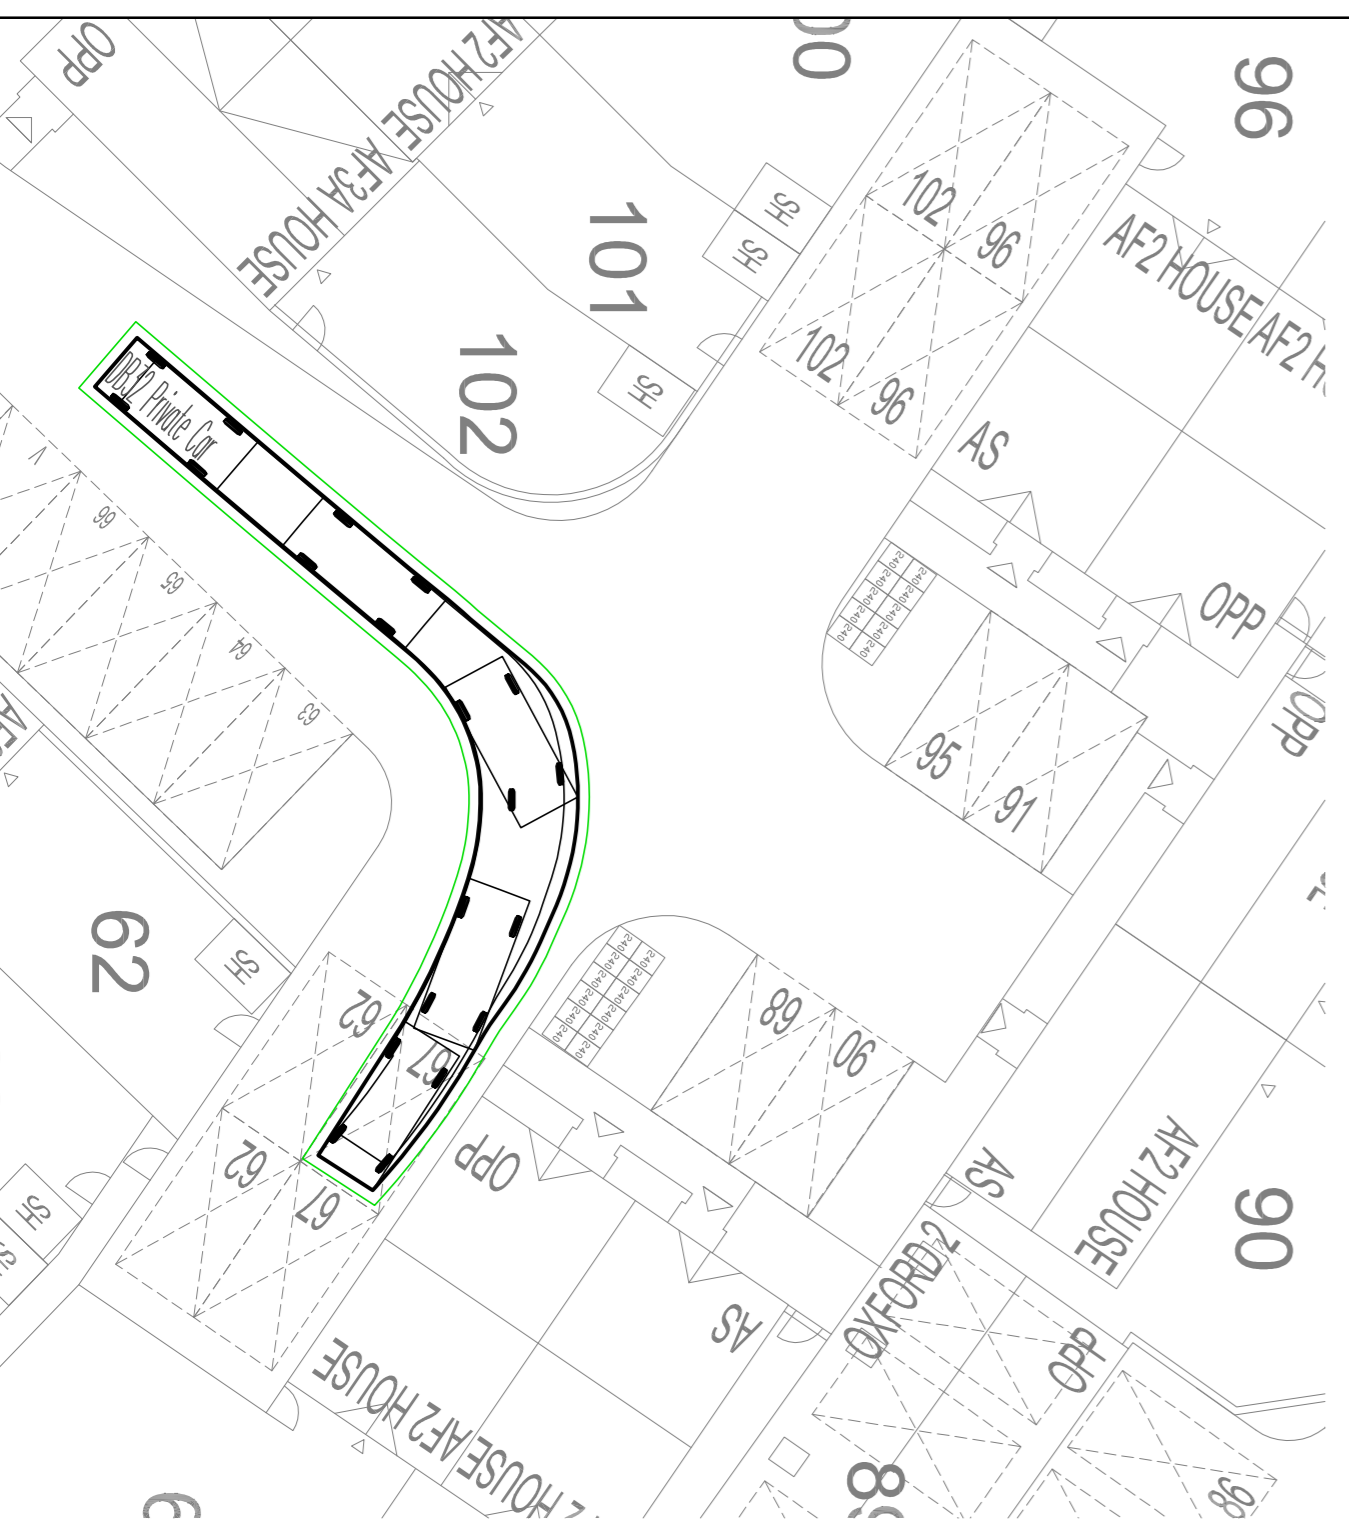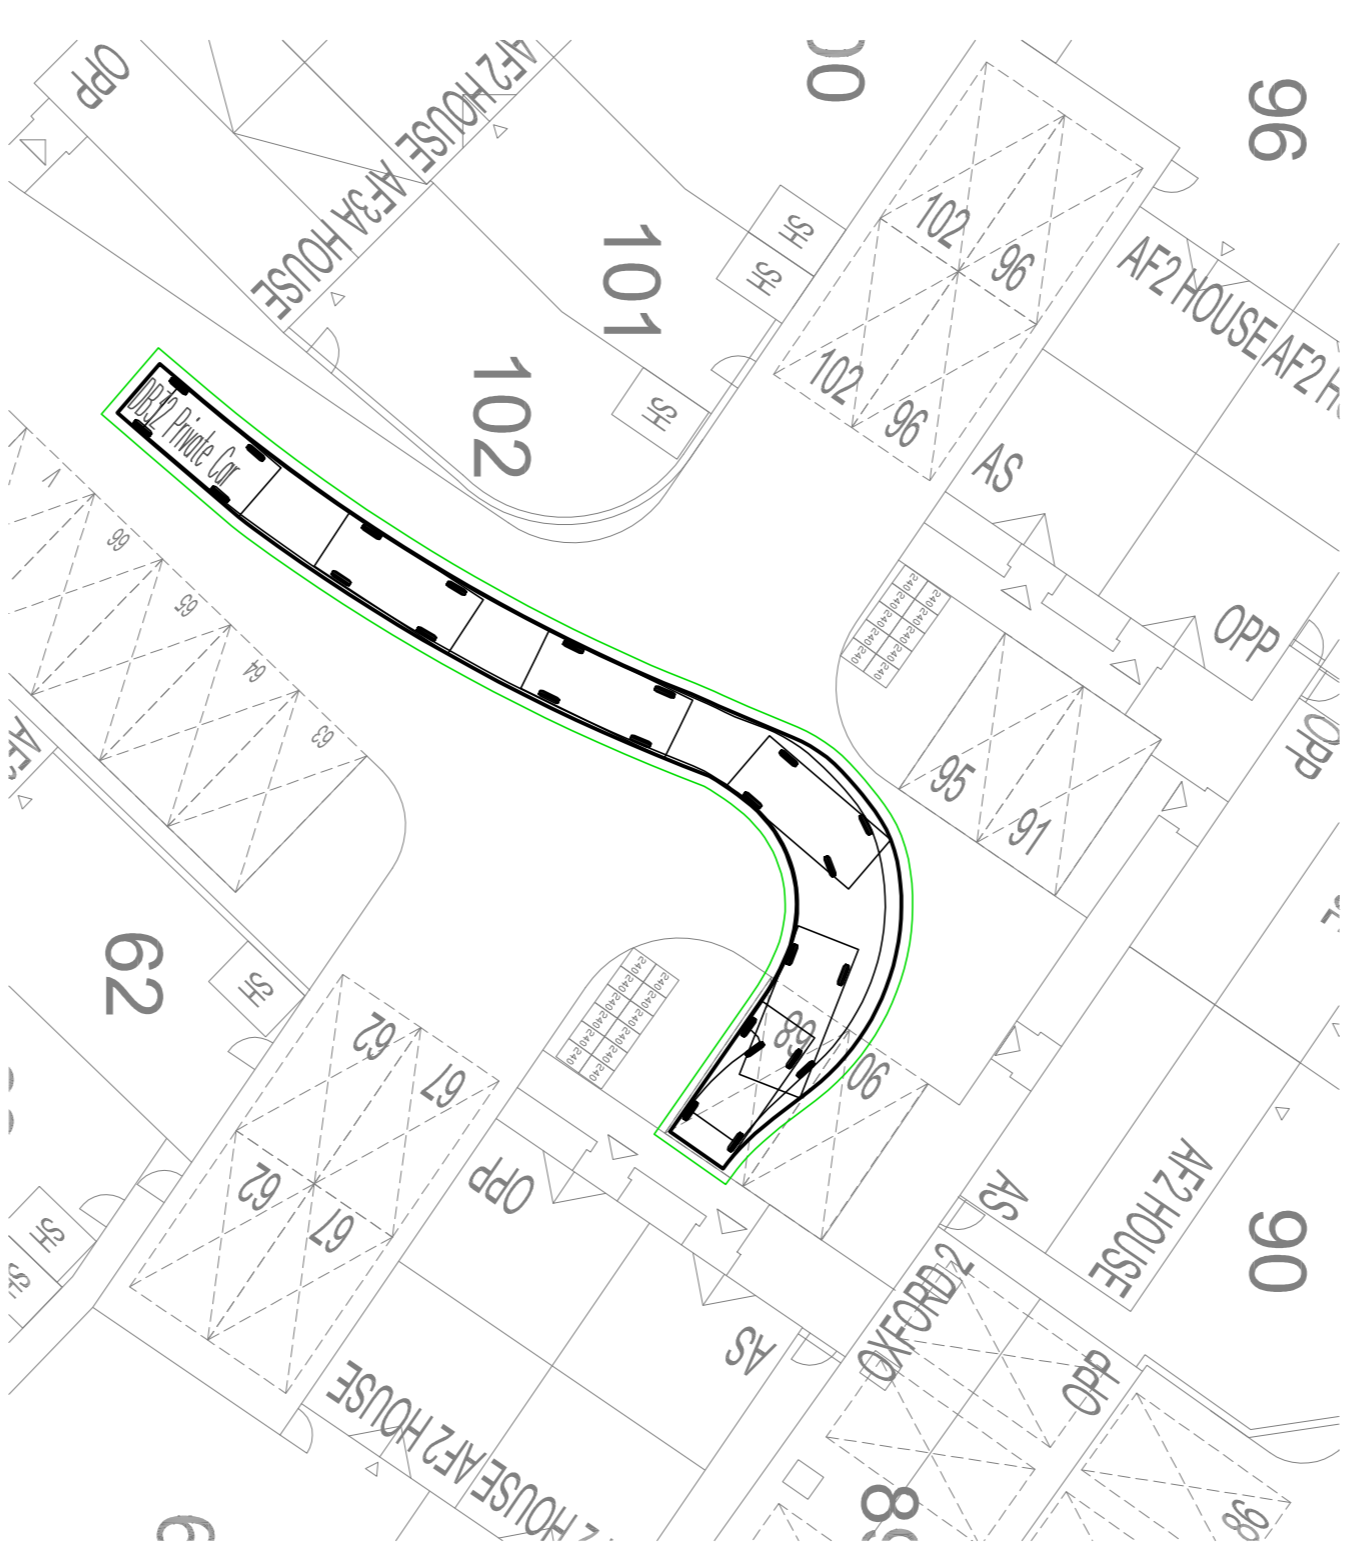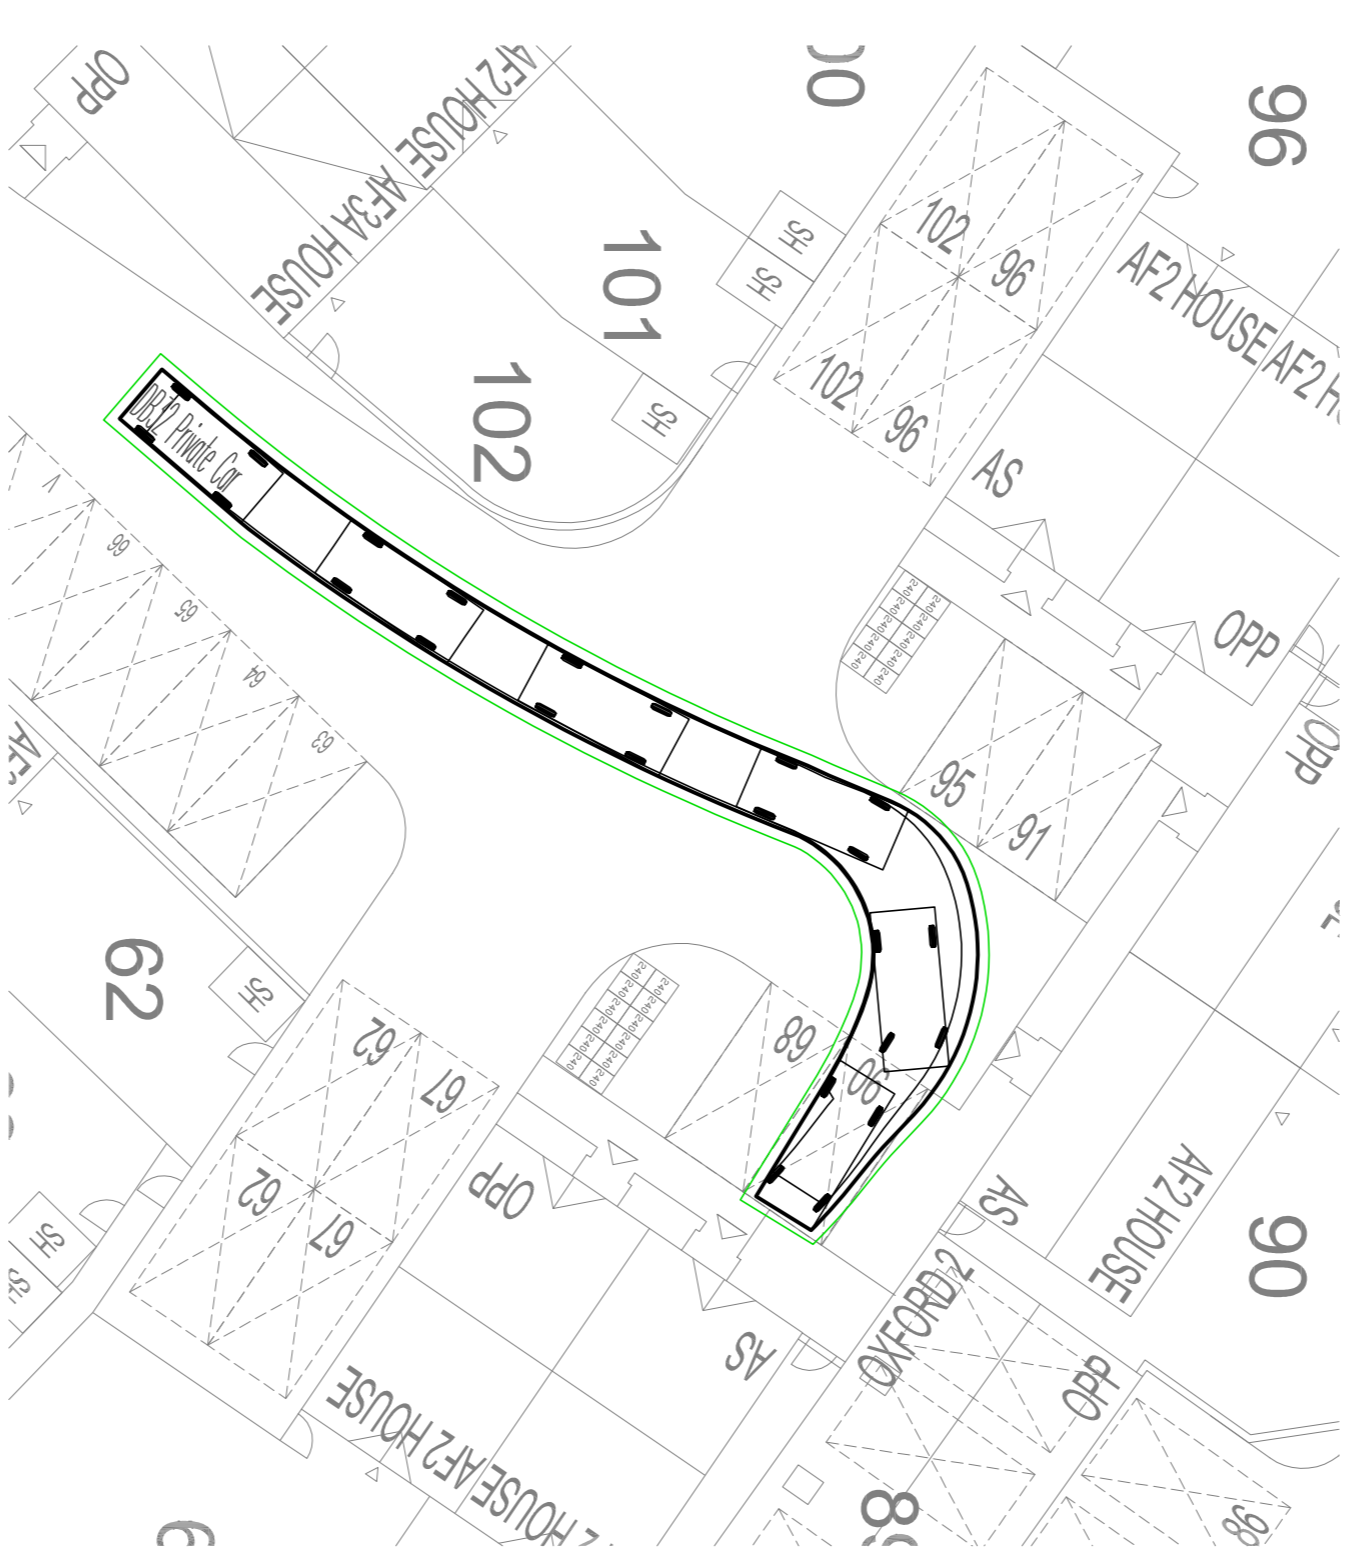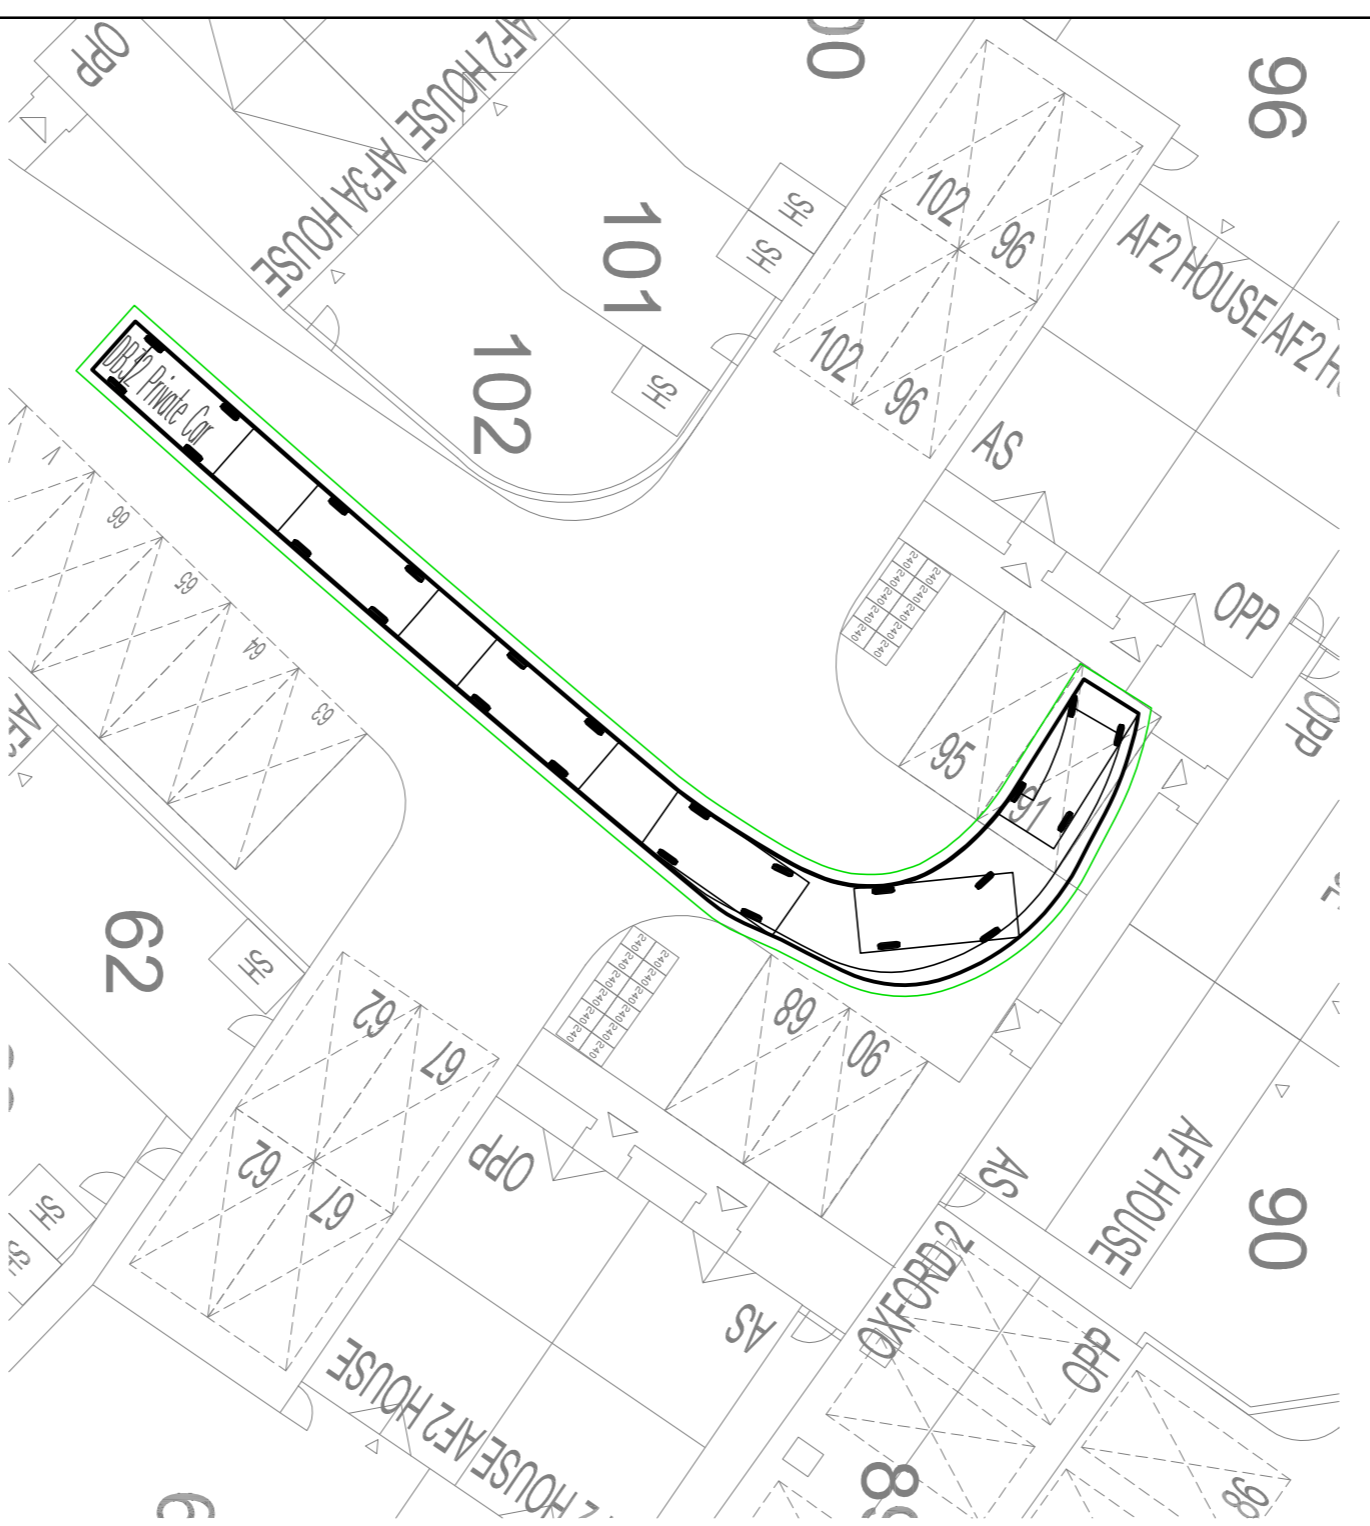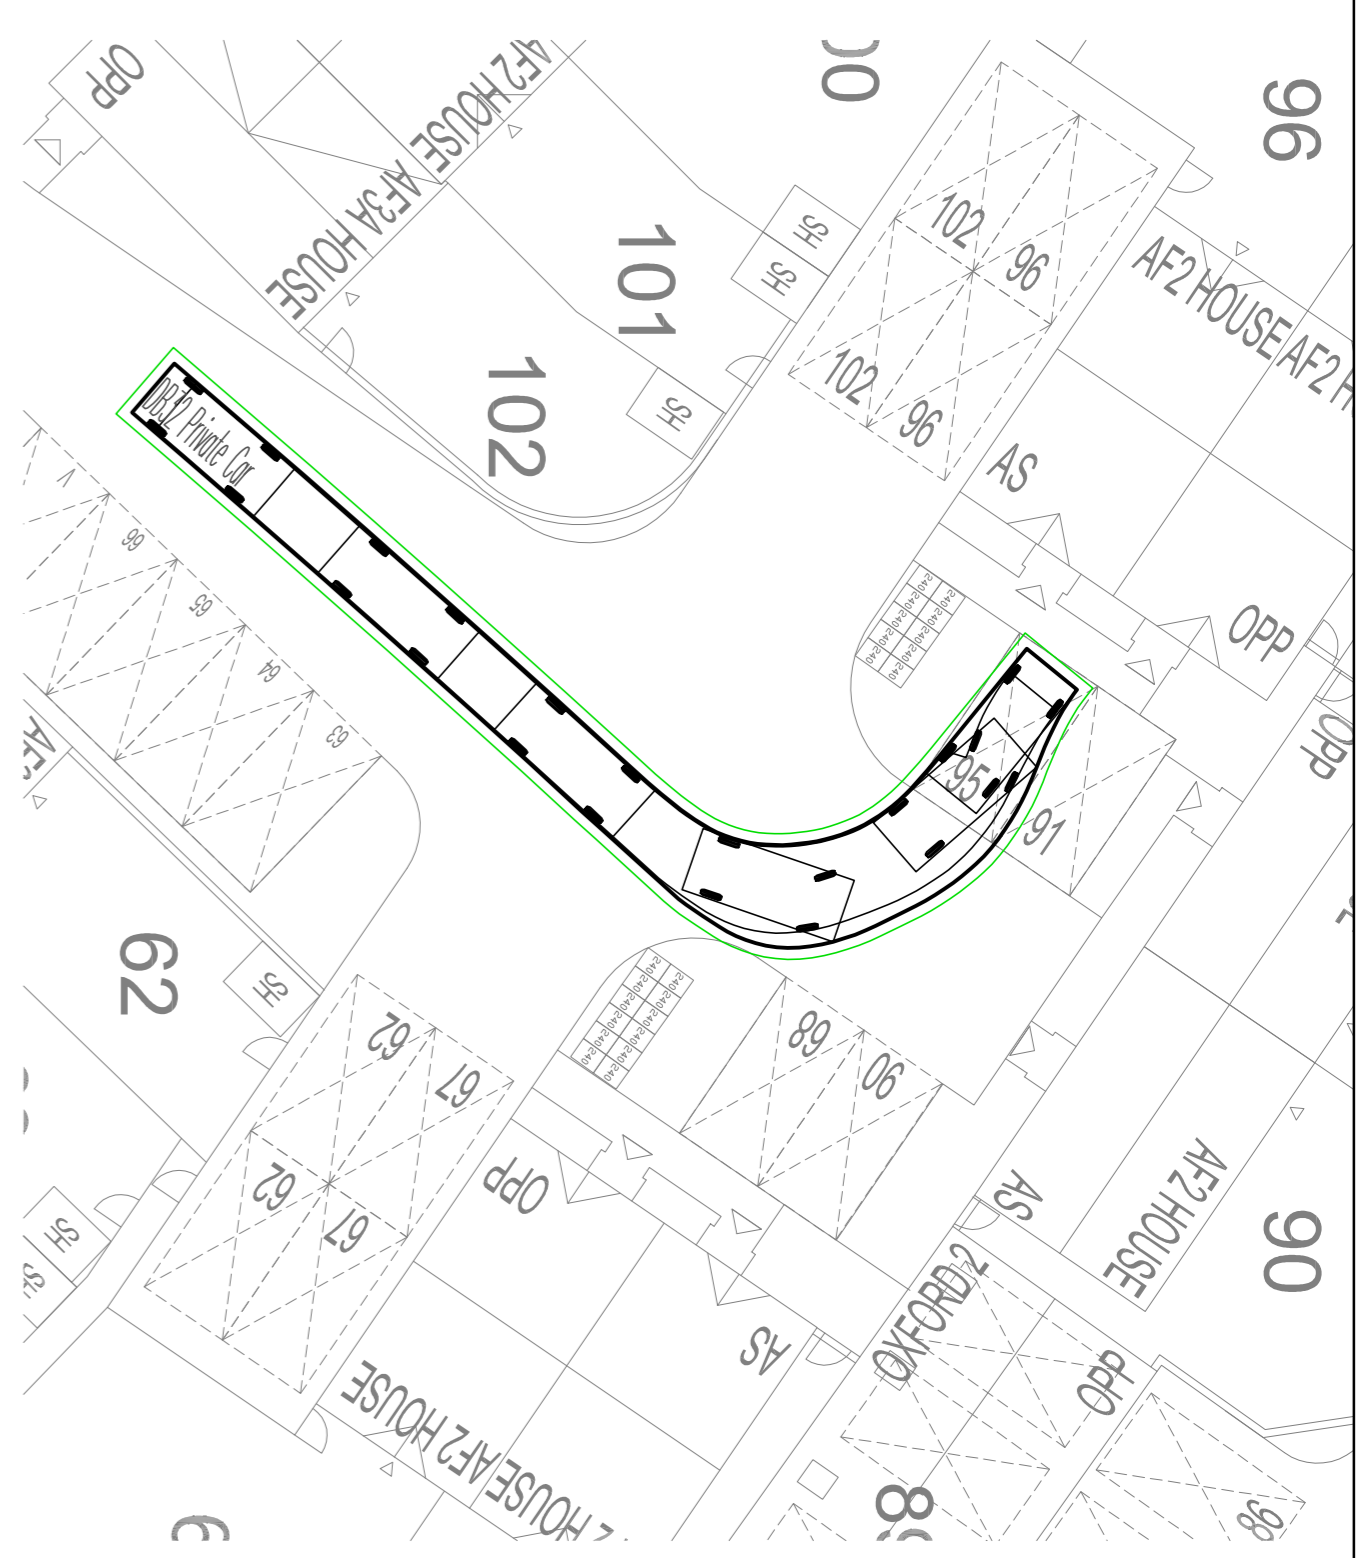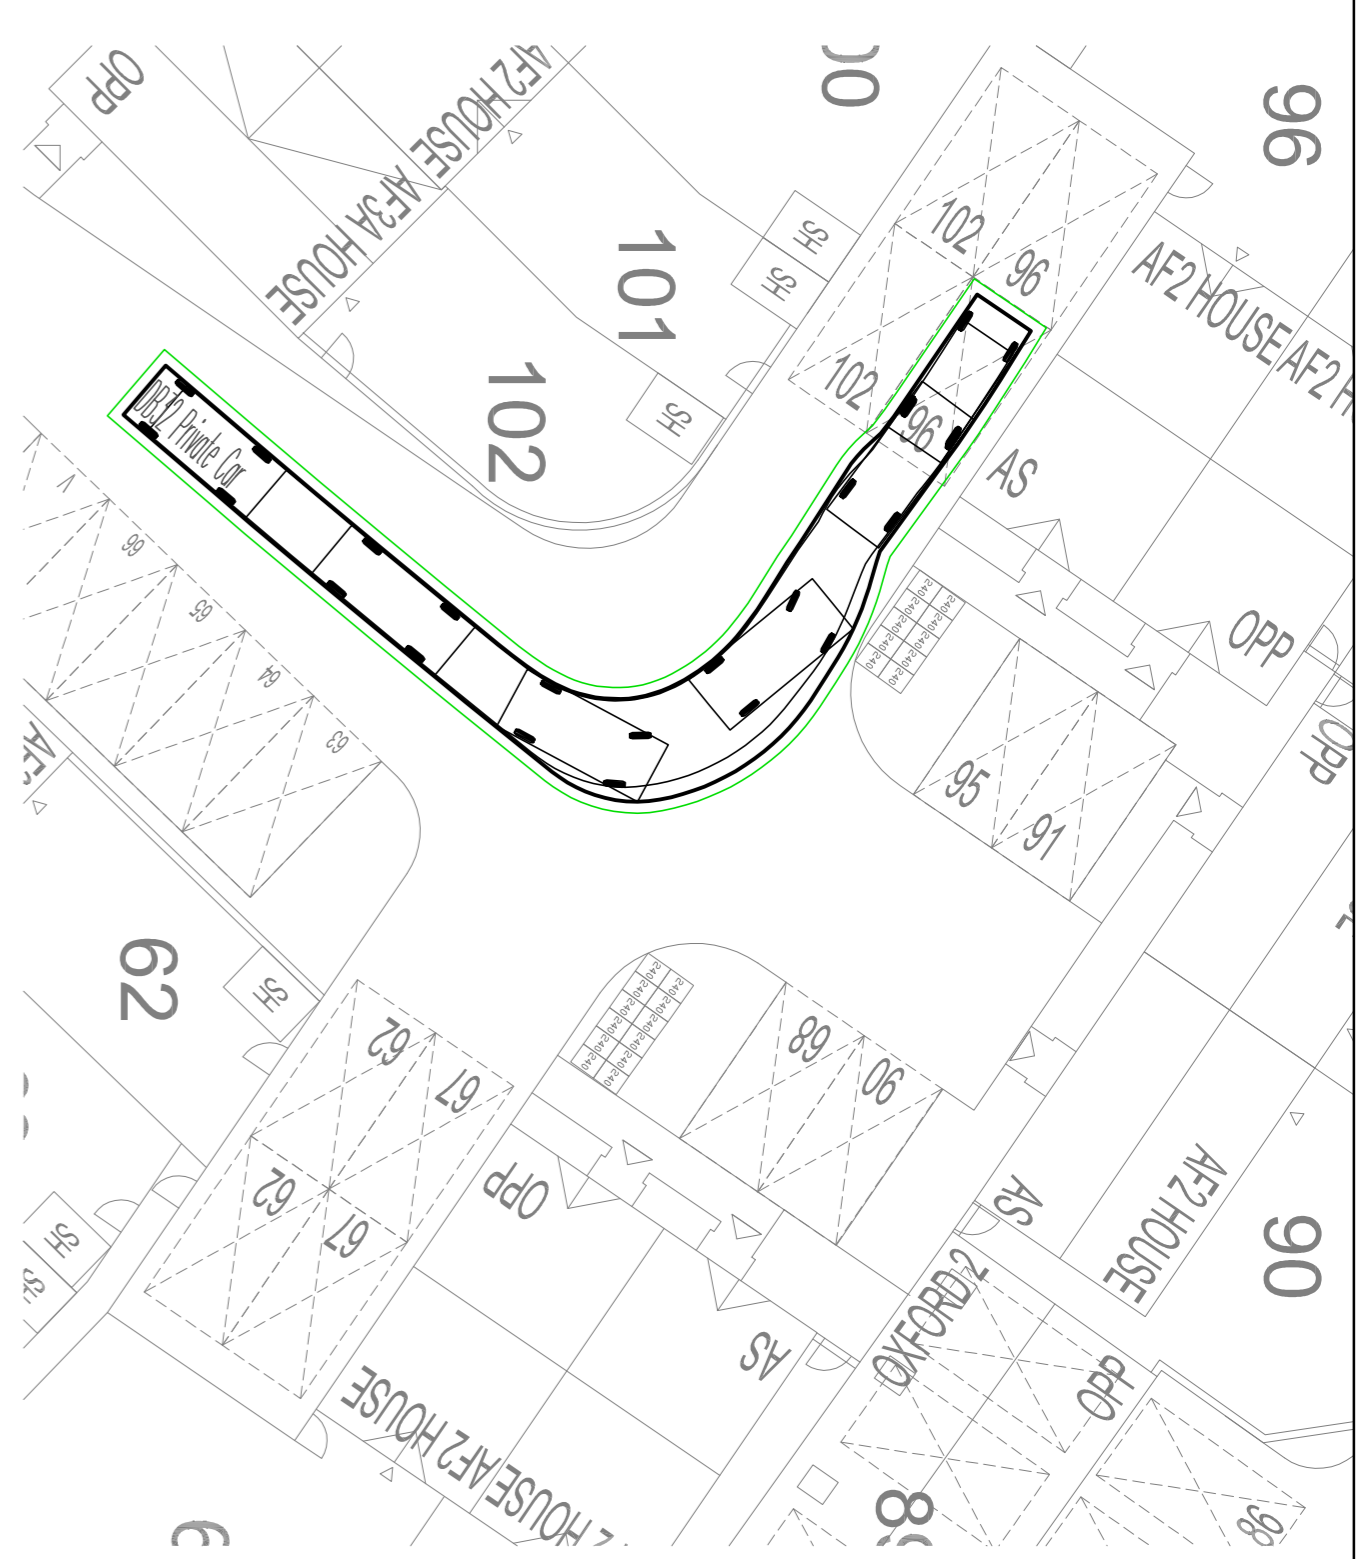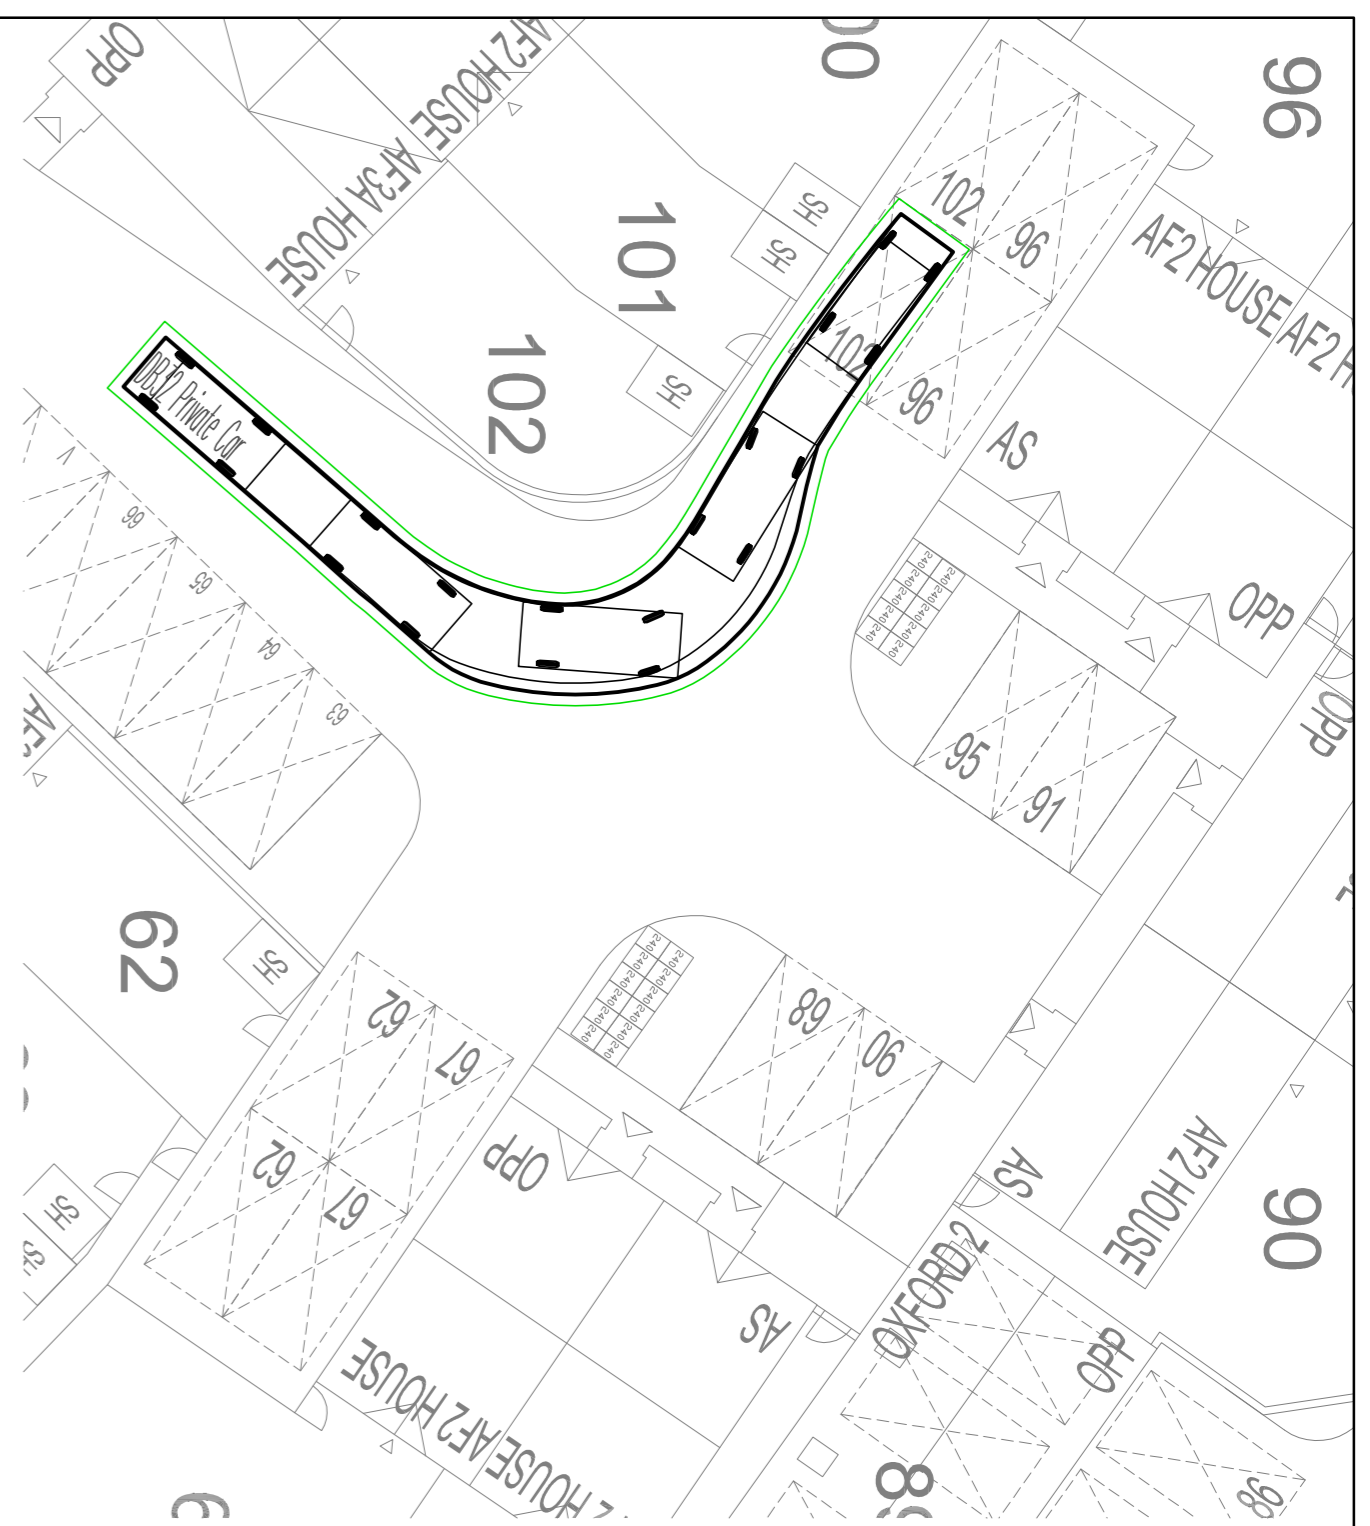

**P1 ISSUED FOR PLANNING** 28.01.16 CT

REV/ AMENDMENT	DATE	CHNG
<p>MCBAINS COOPER CONSULTING LTD.        120 OLD BROAD STREET LONDON EC4A 3DF        TELEPHONE: 020 7788 7990</p>		
<p>CLIENT  <b>BELLMAY</b></p>		
<p>PROJECT  <b>PARCEL KM6 + KN22        KINGSMERE        BICESTER, OXFORDSHIRE</b></p>		
<p>DRAWING TITLE  <b>VEHICLE TRACKING        PARKING COURT 2</b></p>		
<p>DATE ORDERED  <b>JAN 16</b></p>		
DRAWN BY <b>JAB</b>	CHECKED BY <b>CT</b>	SCALE <b>1:500 @ A1</b>
<p>DRAWING DOCUMENT REFERENCE  <b>57699 XXXXX - MBC - XX - SI - DR - C - 00376</b></p>		
ISSUED BY <b>57699</b>	PROJECT ORGANIZATION <b>XXX - SI - DR - C</b>	DRAWING NUMBER <b>S2 P1</b>

**CIVILS**