

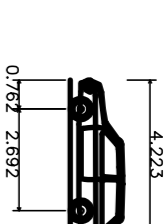


CONTRACTORS MUST VERIFY ALL DIMENSIONS ON SITE BEFORE COMMENCING
DO NOT SCALE FROM THIS DRAWING
MCBAINS COOPER CONSULTING LTD COPYRIGHT

BIM TRANSMITTAL DISCLAIMER
MCBAINS COOPER CONSULTING LTD MAKES NO EXPRESS OR IMPLIED
WARRANTIES WITH RESPECT TO THE CHARACTER, FUNCTION, OR CAPABILITIES
OF THE DATA (INCLUDING OF 3RD PARTY DATA INCORPORATED WITHIN), OR THE
SUITABILITY OF THE DATA FOR ANY PARTICULAR PURPOSE BEYOND THOSE
SPECIFICALLY STATED. THE USER SHALL BE RESPONSIBLE FOR VERIFYING THE
DATA TO OUR STANDARD TERMS AND CONDITIONS FOR FURTHER DETAILS.

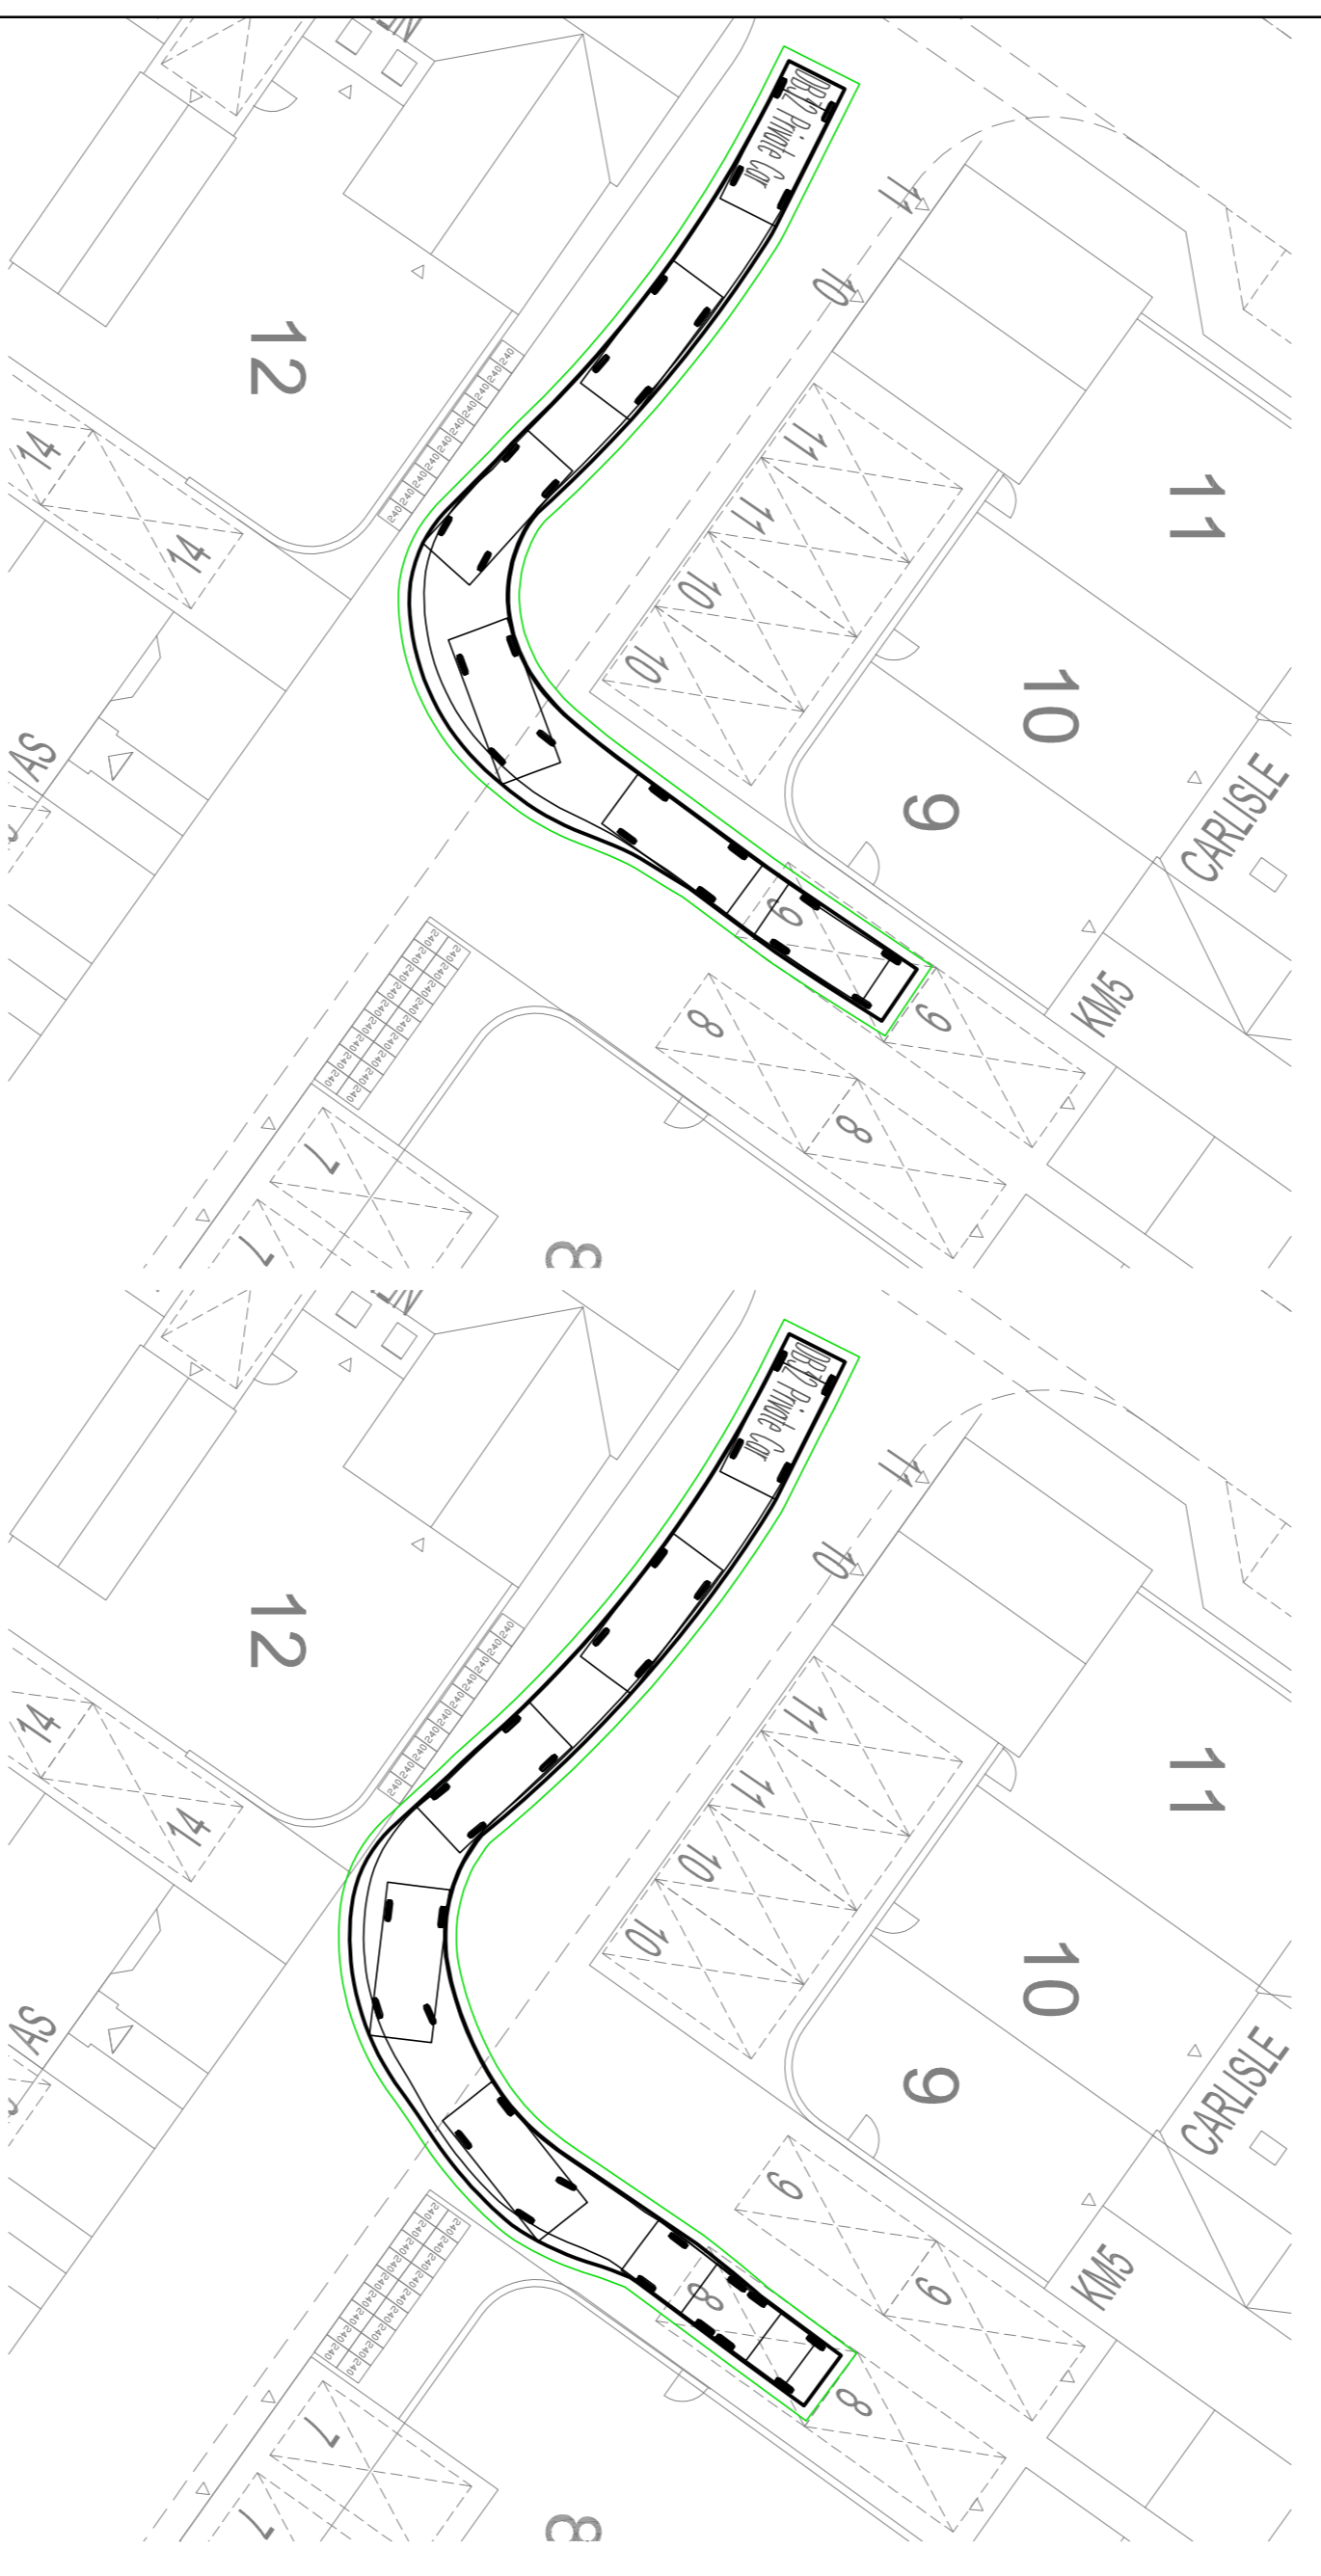

DB32 Private Car
Overall Length 4.223m
Overall Width 1.715m
Max Body Height 1.335m
Max Track Width 1.625m
Max Wheelbase 2.795m
Max Turn Time 5.190s
Turning Radius 2.882m

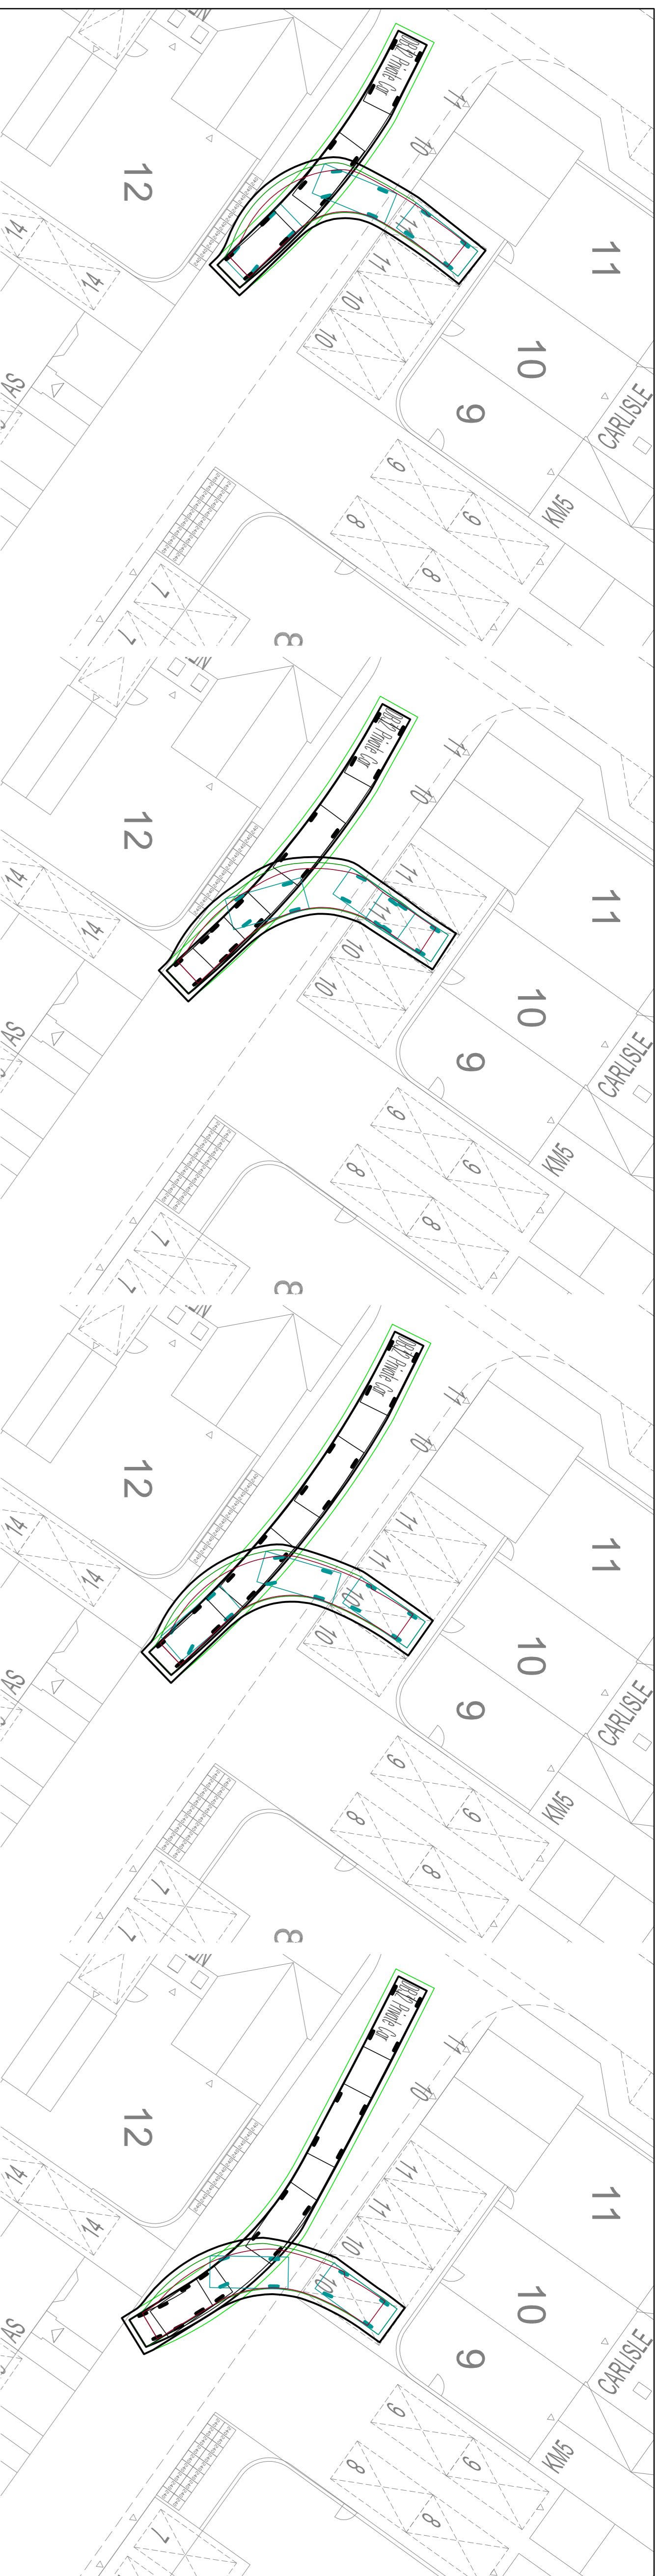

P1 ISSUED FOR PLANNING 28.01.16 CT

REV/ AMENDMENT DATE CHNO

MCBAINS COOPER
MCBAINS COOPER CONSULTING LTD.
120 OLD BRIDGE STREET LONDON EC4A 3DF
TELEPHONE: 020 7786 7980

CLIENT BELLWAY
PROJECT PARCEL KM5 + KN22
KINGSMERE
BICESTER, OXFORDSHIRE
DRAWING TITLE VEHICLE TRACKING
PARKING COURT 5

DATE CREATED JAN 16
DRAWN BY JAB
CHECKED BY CT
SCALE 1:500 @ A1

57699 XXXXX - MBC - XX - SI - DR - C - 00379
PROJECT ORGANIZATION ZONE LEVEL THE DRAWING NUMBER SHEET/REVISION

57699 XXXXX - MBC - XX - SI - DR - C - 00379 S2 P1

