
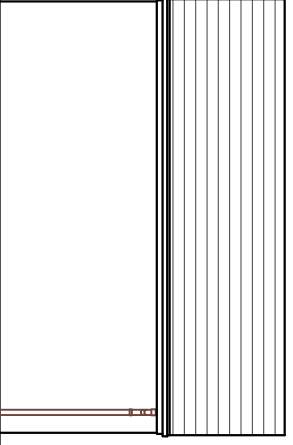
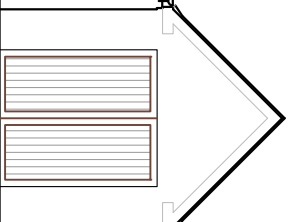
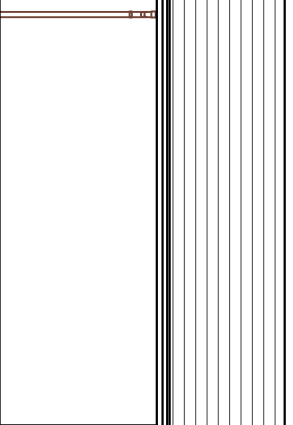
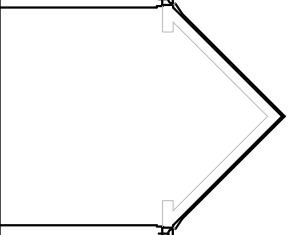
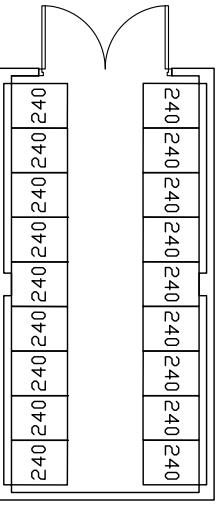
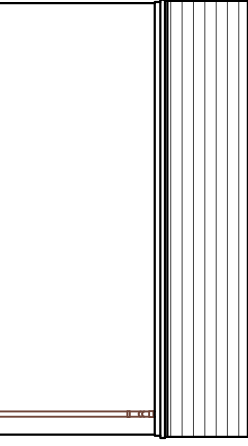
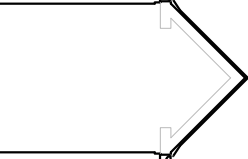
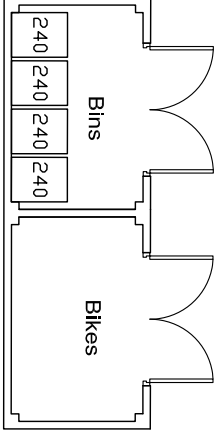
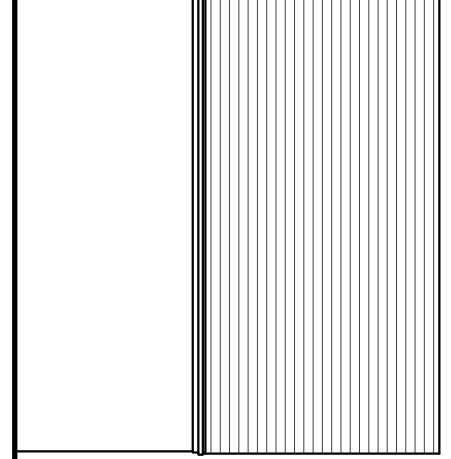
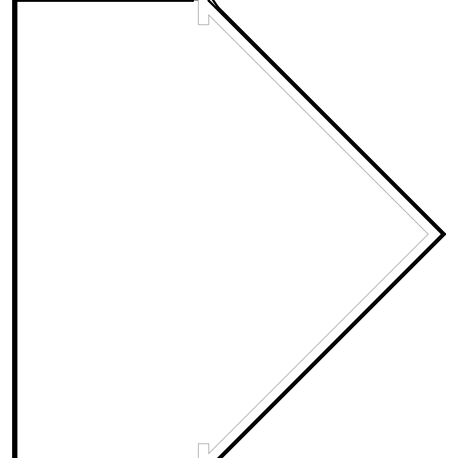
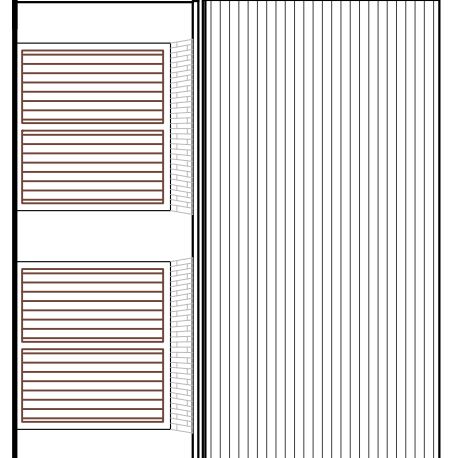


NOTES  
 CONTRACTORS MUST VERIFY ALL DIMENSIONS ON SITE BEFORE COMMENCING ANY WORK ON SHOP DRAWINGS  
 DO NOT SCALE FROM THIS DRAWING  
 MCBAINS COOPER CONSULTING LTD COPYRIGHT

NOTE:  
 ALL BATHROOMS, LANDINGS & ENSUITE WINDOWS TO HAVE OBSCURED GLASS.  
 REFER TO EXTERNAL MATERIALS PLAN FOR SPECIFIC MATERIALS AND COLOURS.

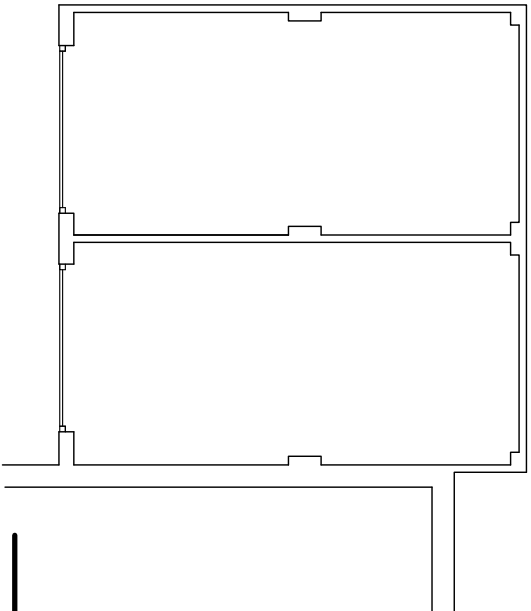

REV	AMENDMENT	DATE	CHKD
A	Amended to suit comments	08.02.16	EC

PLANNING



MCBAINS COOPER CONSULTING LTD.  
 REGISTERED ARCHITECTS  
 TELEPHONE: 01828 864300 FACSIMILE: 01828 864321



PROJECT  
 PARCELS KM5 & KM22  
 KINGSMERE  
 OXFORDSHIRE

DRAWING TITLE  
 HOUSETYPE PLANS & ELEVATIONS  
 DOUBLE GARAGE  
 BIN/BIKE STORES

# ARCHITECTURE

SCALE 1:100 @ A3  
 DRAWN BY TS  
 CHECKED EC  
 DATE Jan 2016

DRAWING NUMBER LHG 57699 - 193  
 REVISION A

