


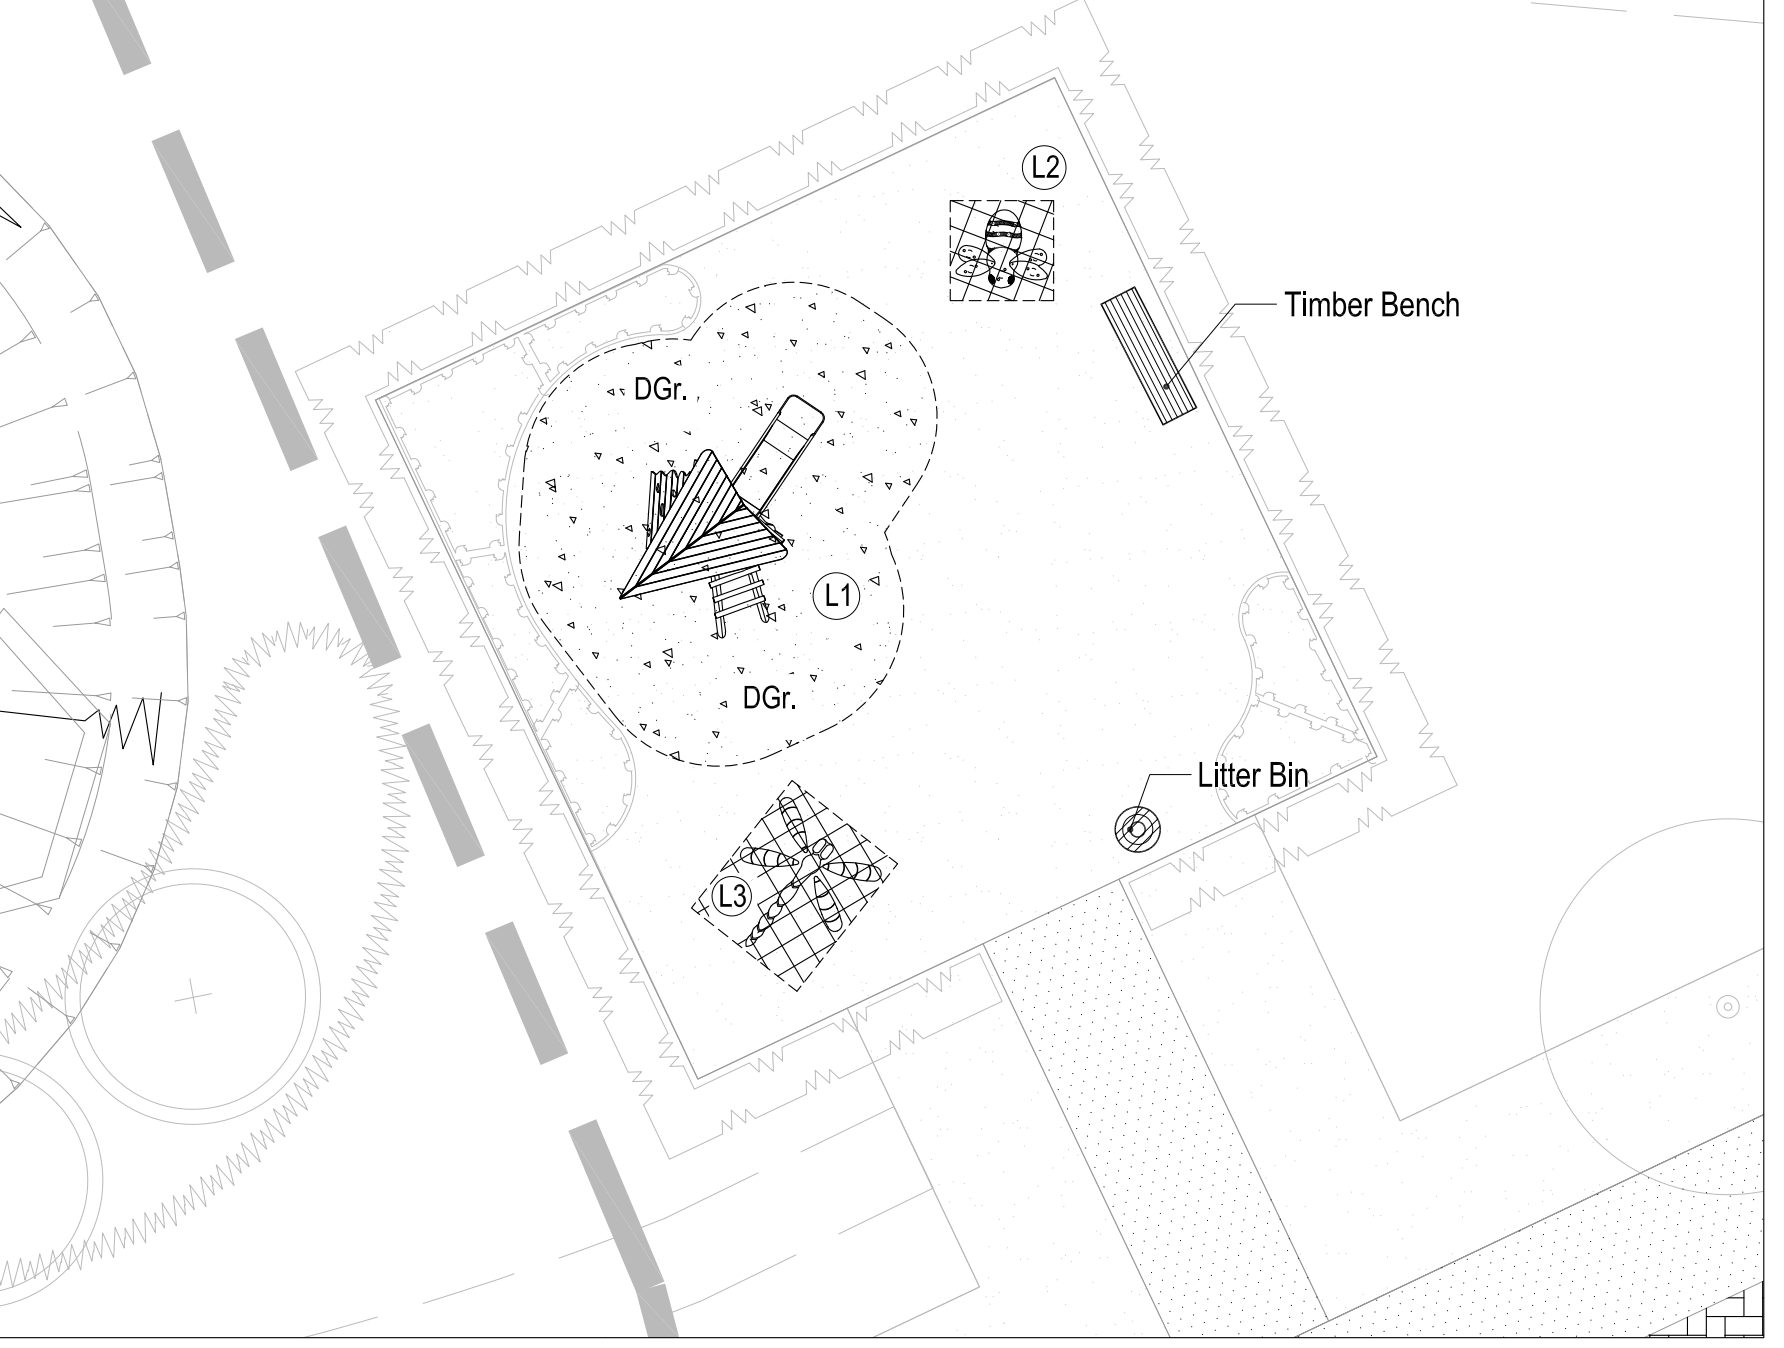

Inset Box 1 - LAP
 Scale 1:100 @ A1
 REFER TO CSa/2325/112 FOR DETAILS OF PLANTING



Schedule of Play Equipment

- All equipment to be installed as per manufacturer's instructions.
- All equipment is as specified or equal and approved.

LAP Equipment	Supplier	Ref.	Age Range (yrs)
L1. Twin Triangle Deck Unit	Miracle Play Ltd	MB10004	3yrs-8yrs
L2. Bee	Hand Made Places	BXHMP350001	2yrs-12yrs
L3. Dragonfly	Hand Made Places	BXHMP 350007	2yrs-12yrs

Notes

- Final design of LAP must be agreed with Local Authority prior to installation and must be in accordance with the Specification of Work for Adopted Playgrounds.
- All play equipment and safety surfacing to be installed in accordance with European Safety Standards BS EN 1176, BS EN 1177 and BS EN 7188.
- Minimum depth of safety surfacing must be in accordance with the relevant EU Standards taking account of maximum fall height.
- All equipped play areas should be subject to an independent post-installation inspection; by a certified inspector as registered with the Register of Playground Inspectors International (RPII) e.g. ROSPA.

The copyright of this drawing and designs remains with CSa Environmental Planning. Do not scale from this drawing. Refer to figured dimensions only.

0 5 10 metres

LEGEND

- APPLICATION BOUNDARY
- Existing Landscaping Features
 - EXISTING TREES / VEGETATION
 - EXISTING TREES / VEGETATION TO BE REMOVED
- Soft Landscaping Proposals
 - BITUMINOUS MACADAM SURFACE
 - POROUS CONCRETE BLOCK PAVING
 - CONCRETE TESULA PAVING
 - CONCRESSION GRANITE SETTS
 - CONCRETE PAVING SLABS
 - BITUMINOUS MACADAM SURFACE
 - POROUS CONCRETE BLOCK PAVING
 - CONCRETE BLOCK PAVING
 - CONCRETE BLOCK PAVING
- Hard Landscaping Proposals
 - BRICK WALL
 - TIMBER CLOSE BOARD FENCE
 - REAR ACCESS GATE
- Street Furniture
 - BCP
 - B
 - TIMBER SEAT
 - LITTER BIN
- Play Items
 - TIMBER PLAY SCULPTURES
 - TIGER MULCH PLAY SURFACING
 - SAFETY MATTING

Boundary Treatment

- BRICK WALL
- TIMBER CLOSE BOARD FENCE
- REAR ACCESS GATE

Street Furniture

- BCP
- B
- TIMBER SEAT
- LITTER BIN

Play Items

- TIMBER PLAY SCULPTURES
- TIGER MULCH PLAY SURFACING
- SAFETY MATTING

Location Plan
 - Not to Scale

Refer to CSa/2325/110 Refer to CSa/2325/111

15.12.15 AB Minor updates
 04.08.15 AB Updated to reflect current housing layout

Revision/Date By Description

CSa
 environmental planning
 e ashwell@csaenvironmental.co.uk
 Project Land West of Chesterton, Oxfordshire

Dixies Barns
 High Street, Ashwell
 Hertfordshire, SG7 5NT
 t 01462 743647
 f 01462 743648

Title Hard Landscape Proposals
 Sheet 2 of 2

Client Taylor Wimpey UK Ltd

Scale @ Size 1:250 @ A1 Drawn JC
 Date July 2015 Checked GC
 Drawing Number CSa/2325/111 Revision B