


1 Long section through buildings



Section through public square

1:200

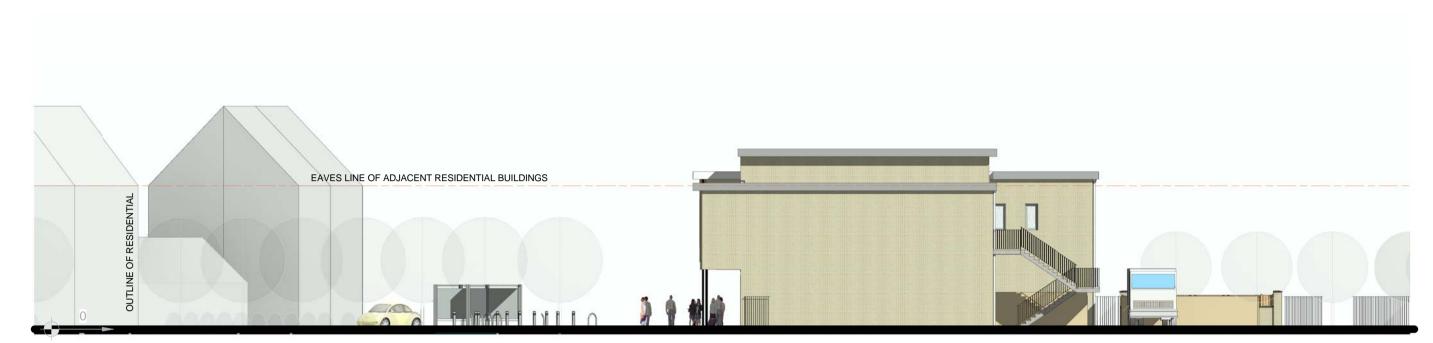

Section West to East
1:200



Section North South
1:200

4 1 3 4 4 4 4 4 4 4 4 4 4 4 4 4 4 4 4 4	
New Plan Sections 1: 1250	
Kingsmere, Bicester	hı

unters
mmersmith Grove /6 7HU
87 8200 11 2814 nters.co.uk
ers.co.uk
1

Revisions

C 15.10.15 Planning Submission

D 09.02.16 Revised planning submission

E 17.03.16 Amended to planners comments

0 1m 5m 10m 20m