


NOTES  
 CONTRACTORS MUST VERIFY ALL DIMENSIONS ON SITE BEFORE COMMENCING ANY WORK ON SHOP DRAWINGS  
 DO NOT SCALE FROM THIS DRAWING  
 MCBAINS COOPER CONSULTING LTD COPYRIGHT




8 STREET SCENE C-C' - 1  
 Scale: 1:200

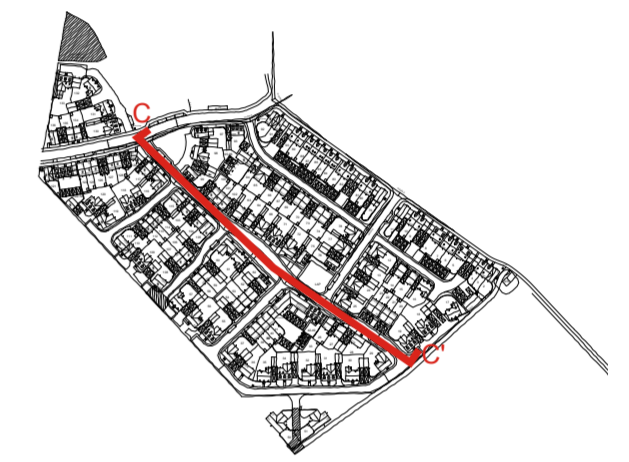

9 STREET SCENE C-C' - 2  
 Scale: 1:200

D	Amended to suit layout	04.05.2016	EC
C	Amended to suit comments	10.02.2016	EC
B	Amended to suit comments	04.02.2016	EC
A	Colours added	02.02.2016	EC
REV	AMENDMENT	DATE	CHKD
DRAWING STATUS			PLANNING

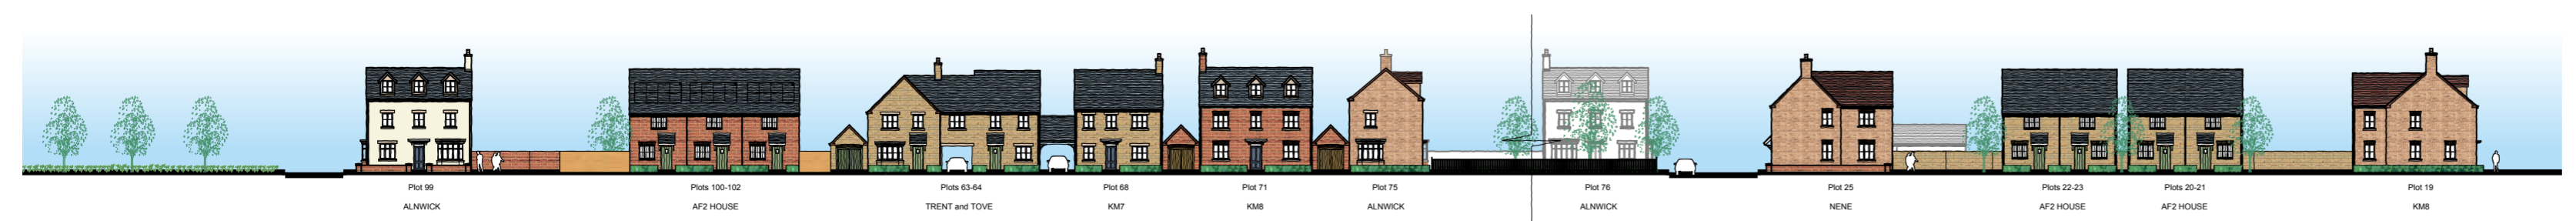

11 KEY STREET SCENE C-C'  
 Scale: 1:500



MCBAINS COOPER CONSULTING LTD.  
 BEECHWOOD, GROVE PARK, WALTHAM ROAD, MAIDENHEAD SL6 3LW  
 TELEPHONE: 01628 854300 FACSIMILE: 01628 854321



CLIENT  
 PROJECT  
 LAND AT PARCELS KM5 & KM22  
 KINGSMERE  
 BICESTER

DRAWING TITLE  
 ILLUSTRATIVE STREETSCENE CC'

ARCHITECTURE

SCALE 1:200 @ A2  
 DRAWN BY TS  
 CHECKED EC  
 DATE Jan 2016

DRAWING NUMBER	REVISION
57699 - 115	D