




NOTES  
 CONTRACTORS MUST VERIFY ALL DIMENSIONS ON SITE BEFORE COMMENCING ANY WORK ON SHOP DRAWINGS  
 DO NOT SCALE FROM THIS DRAWING  
 MCBAINS COOPER CONSULTING LTD COPYRIGHT

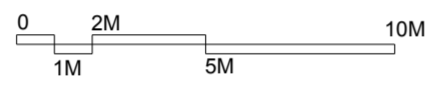


19 STREET SCENE E-E' - 1  
 Scale: 1:200



20 STREET SCENE E-E' - 2  
 Scale: 1:200

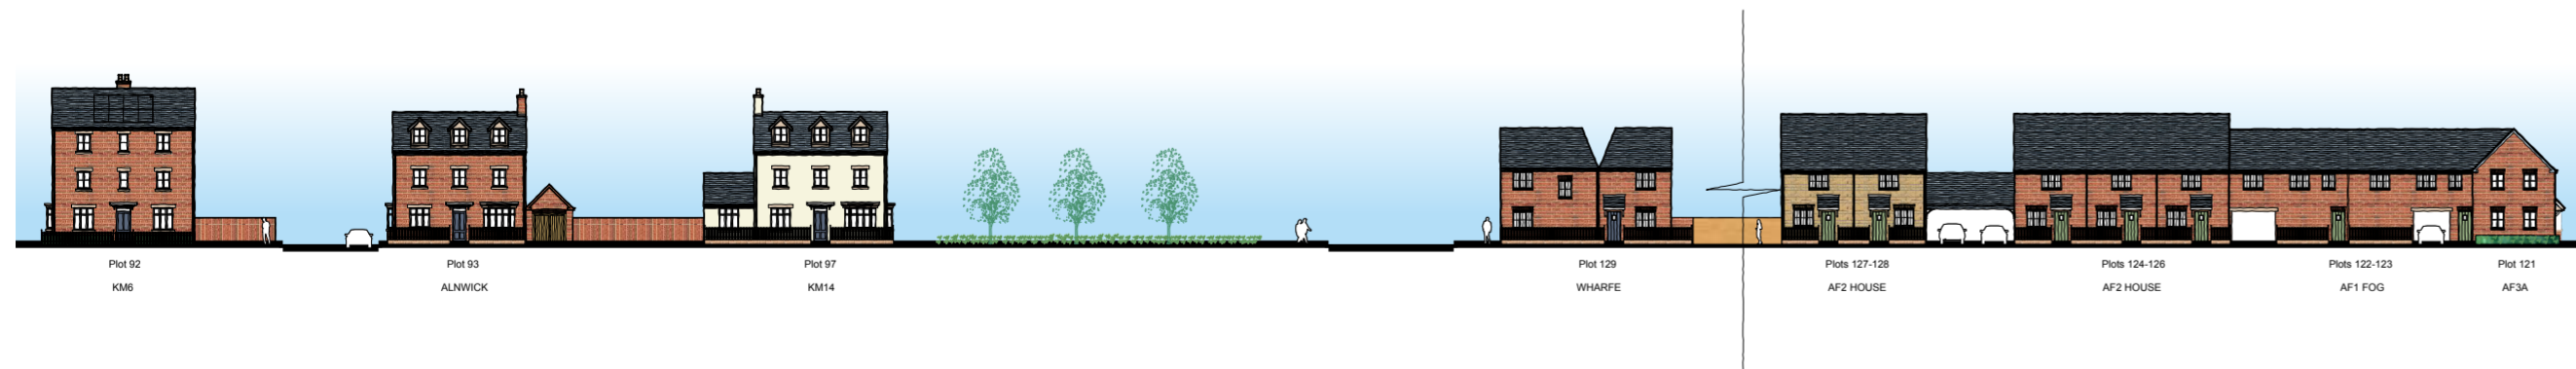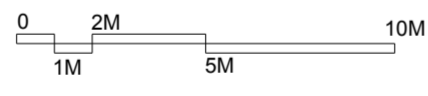

21 STREET SCENE E-E'  
 Scale: 1:500

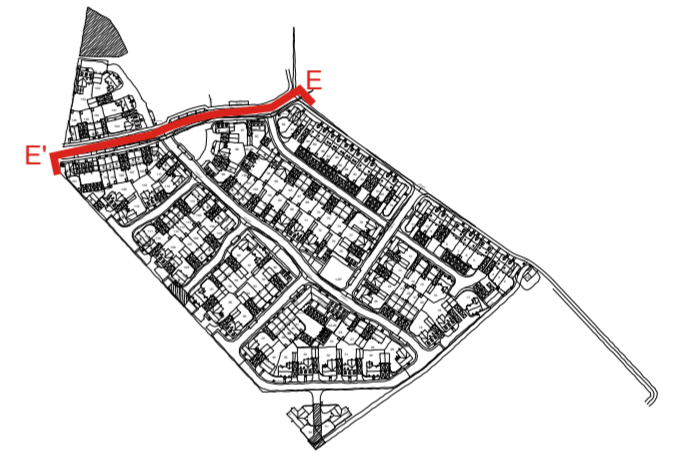

REV	AMENDMENT	DATE	CHKD
C	Amended to suit layout	04.05.2016	EC
B	Amended to suit comments	10.02.2016	EC
A	Colours added	02.02.2016	EC

DRAWING STATUS: **PLANNING**



MCBAINS COOPER CONSULTING LTD.  
 BEECHWOOD, GROVE PARK, WALTHAM ROAD, MAIDENHEAD SL6 3LW  
 TELEPHONE: 01628 854300 FACSIMILE: 01628 854321



PROJECT  
 LAND AT PARCELS KM5 & KM22  
 KINGSMERE  
 BICESTER

DRAWING TITLE  
 ILLUSTRATIVE STREETSCENE EE'

**ARCHITECTURE**

SCALE	DRAWN BY	CHECKED	DATE
1:200 @ A2	TS	EC	Jan 2016

DRAWING NUMBER	REVISION
57699 - 118	C