











CONTRACTORS MUST VERIFY ALL DIMENSIONS ON SITE BEFORE COMMENCING WORK. THIS DRAWING IS FOR INFORMATION ONLY AND DOES NOT SCALE FROM THIS DRAWING.
 MCBAINS COOPER CONSULTING LTD COPYRIGHT

BIM TRANSMITTAL DISCLAIMER

MCBAINS COOPER CONSULTING LTD MAKES NO EXPRESS OR IMPLIED WARRANTIES WITH RESPECT TO THE CHARACTER, FUNCTION, OR CAPABILITIES OF THE DATA (INCLUDING OF 3RD PARTY DATA INCORPORATED WITHIN), OR THE SUITABILITY OF THE DATA FOR ANY PARTICULAR PURPOSE BEYOND THOSE SPECIFICALLY STATED. THE USER ACCEPTS FULL RESPONSIBILITY FOR THE USE OF THE DATA IN ACCORDANCE WITH OUR STANDARD TERMS AND CONDITIONS FOR FURTHER DETAILS.

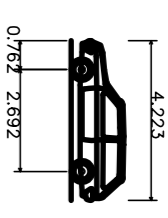

0832 Private Car
 Overall Width 4.231m
 Overall Body Height 1.775m
 Max. Rocker Height 1.629m
 Lock-to-lock time 4.005m
 Curb-to-curb turning Radius 5.780m

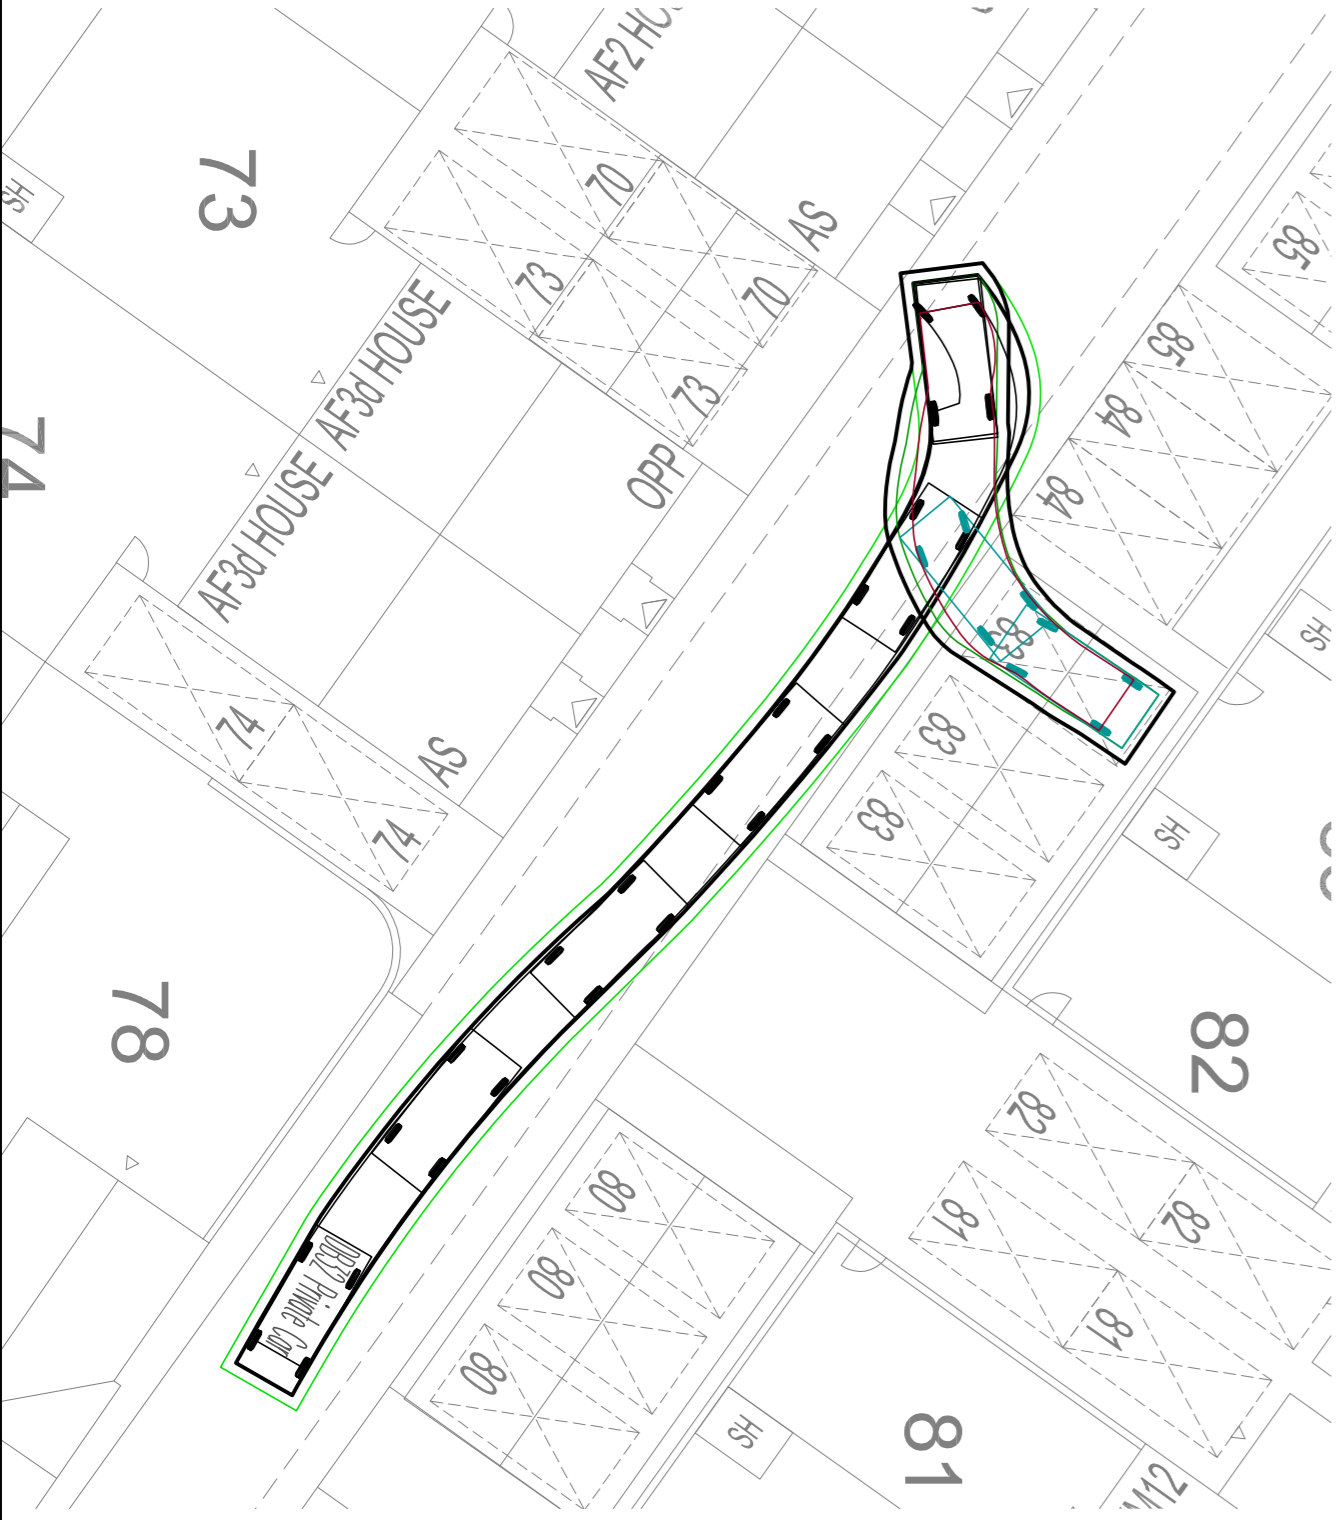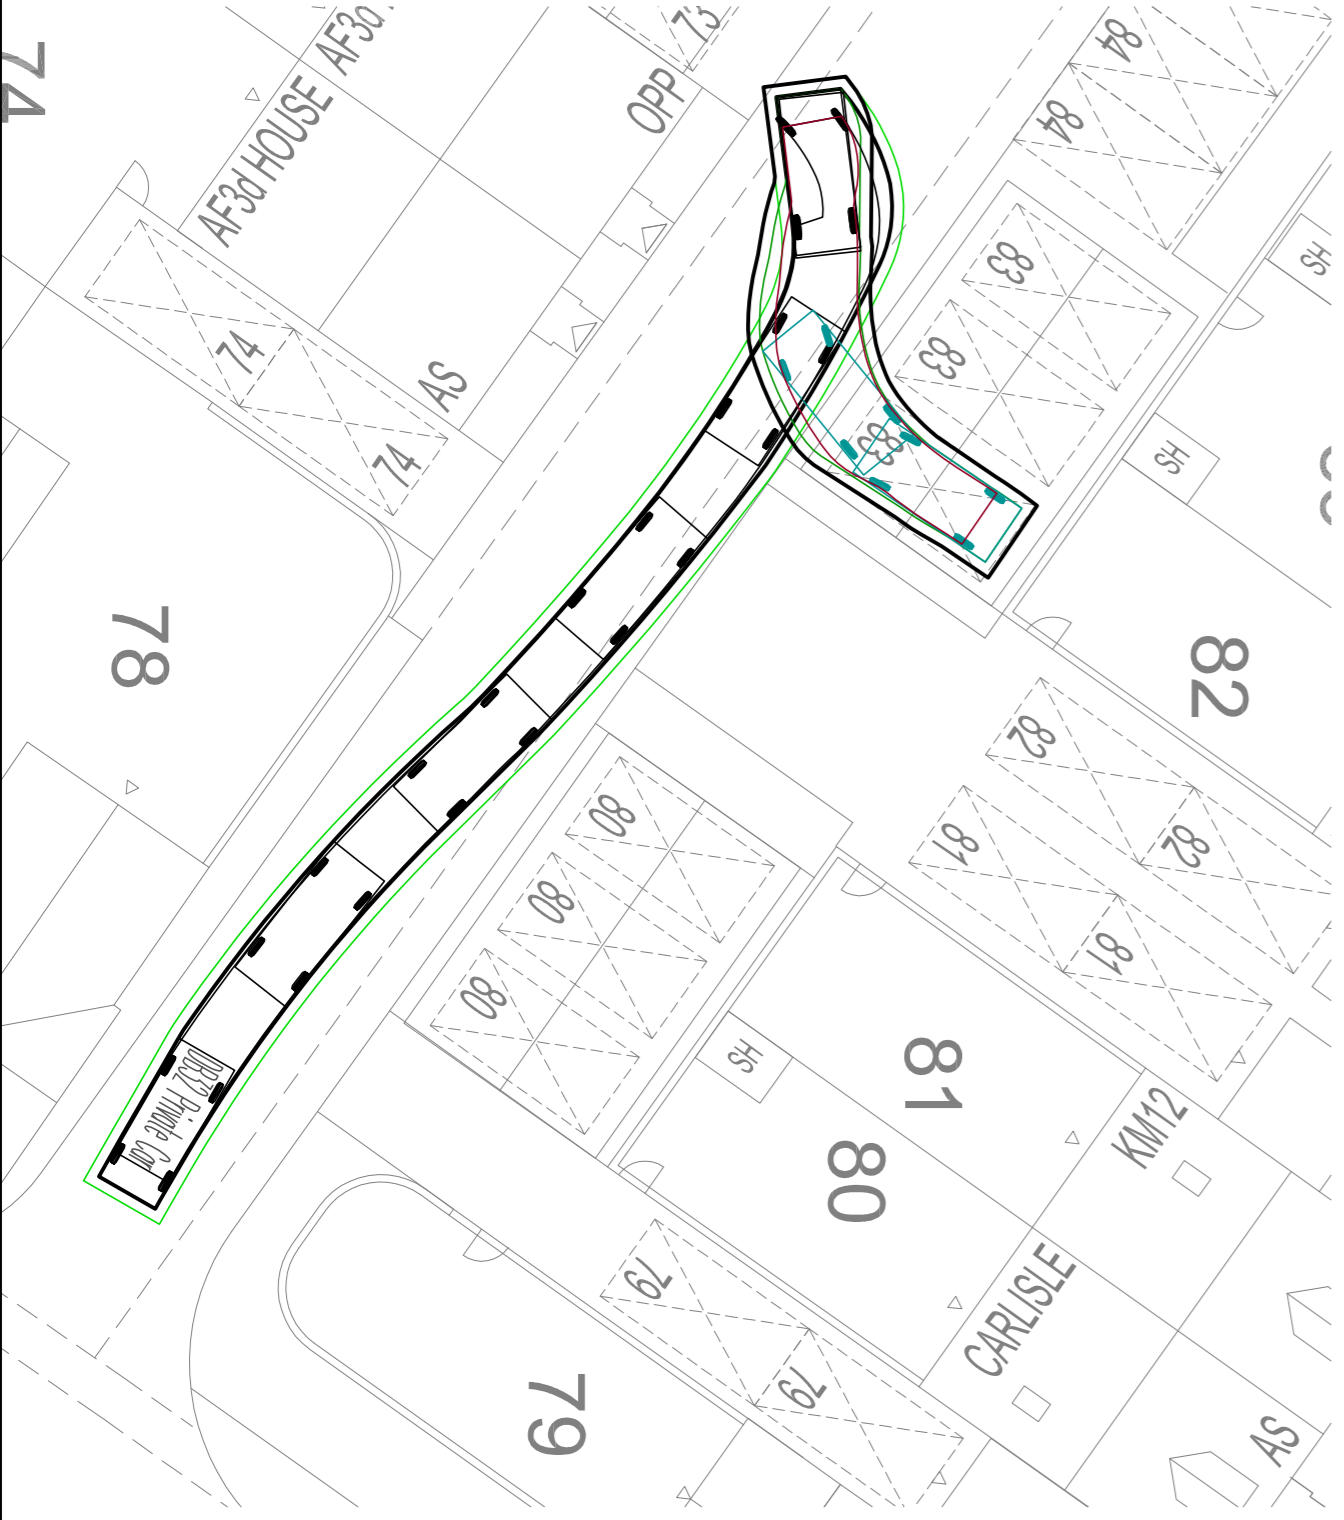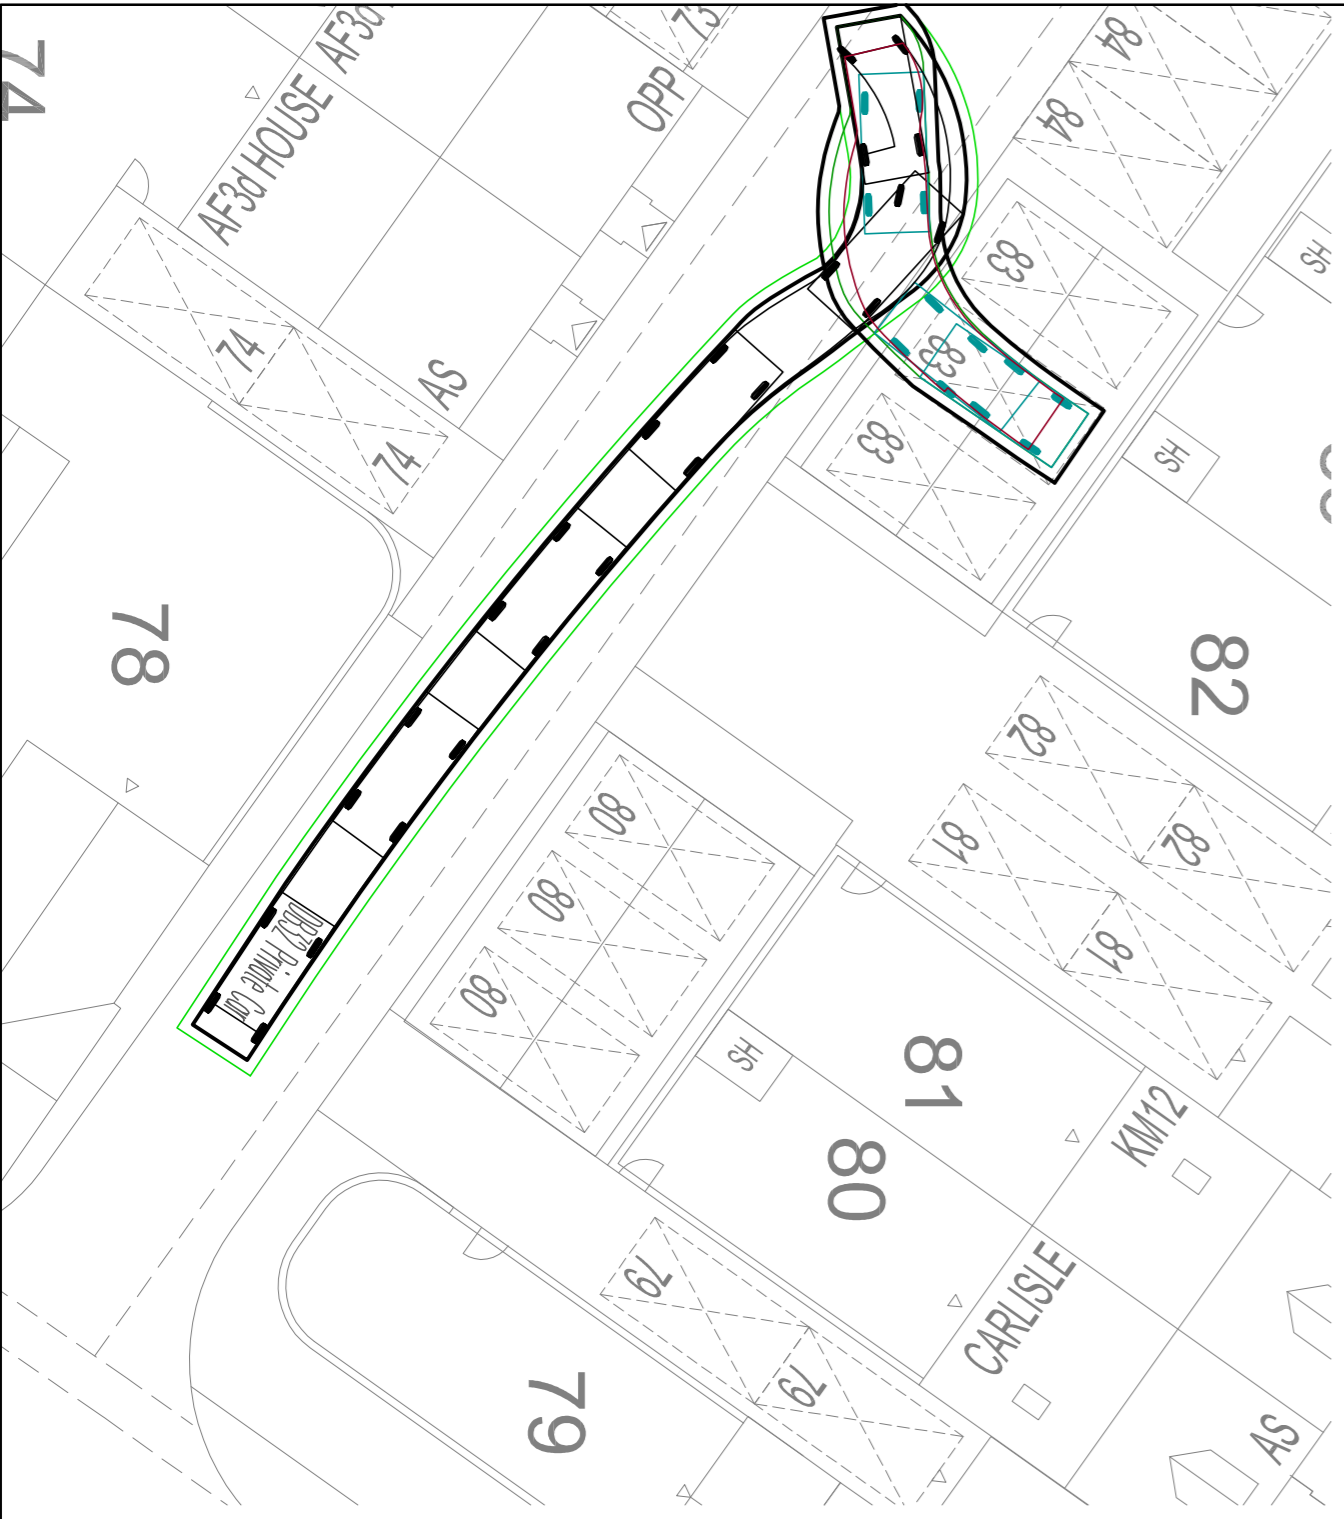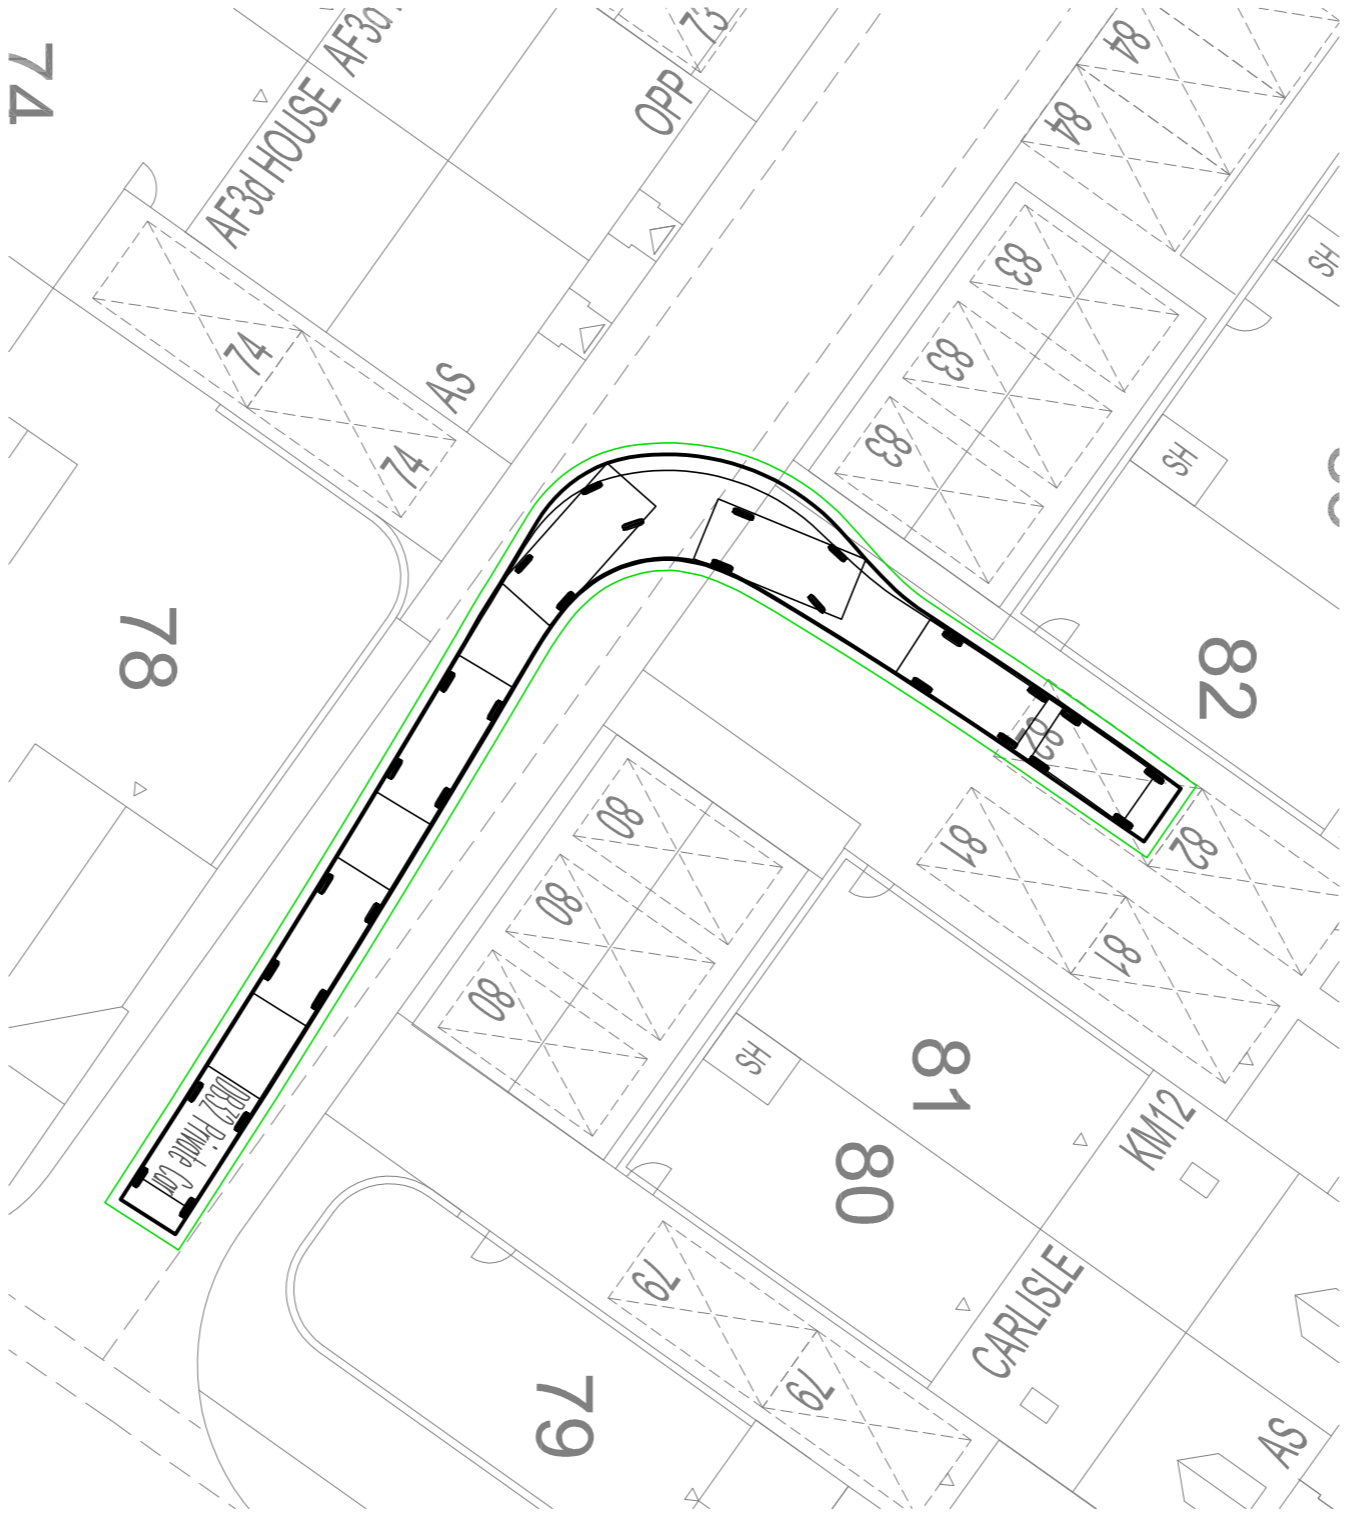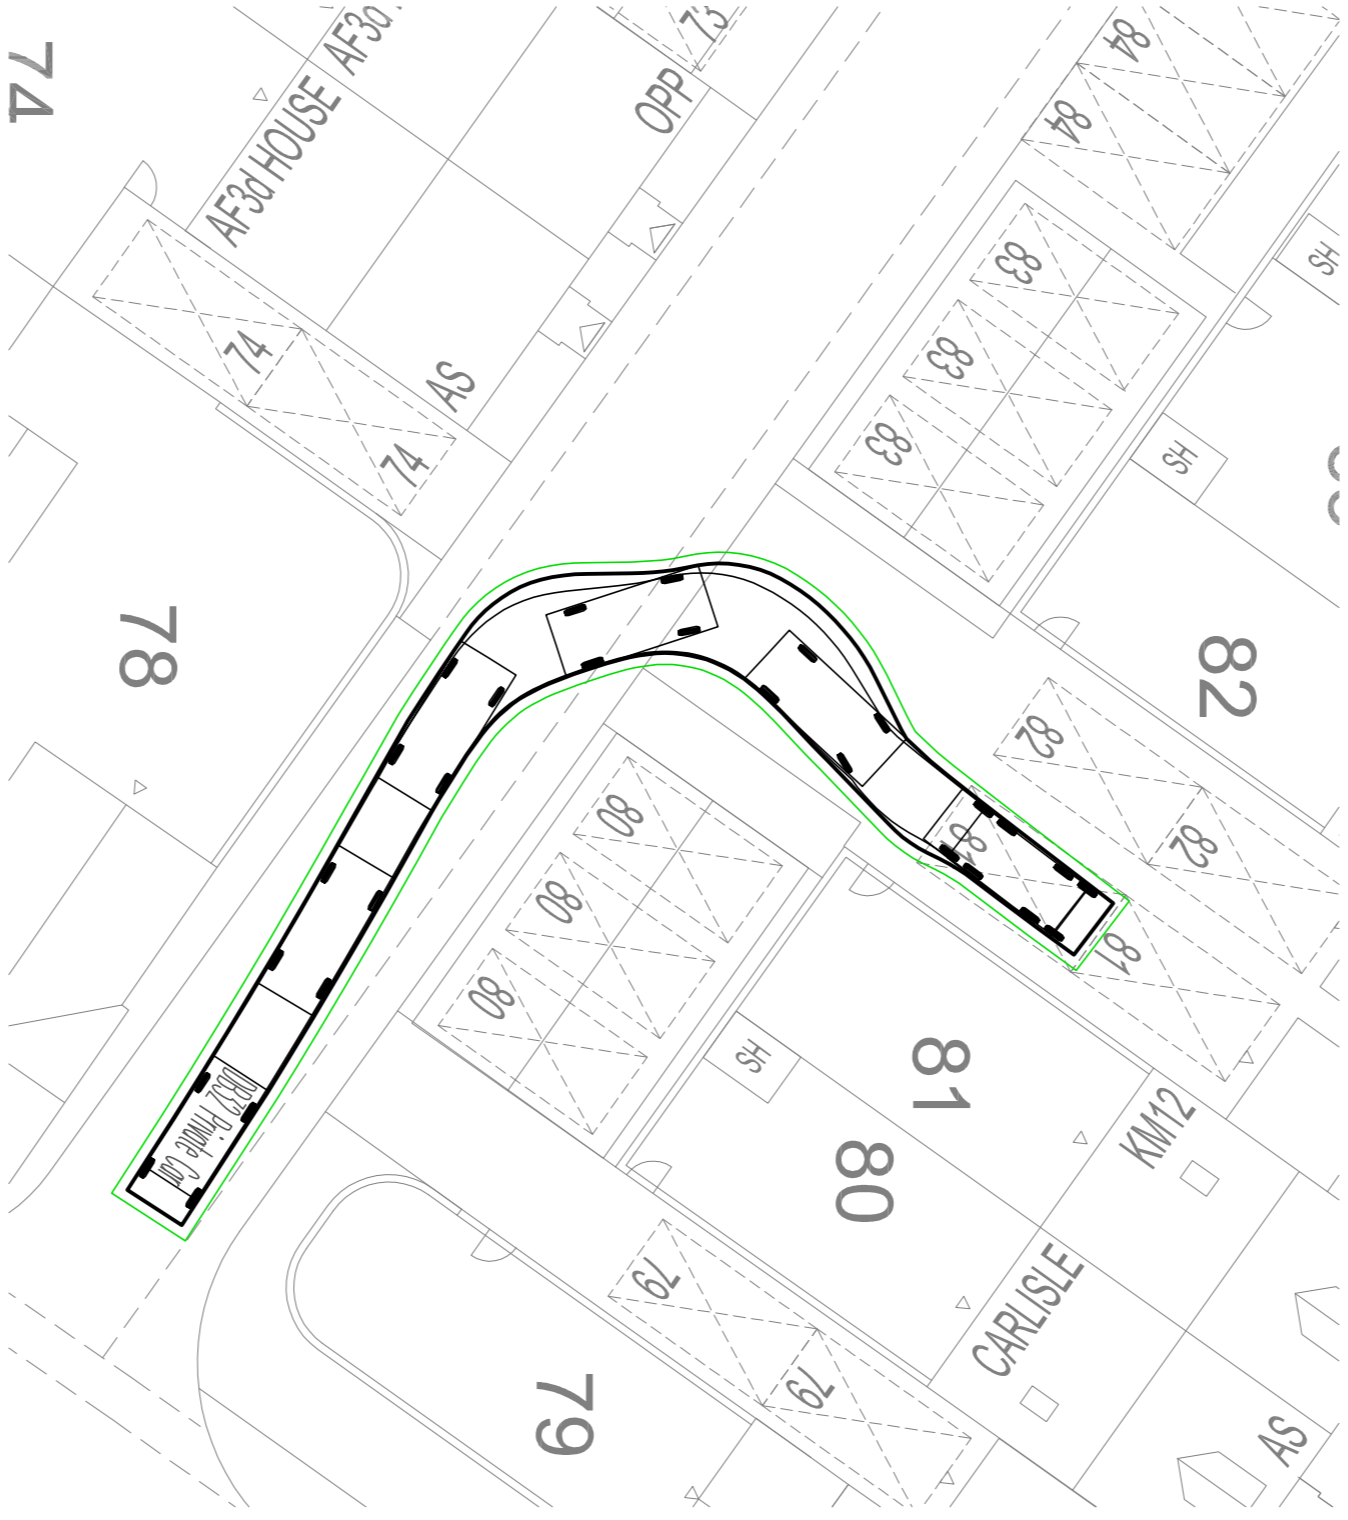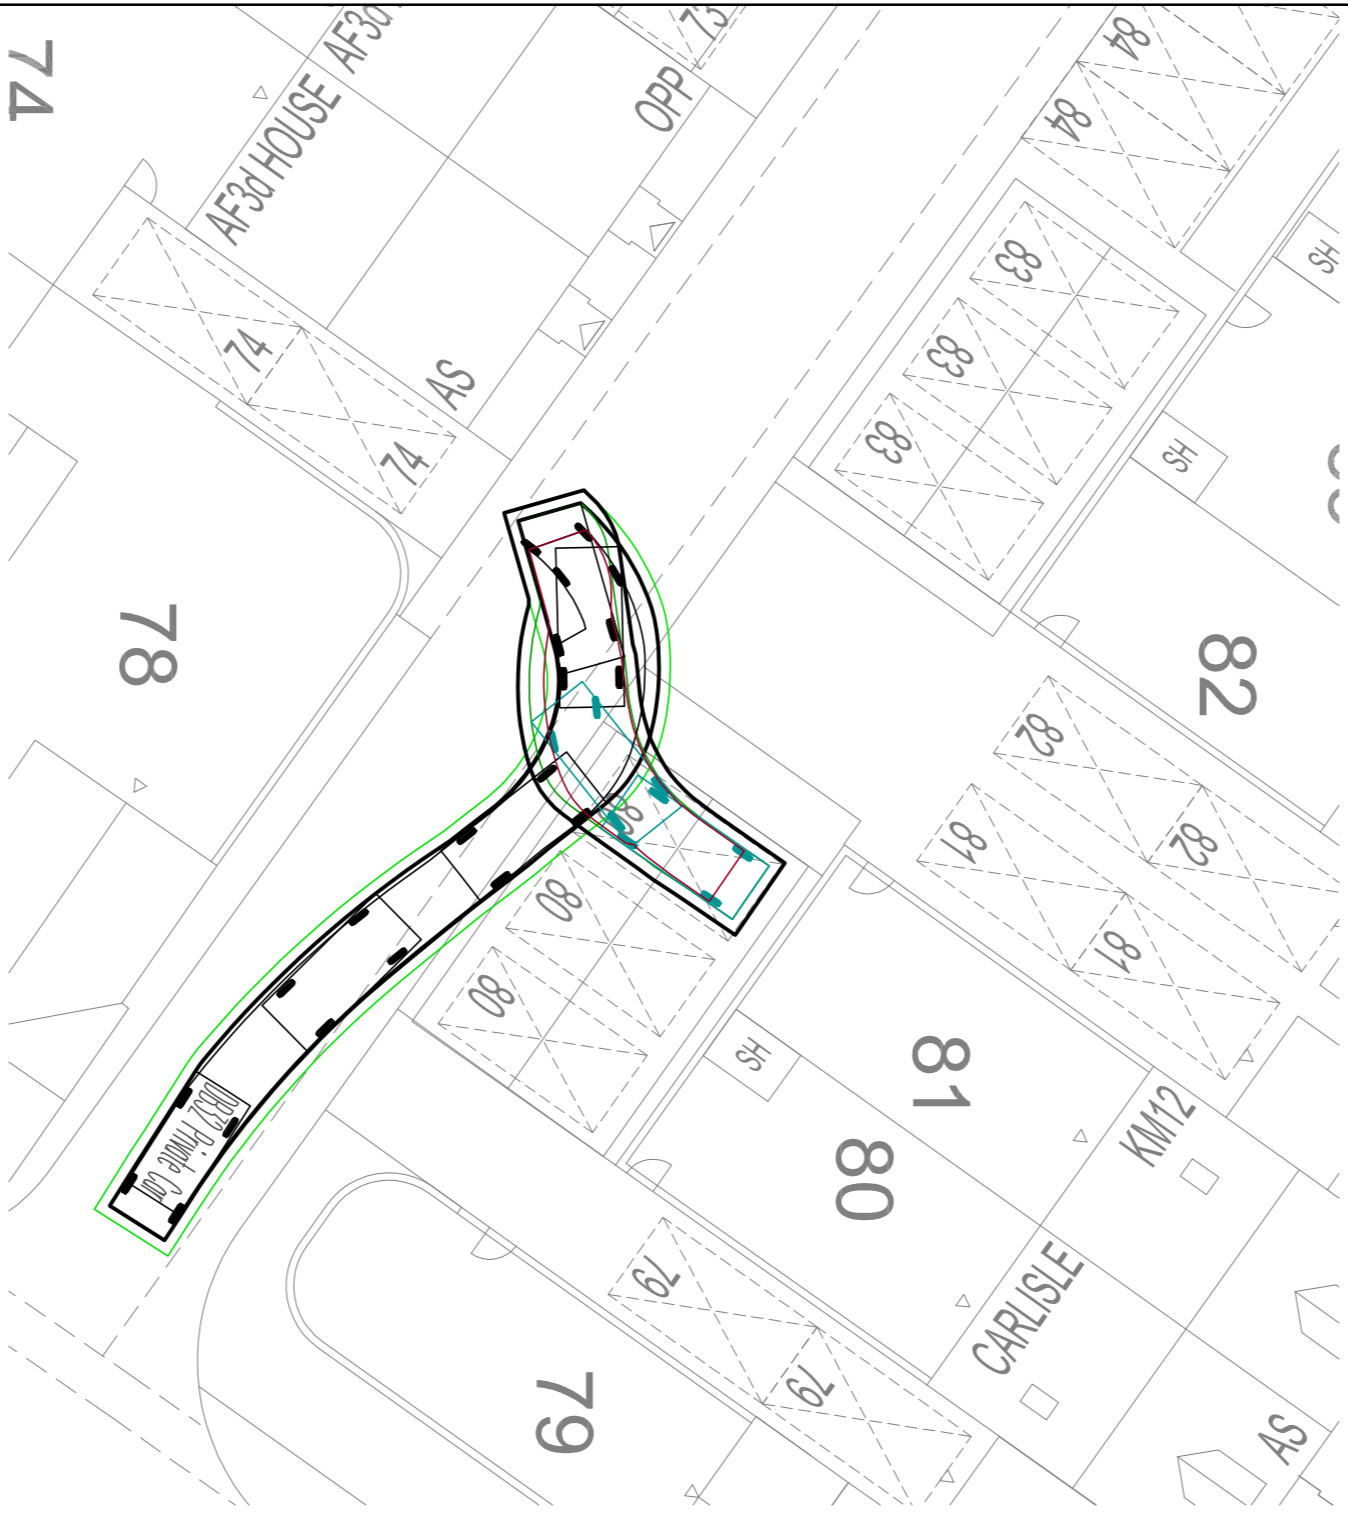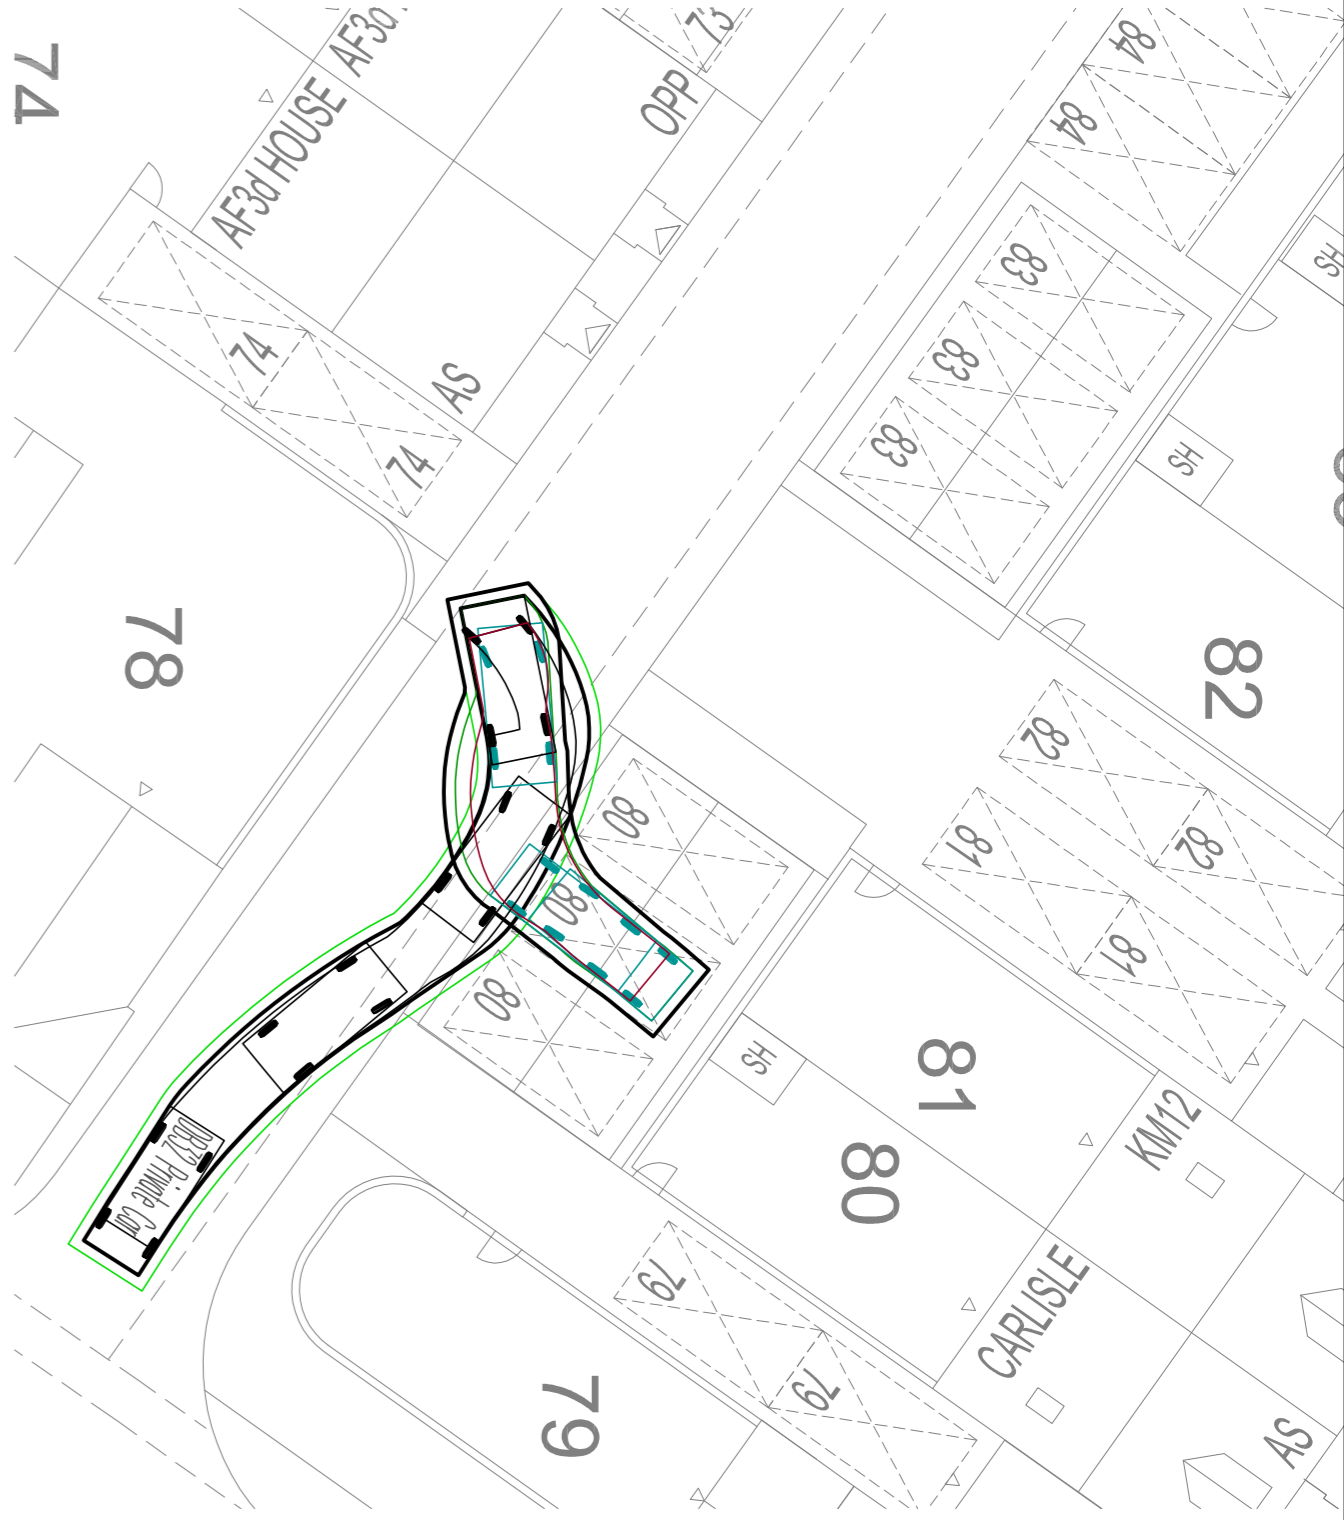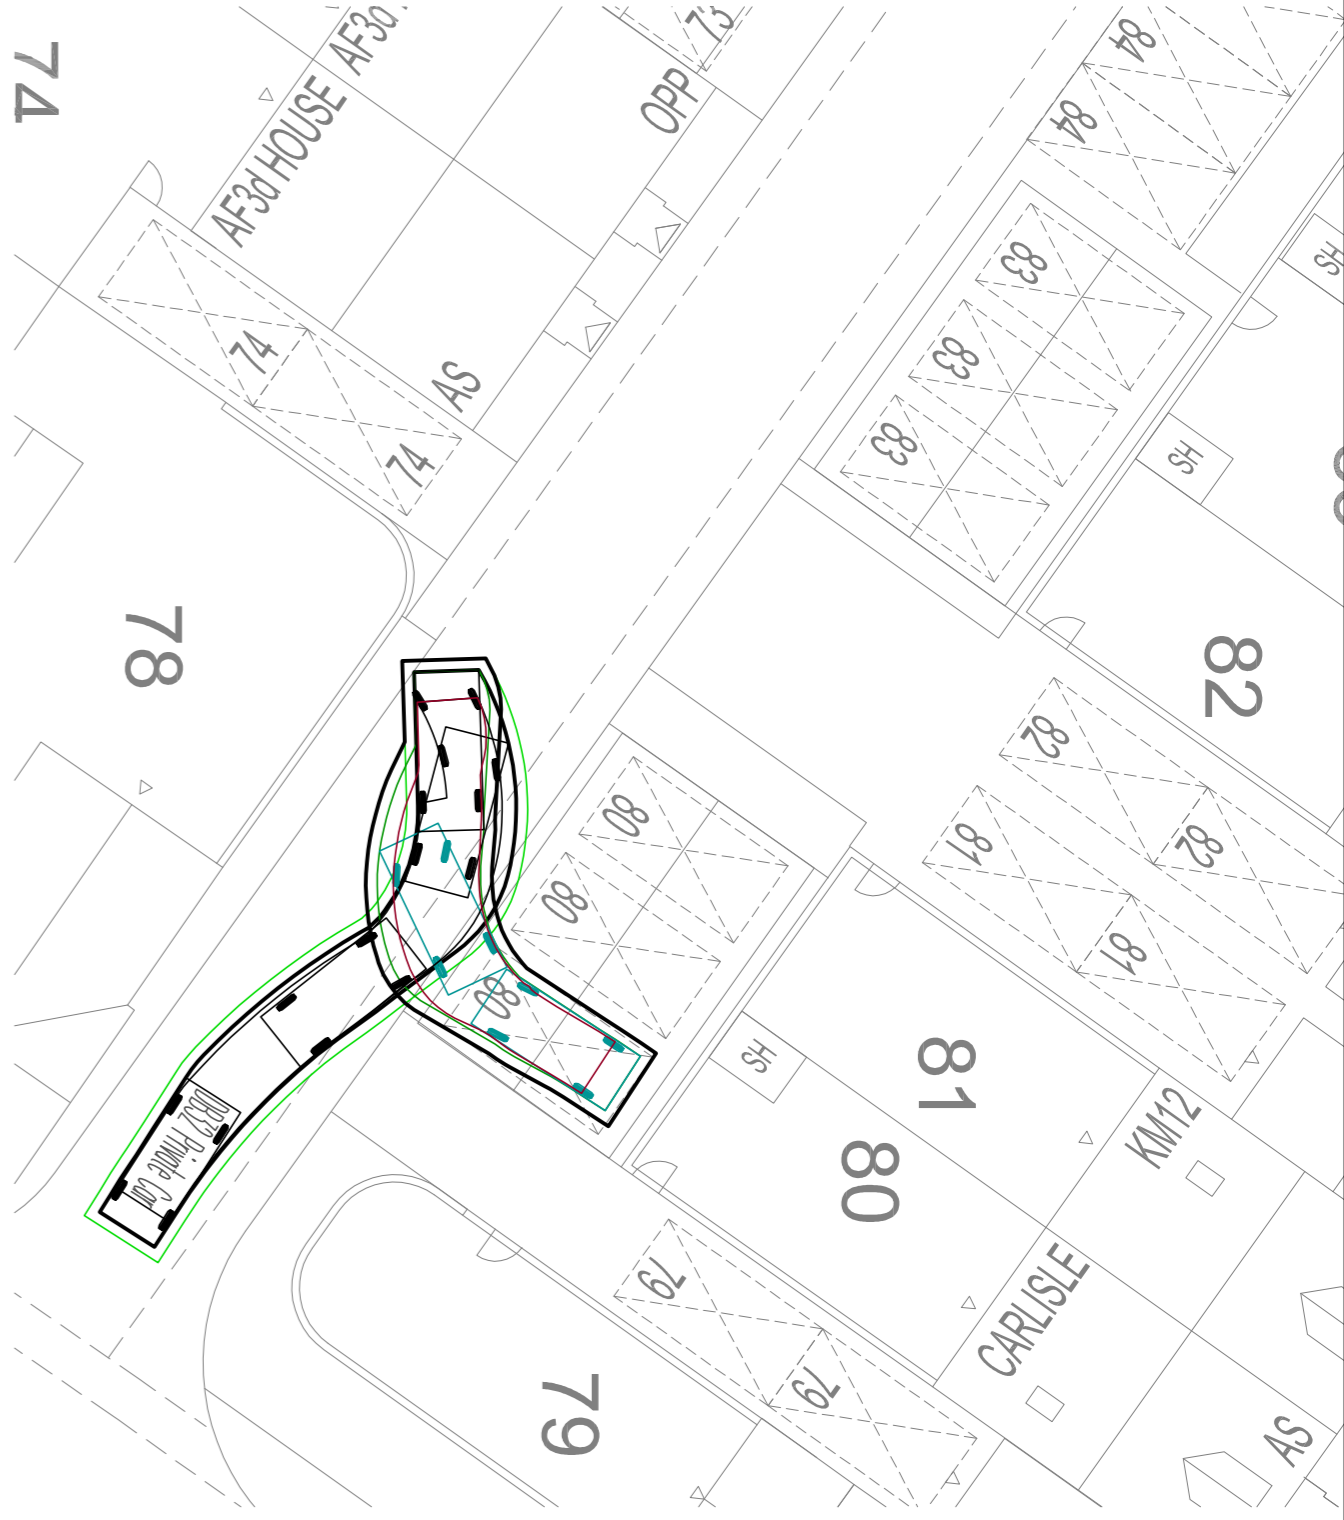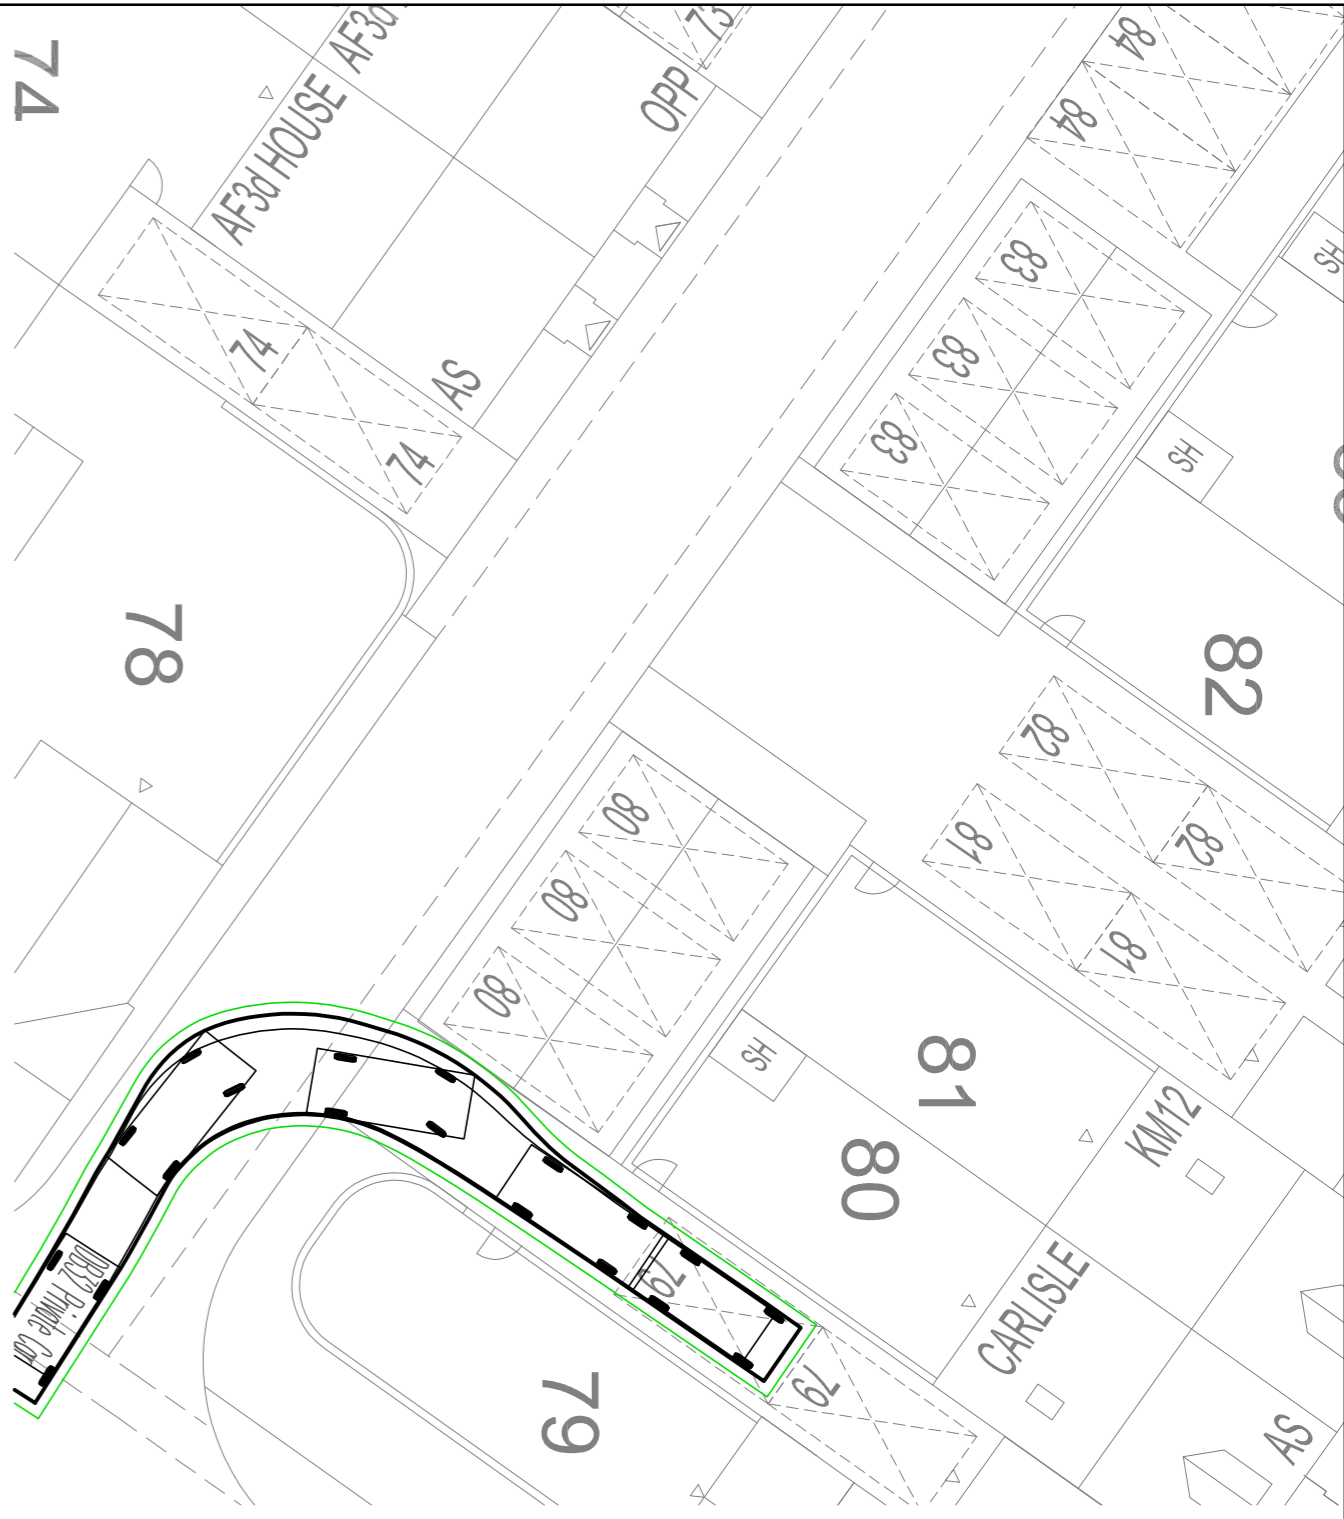

REV	AMENDMENT	DATE	CHNG
P3	ISSUED FOR PLANNING	04.05.16	CT
P2	ISSUED FOR PLANNING	08.04.16	CT
P1	ISSUED FOR PLANNING	28.01.16	CT



MCBAINS COOPER CONSULTING LTD.
 120 OLD BROAD STREET LONDON EC4A 3DF
 TELEPHONE: 020 7788 7980

CLIENT
BELLMAY

PROJECT
PARCEL KM5 + KN22
KINGSMERE
BICESTER, OXFORDSHIRE

DRAWING TITLE
VEHICLE TRACKING
PARKING COURT 3

CIVILS

DATE GENERATED	DRAWN BY	CHECKED BY	SCALE	SHRINKAGE
JAN 16	JAB	CT	1:500 @ A1	

NO.	PROJECT ORIGINATOR	ZONE LEVEL	THE DRAWING NUMBER	SHRINKAGE	REVISION
57699	XXXXX - MCB - XX - SI - DR - C	00377	S2	P3	