




APPROVED		NETWORK RAIL	
SIGNED	TITLE	SIGNED	TITLE
NAME	DATE	NAME	DATE
NETWORK RAIL ASSET ENGINEER		PRINCIPAL CONTRACTOR	
SIGNED	TITLE	SIGNED	TITLE
NAME	DATE	NAME	DATE
NETWORK RAIL CIVIL ENGINEER		PRINCIPAL DESIGNER	
SIGNED	TITLE	SIGNED	TITLE
NAME	DATE	NAME	DATE

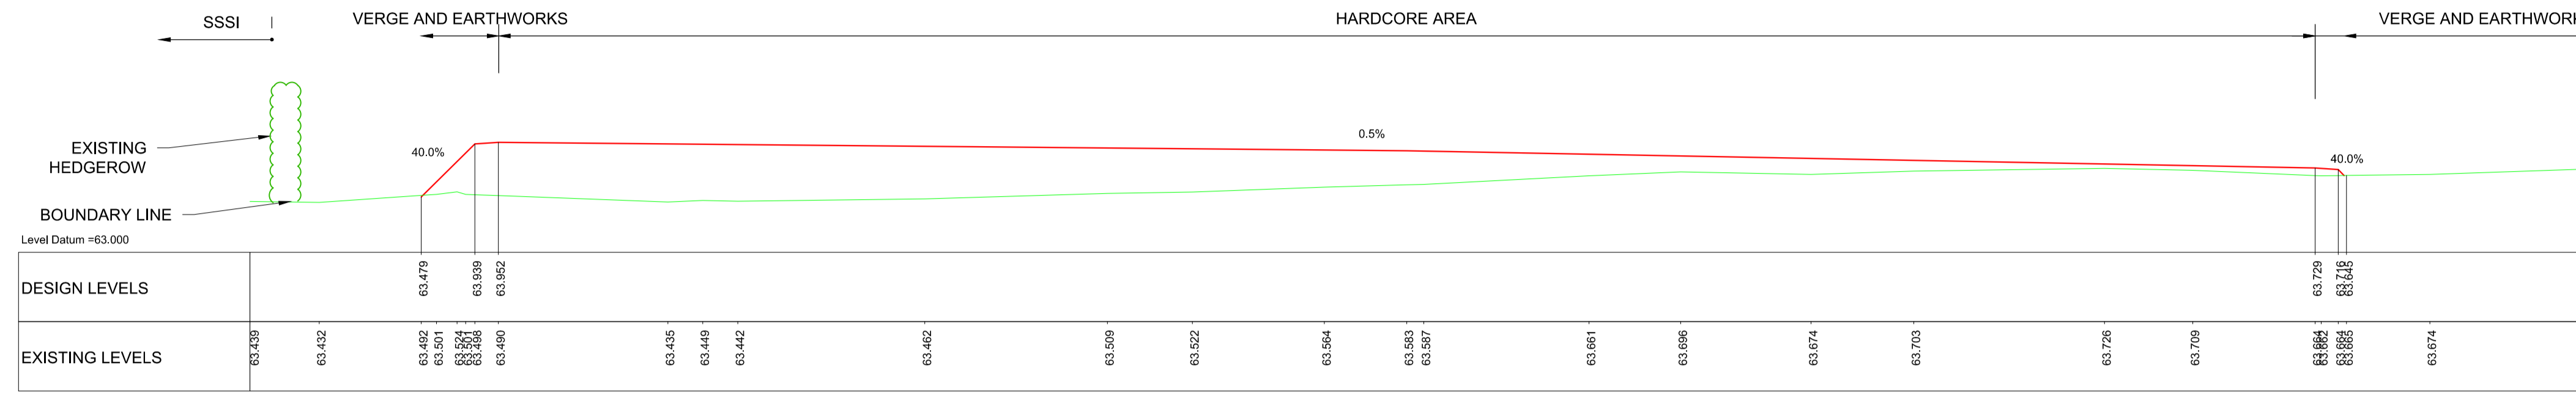


HOME FARM BARN HARDCORE AREA LONG SECTION C-C
(1:100 HORIZONTAL, 1:50 VERTICAL)

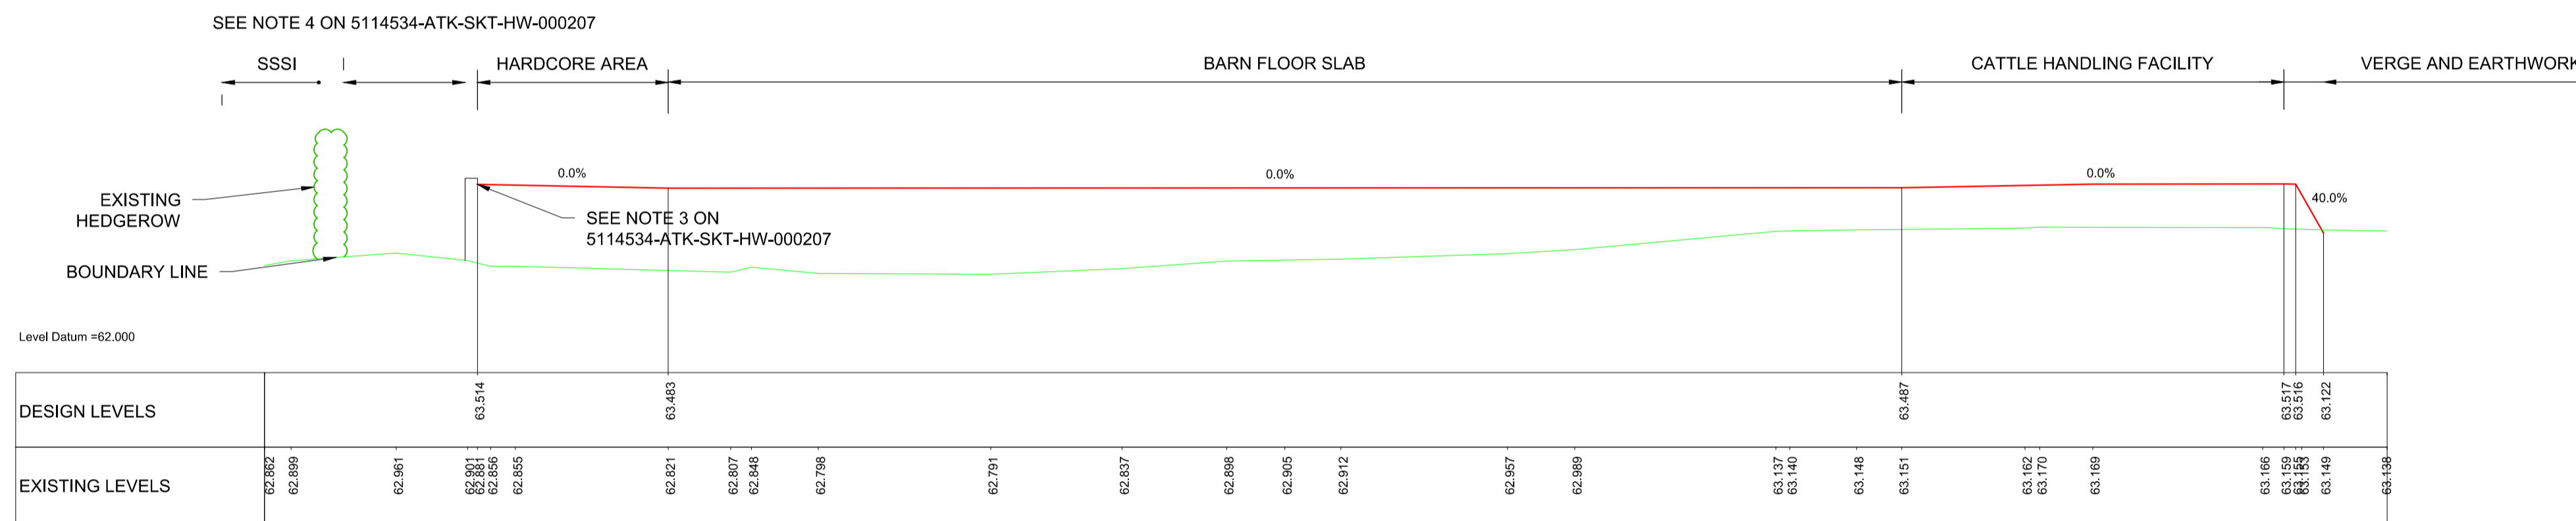

HOME FARM BARN HARDCORE AREA LONG SECTION B-B
(1:100 HORIZONTAL, 1:50 VERTICAL)

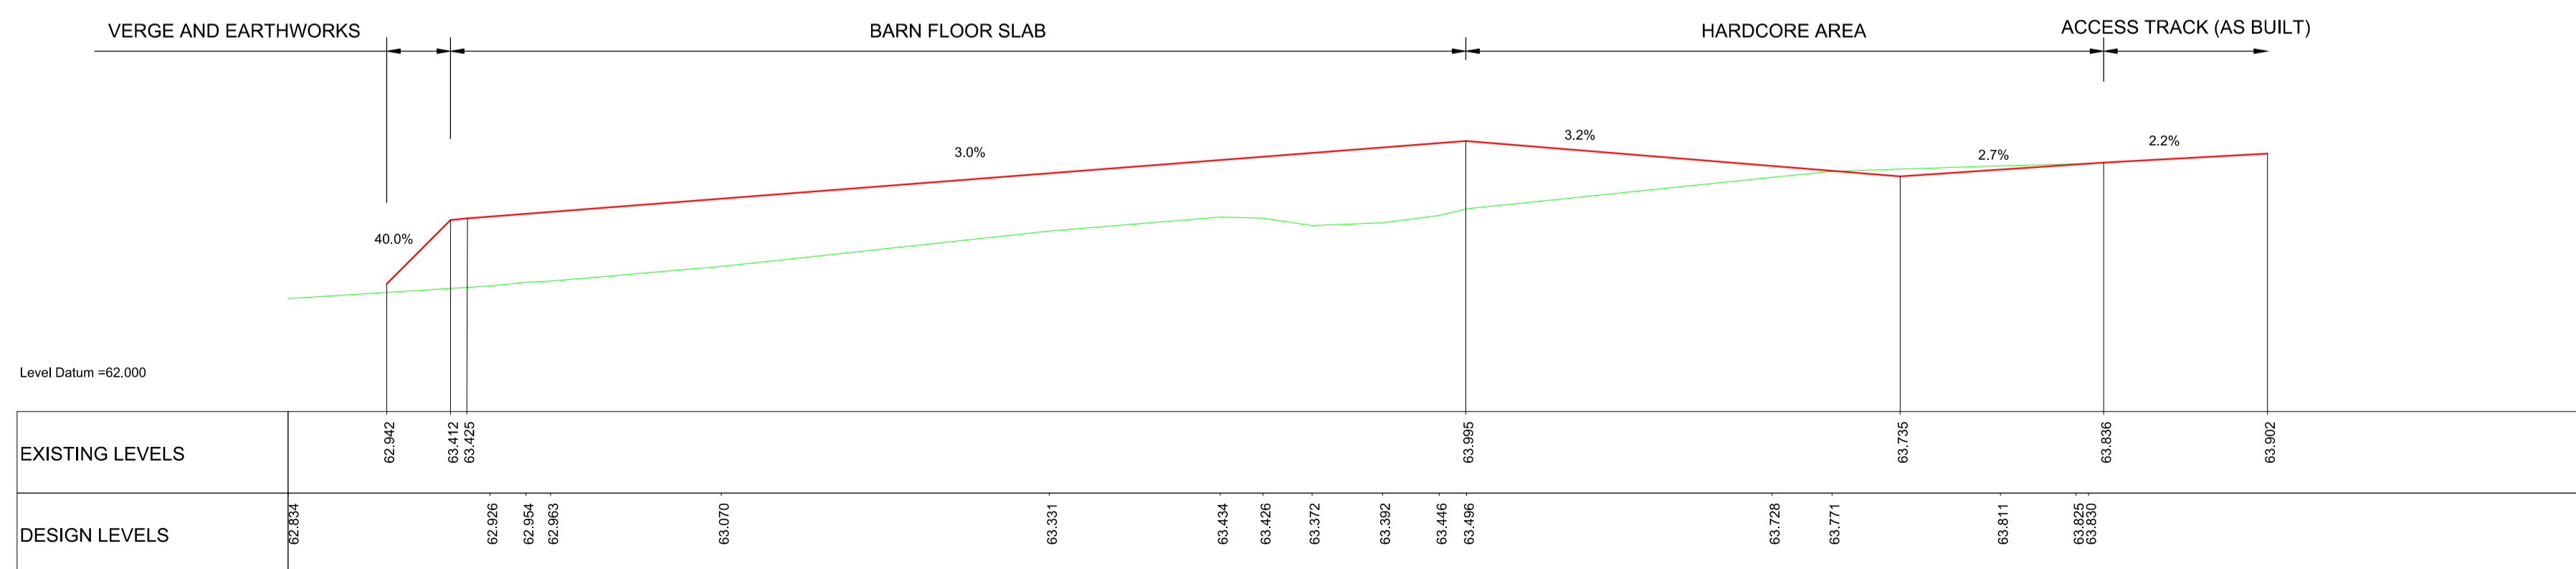

HOME FARM BARN HARDCORE AREA CROSS SECTION A-A
(1:100 HORIZONTAL, 1:50 VERTICAL)

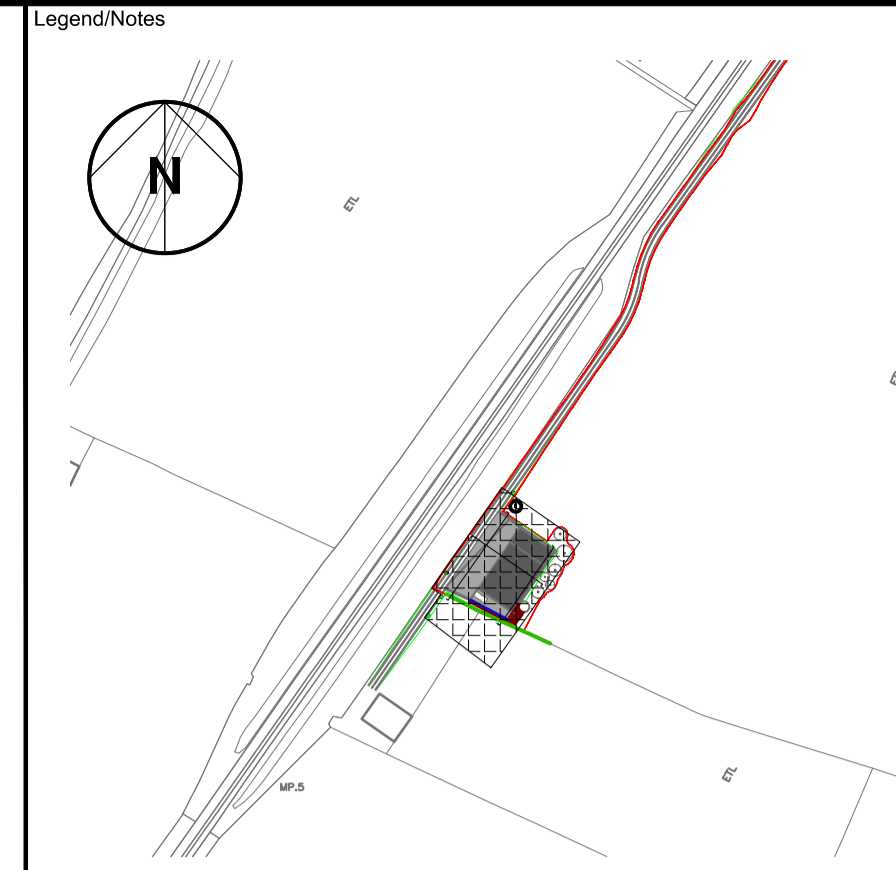

KEY:
— PROPOSED DESIGN
— EXISTING LEVELS

NOTES:
 1. REFER TO 5114534-ATK-SKT-HW-000207 "HOME FARM BARN PLANNING APPLICATION SKETCH SHEET 1 OF 2".

Rev	Date	Description of Revisions	Drawn	Chkd	Appr
B02	20/05/16	HARDSTANDING AMENDED	GF	GF	KW
B01	01/04/16	FIRST ISSUE	TE	GF	KW

Status

FOR APPROVAL



Contractor(s)
ATKINS
 The Axis
 10 Holliday Street
 Birmingham
 West Midlands
 B1 1TF
 Tel: +44 (0)121 483 5000
 Fax: +44 (0)121 483 6333

Project
EAST WEST RAIL PHASE 1

Drawing Title
**HOME FARM BARN
 PLANNING APPLICATION SKETCH
 SHEET 2 OF 2**

Designed	GEORGINA FLOYD	Signed	GF	Date	30/03/2016
Drawn	TONY EDWARDS	Signed	GF	Date	30/03/2016
Checked	GEORGINA FLOYD	Signed		Date	01/04/2016
Approved	KAREN WOOD	Signed		Date	01/04/2016

Scale(s)
 AS SHOWN ELR & Mileage OXD

Alternative Reference
 Sheet 1 of 4

Drawing Number
 5114534-ATK-SKT-HW-000205 B02