



01 SECTION A-A
#12 1:100

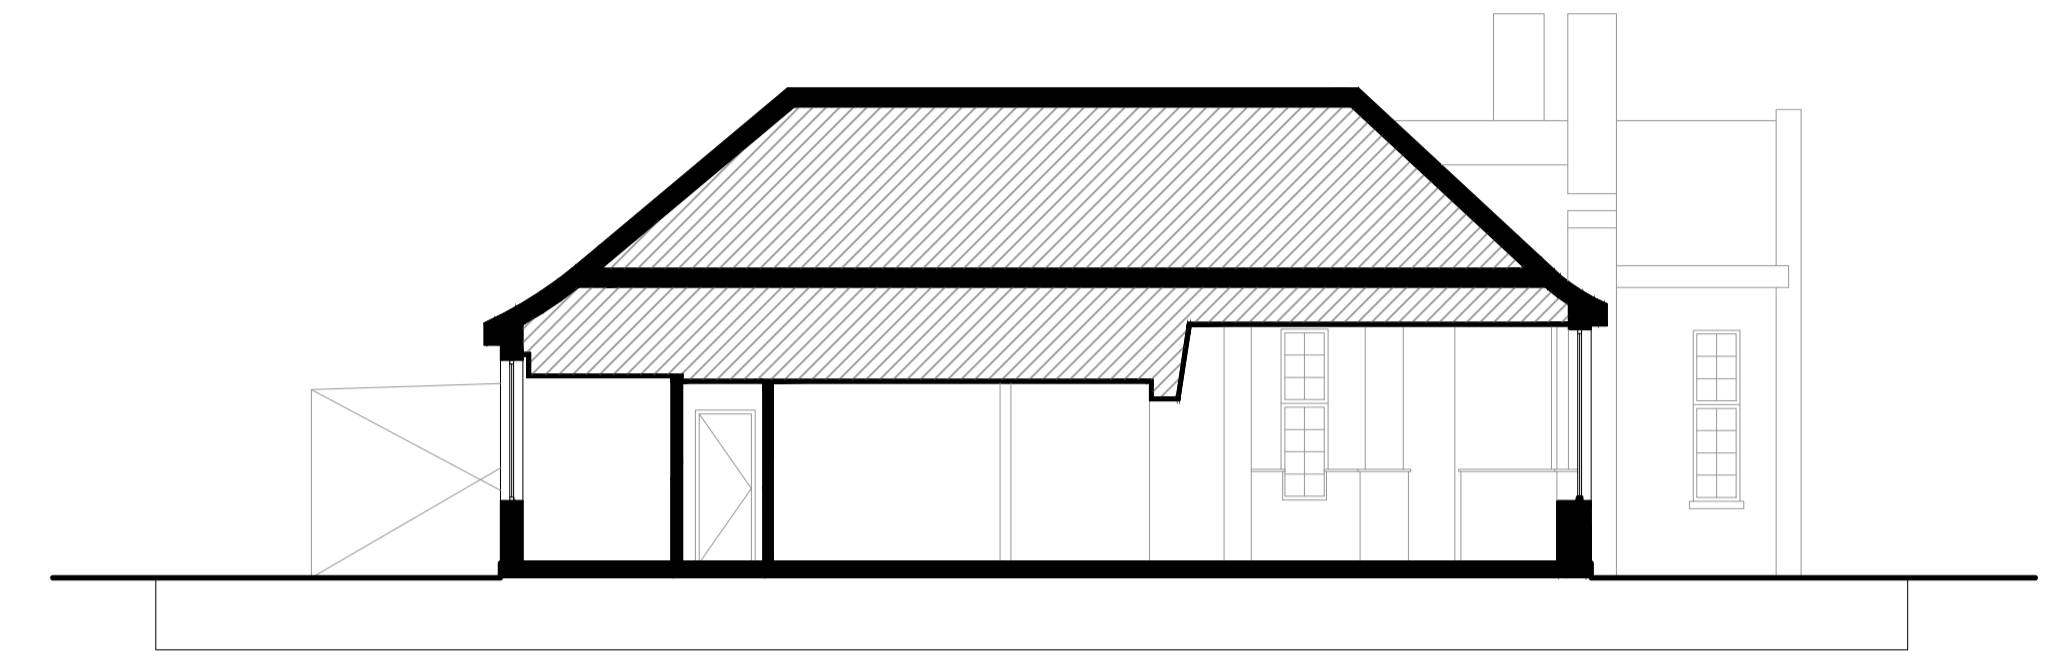


02 SECTION B-B
#12 1:100

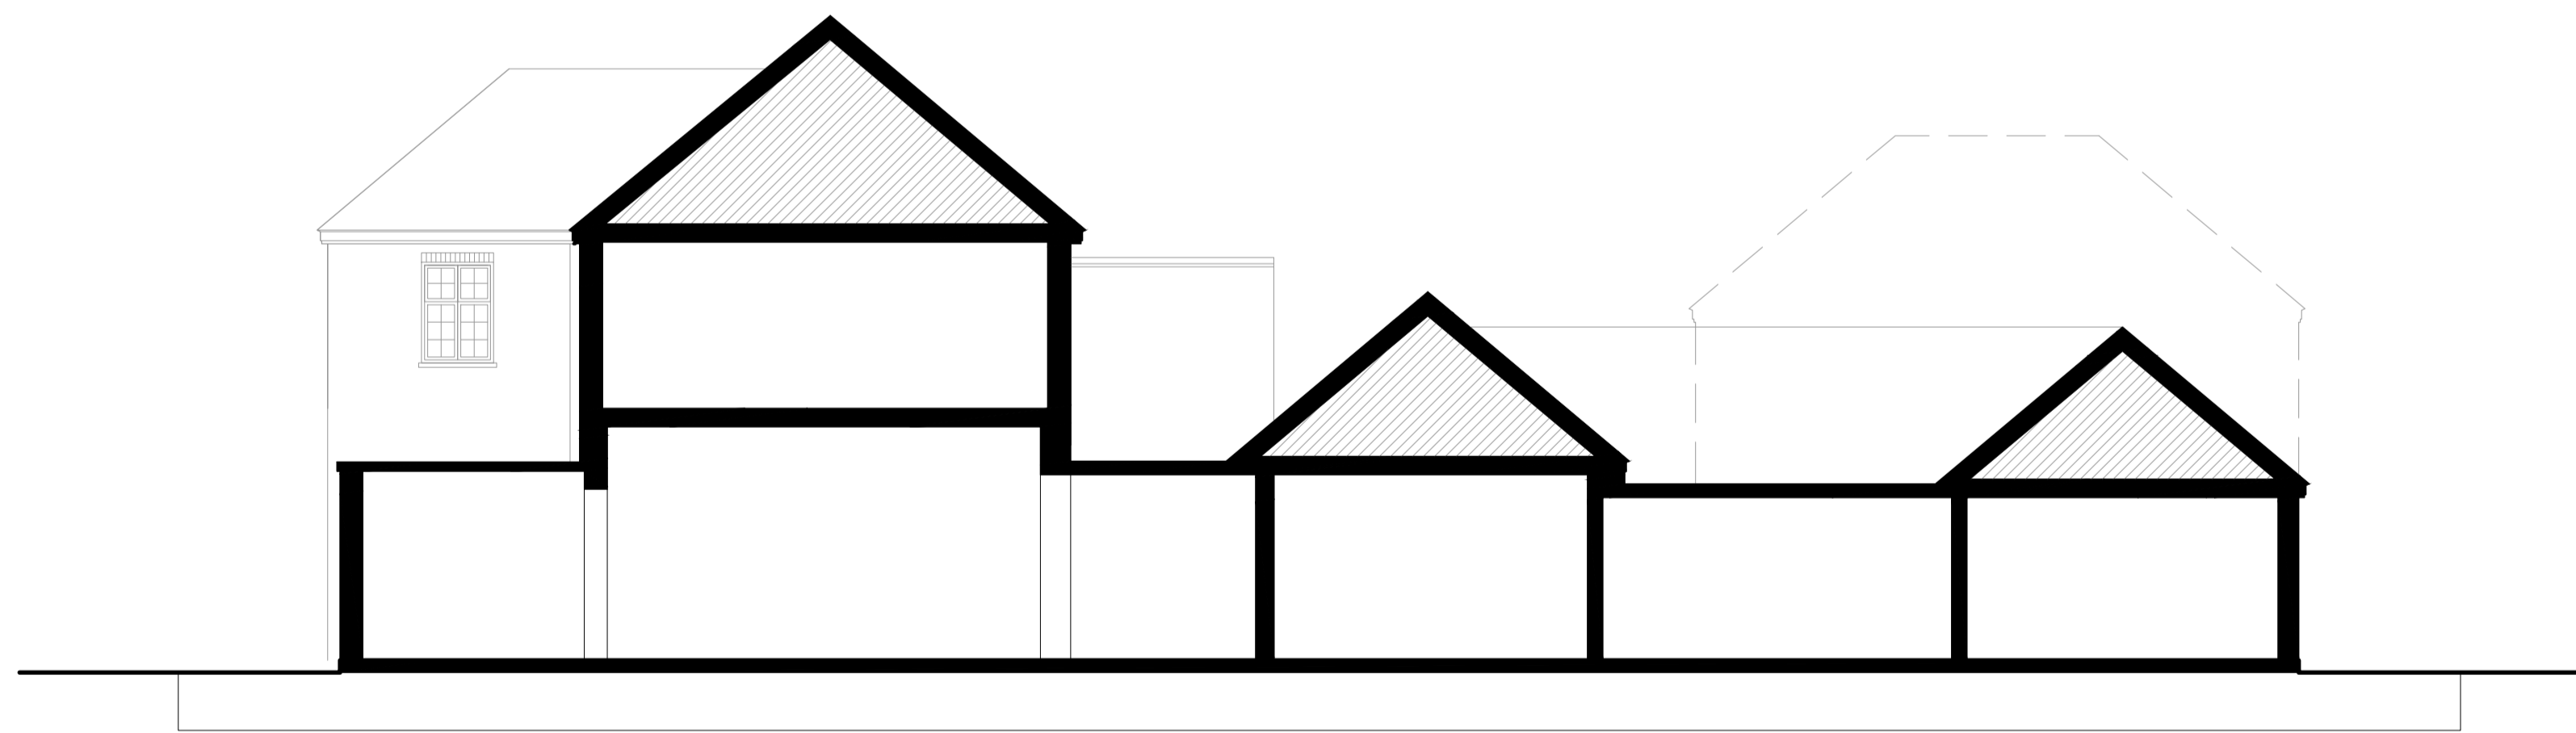

03 SECTION C-C
#12 1:100


DO NOT SCALE THIS DRAWING. ALL DIMENSIONS MUST BE CHECKED ON SITE. INFORM THE ARCHITECT OF ANY DISCREPANCIES PRIOR TO CONSTRUCTION.

KEY PLAN

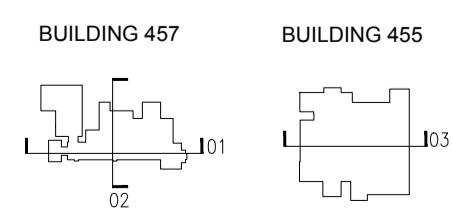

NOTES

----- 455 FIRST FLOOR OUTLINE

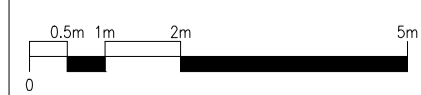

REV.	DATE	DESCRIPTION	DRAWN	CHECKED
P01	22.04.16	ISSUE FOR CLIENT APPROVAL	JM	PC
P02	20.05.16	PLANNING APPLICATION	JM	PC

DRAWING TITLE
EXISTING SECTIONS
BUILDING 455 & 457

SCALE 1:100
STATUS PLANNING APPLICATION
DRAWING NO 2738-JW-122

jestico + whites
1 Osborn Street London N1V1 7HP
t +44 (0) 20 7380 0302 f +44 (0) 20 7380 0332 w jesticoandwhites.com
architecture + interior design london + prague

CLIENT DORCHESTER LIVING
PROJECT HEYFORD PARK

REV P02
REV 20.05.16

CLIENT DORCHESTER LIVING
PROJECT HEYFORD PARK
REV P02