


FOR CONTINUATION SEE DWG NO. 2738-JW-230

01 BUILDING 455 PROPOSED ROOF LEVEL
JW-215 1:100


DO NOT SCALE THIS DRAWING. ALL DIMENSIONS MUST BE CHECKED ON SITE. INFORM THE ARCHITECT OF ANY DISCREPANCIES PRIOR TO CONSTRUCTION.

KEY PLAN

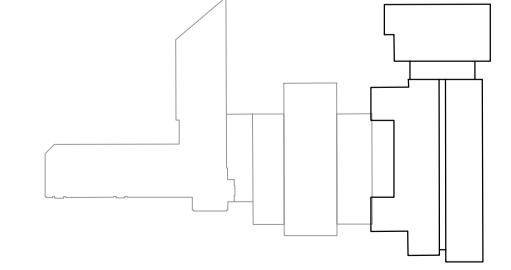

NOTES

--- PLANNING APPLICATION BOUNDARY (RED LINE)

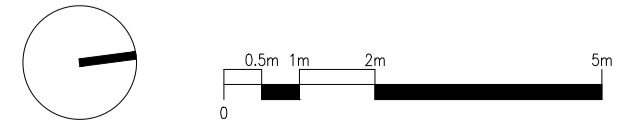

REV.	DATE	DESCRIPTION
P01	20.05.16	ISSUE FOR CLIENT APPROVAL
P02	25.05.16	PLANNING APPLICATION

DRN.	CHK.
JM	PC
JM	PC

DRAWING TITLE
455 PROPOSED PLAN
ROOF LEVEL

SCALE 1:100

STATUS
PLANNING APPLICATION

DRAWING NO.
2738-JW-212

A1 SHEET

CLIENT
DORCHESTER LIVING

PROJECT
HEYFORD PARK

REV
P02

jestico + whites
1 Osborn Street London NW1 7HP
t +44 (0) 20 7380 0382 f +44 (0) 20 6822 0132 w jesticoandwhites.com
architecture + interior design london + prague