



WEST ELEVATION

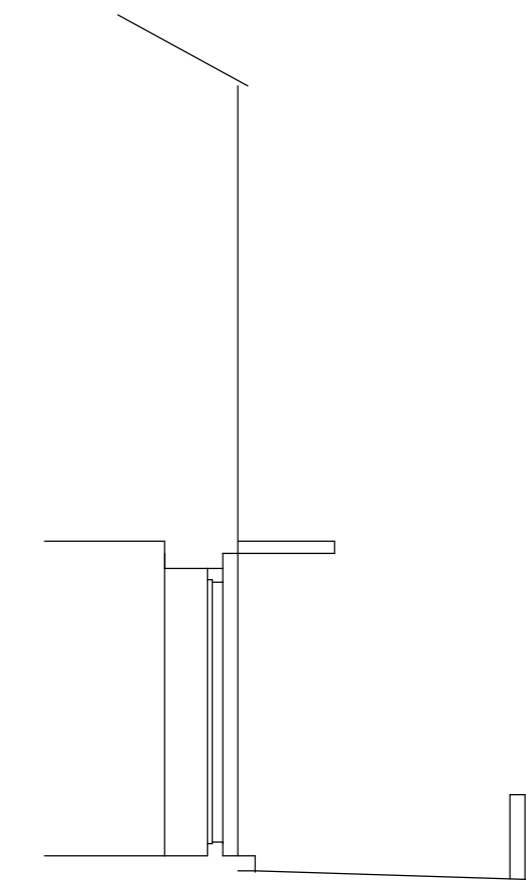

SECTION

NOTE:

DETAIL SURVEY CARRIED OUT AROUND FRONT DOOR ONLY.

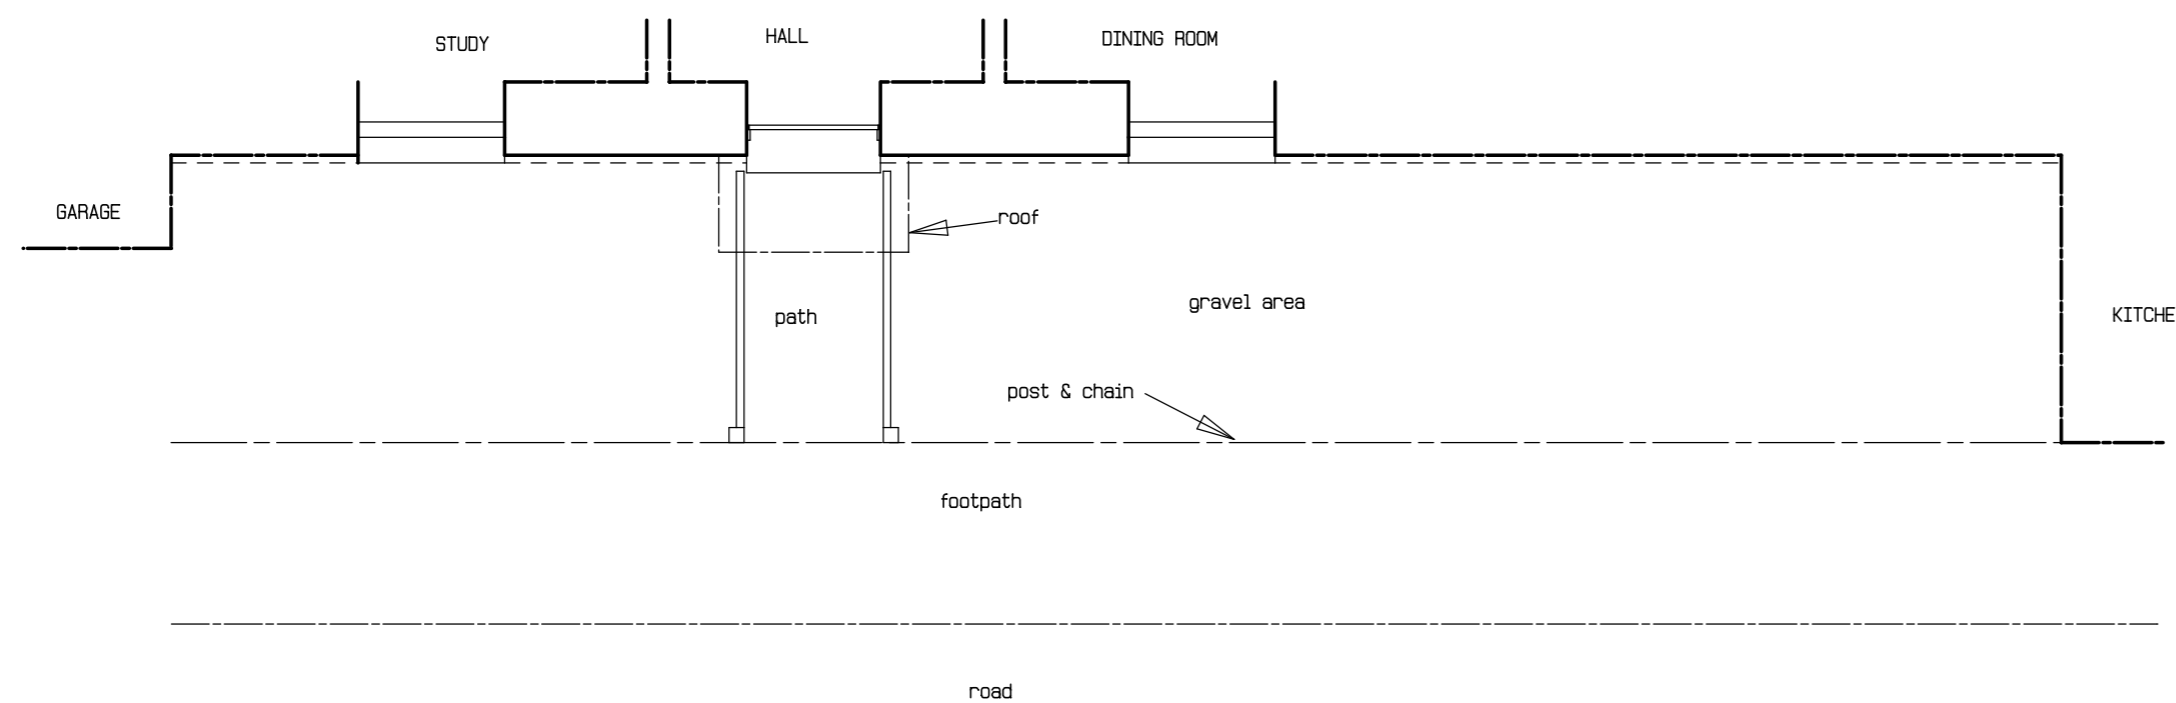

PLAN

Hamilton Gould Associates Ltd

hga

Tower Fields, Tusmore Road,
Souldern, Bicester, OX27 7HY
tel. 01869 345156
Email: hga@towerfields.com
architectural consultants

PROJECT

DUCKETS HOUSE
STEEPLE ASTON

CLIENT

Mrs L SANDERS

DESCRIPTION

EXISTING PLAN ,ELEVATION

SCALE

1:50

DATE

JULY 2006

DRAWN

JOB

1604

NO.

01

REV.