



- General Notes:**
1. This drawing is to be read in conjunction with other consultants drawings
 2. Check site conditions prior to commencement of work
 3. Discrepancies must be reported directly to the Architect
 4. Do not scale off drawing, use figured dimensions only
 5. This drawing may be issued in colour, and may be a non-standard paper size

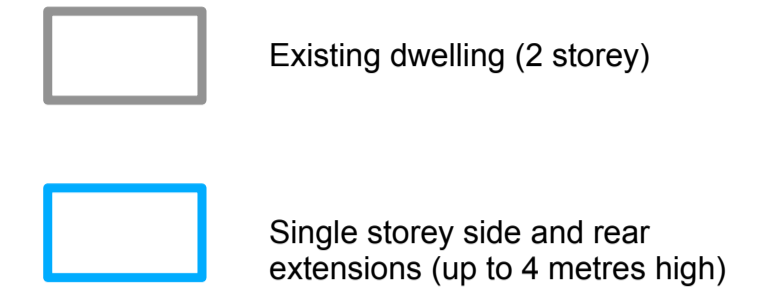

Footprint areas:
 Existing Dwelling = 107m²
 Existing Dwelling including permitted development extensions = 289.34m²

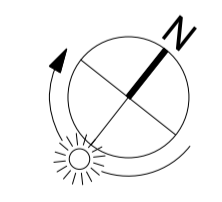

Rev	Date	Notes	Drawn
B	25.07.16	Updated information	EJ
A	12.07.16	Issue for planning	HM

Scale 1 : 100 @ A1

QA Serial Number 30529

YIANGOU
YIANGOU ARCHITECTS

Dyer House, 3 Dyer Street
Cirencester, Glouce, GL7 2PP
+ 01296 888 150
e architecture@yangou.com
w www.yangou.com

Client	Mr & Mrs. Besterman
Project Address	Muddle Barn Farm, Sibford Gower, Oxon, OX15 5RY
Project Description	Replacement Dwelling
Drawing Title	Permitted Development Extensions to Existing Dwelling
Drawing No.	1759.021
Rev.	B