



01 SECTION A-A
#12 1:100

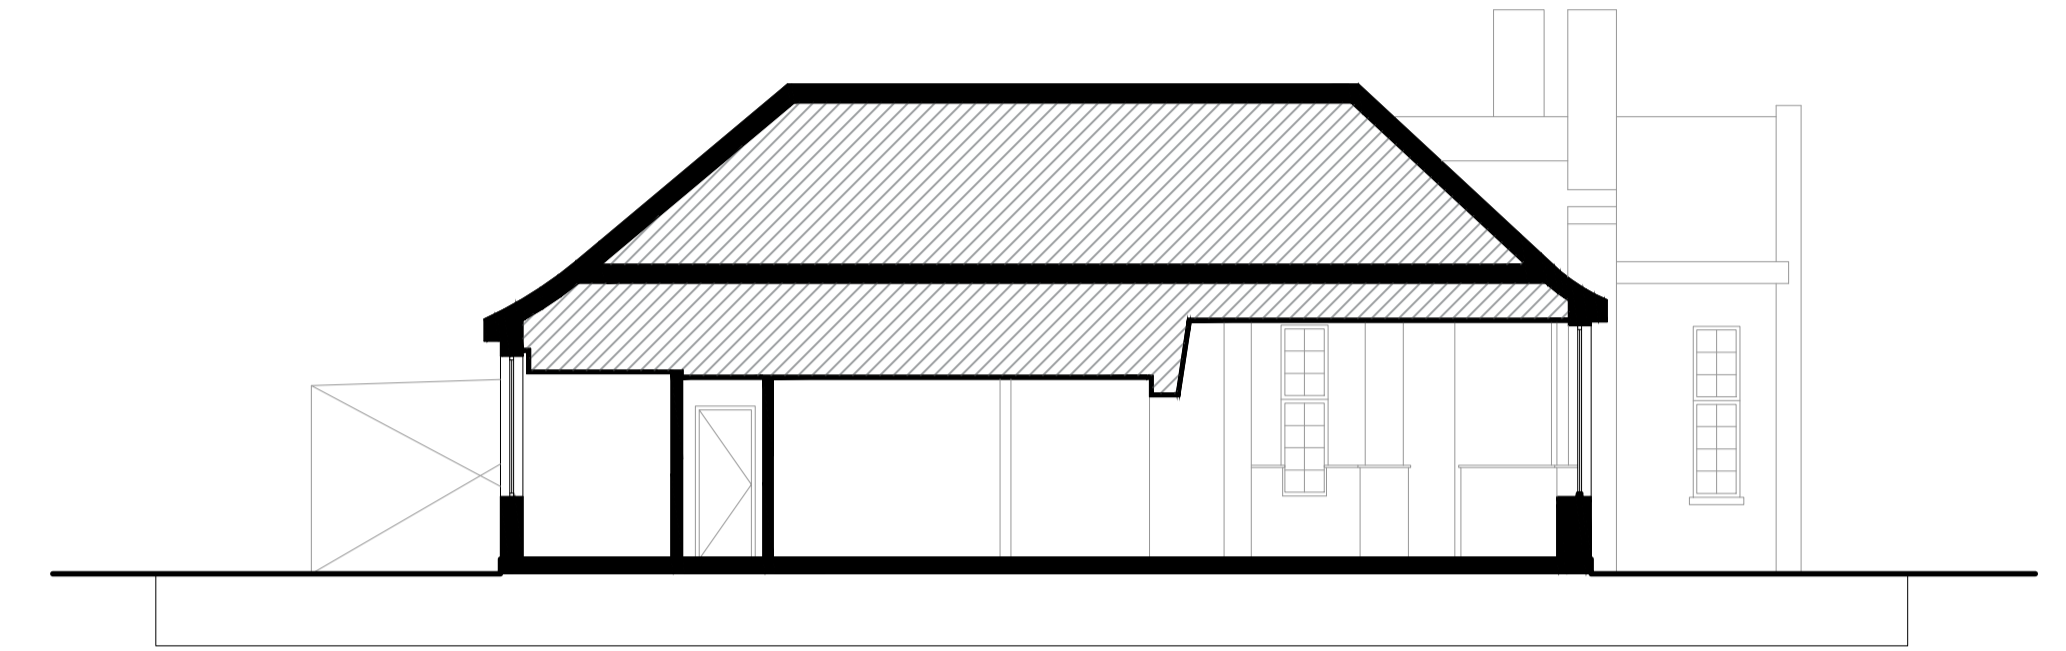


02 SECTION B-B
#12 1:100

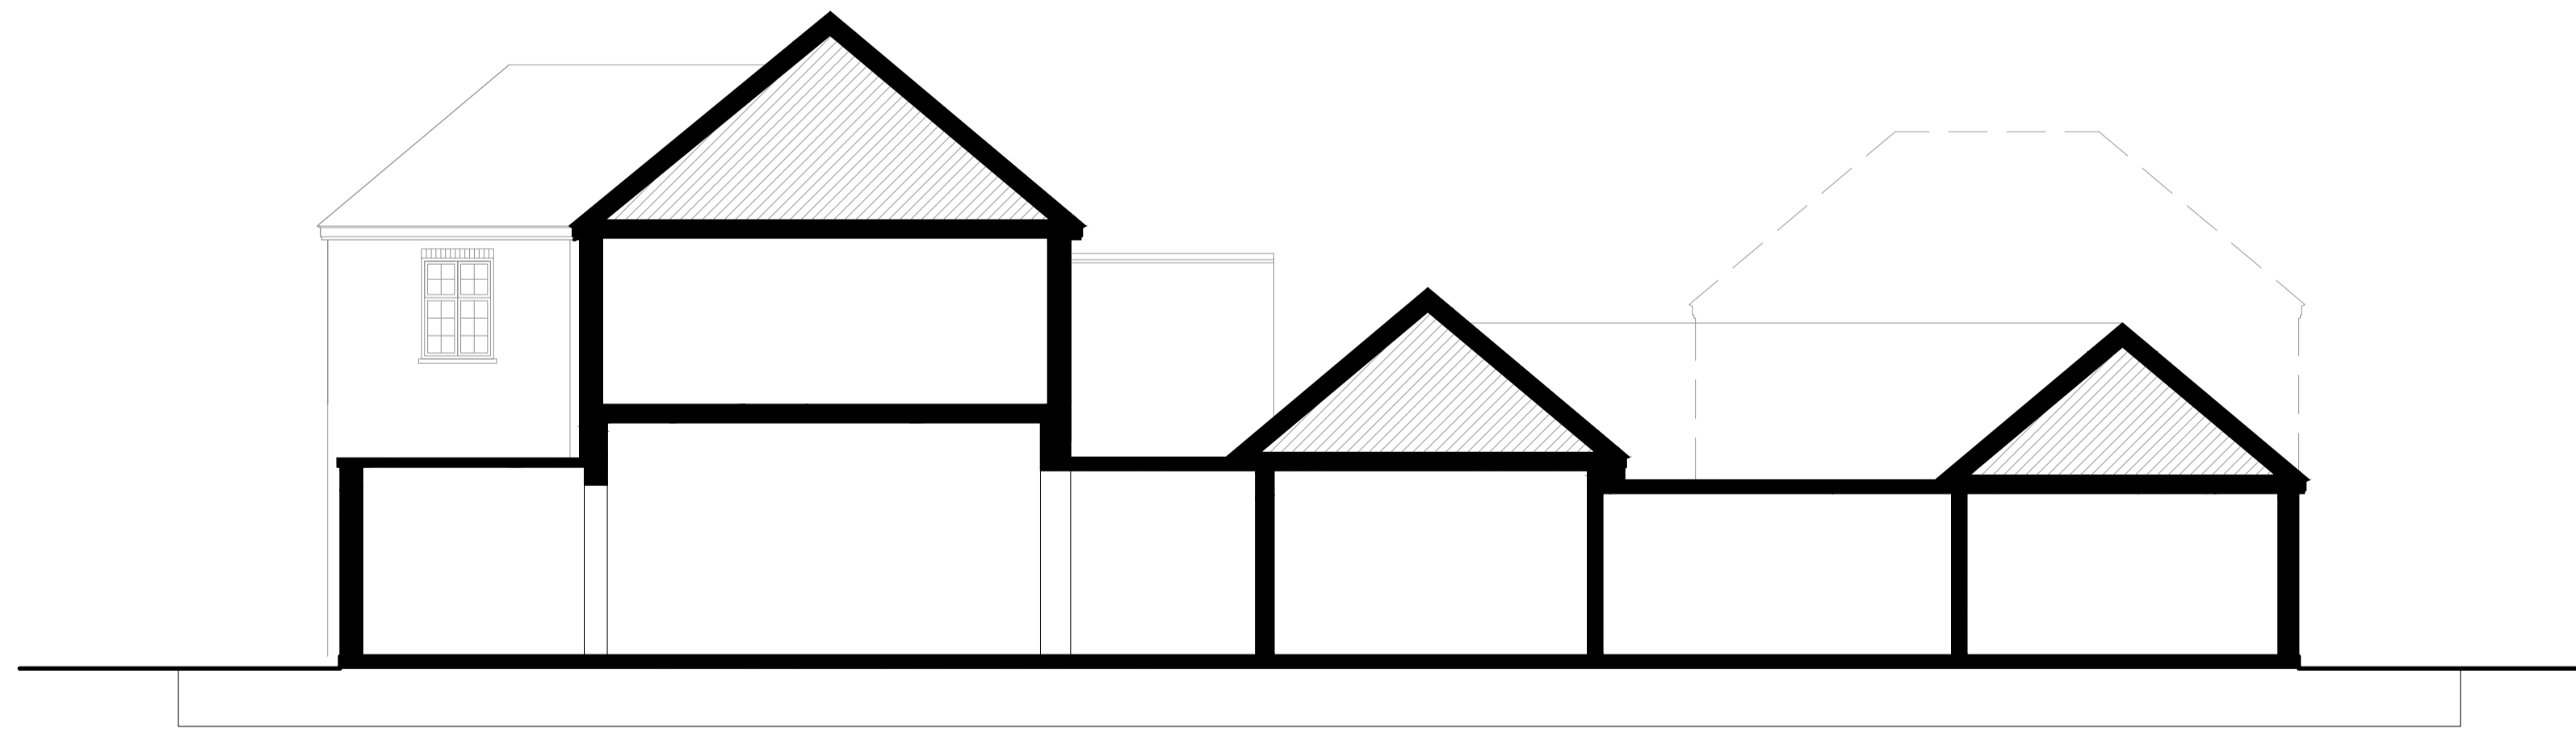

03 SECTION C-C
#12 1:100


DO NOT SCALE THIS DRAWING. ALL DIMENSIONS MUST BE CHECKED ON SITE. INFORM THE ARCHITECT OF ANY DISCREPANCIES PRIOR TO CONSTRUCTION.

KEY PLAN

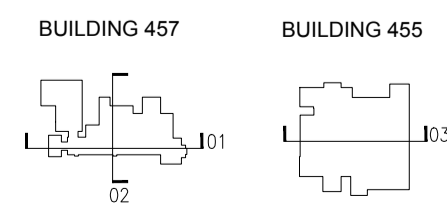

NOTES

----- 455 FIRST FLOOR OUTLINE

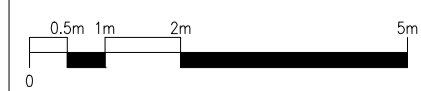

REV	DATE	DESCRIPTION	DRN	CHK
P01	22.04.16	ISSUE FOR CLIENT APPROVAL	JM	PC
P02	20.05.16	PLANNING APPLICATION	JM	PC
P03	12.08.16	REVISED PLANNING APPLICATION	AK	PC

DRAWING TITLE
EXISTING SECTIONS
BUILDING 455 & 457

SCALE 1:100

A1 SHEET

STATUS
PLANNING APPLICATION

DRAWING NO
2738-JW-122

REV
P03

jestico + whites
1 Coleridge Street London NW1 7HP
t +44 (0) 20 7380 0302 f +44 (0) 20 6822 0132 w jesticoandwhites.com
architecture + interior design london + prague

CLIENT
DORCHESTER LIVING

PROJECT
HEYFORD PARK