



01 BUILDING 455 PROPOSED ROOF LEVEL  
JW-212 1:100

DO NOT SCALE THIS DRAWING. ALL DIMENSIONS MUST BE CHECKED ON SITE. INFORM THE ARCHITECT OF ANY DISCREPANCIES PRIOR TO CONSTRUCTION.

KEY PLAN

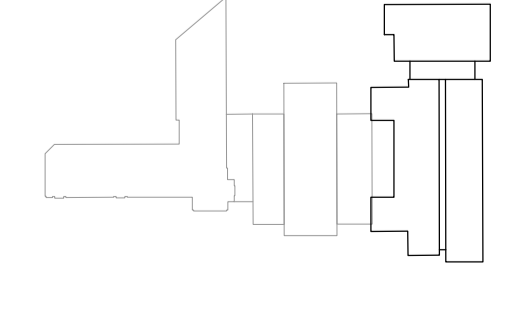

NOTES

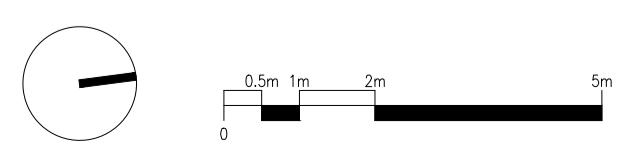

REV.	DATE	DESCRIPTION	DRN.	CHK.
P01	20.05.16	ISSUE FOR CLIENT APPROVAL	JM	PC
P02	25.05.16	PLANNING APPLICATION	JM	PC
P03	12.08.16	REVISED PLANNING APPLICATION	AK	PC

DRAWING TITLE  
455 PROPOSED PLAN  
ROOF LEVEL

SCALE 1:100 A1 SHEET  
STATUS  
PLANNING APPLICATION  
DRAWING NO  
2738-JW-212  
REV  
P03

**jestico + whites**  
1 Coburg Street London NW11 7HP  
t +44 (0) 20 7380 0382 f +44 (0) 20 7382 0132 w [jesticoandwhites.com](http://jesticoandwhites.com)  
architecture + interior design london + prague

CLIENT  
DORCHESTER LIVING  
PROJECT  
HEYFORD PARK