

KEY



NOTES

PARCEL BOUNDARY


ROADS WITHIN LIMITS OF S278 APPLICATION

FOOTPATHS WITHIN LIMITS OF S278 APPLICATION

GRASS AND LANDSCAPING WITHIN LIMITS OF S278 APPLICATION

VISIBILITY SPLAYS

1. CONTRACTORS MUST CHECK ALL DIMENSIONS ON SITE. ONLY FIGURED DIMENSIONS ARE TO BE WORKED FROM. DISCREPANCIES MUST BE REPORTED TO THE ARCHITECT OR ENGINEER BEFORE PROCEEDING. © THIS DRAWING IS COPYRIGHT.
2. REPRODUCED FROM OS SITEMAP @ BY PERMISSION OF ORDNANCE SURVEY® ON BEHALF OF THE CONTROLLER OF HER MAJESTY'S STATIONERY OFFICE. © CROWN COPYRIGHT 2008. ALL RIGHTS RESERVED. LICENCE NUMBER 100007126.
3. UNTIL TECHNICAL APPROVAL HAS BEEN OBTAINED FROM THE RELEVANT AUTHORITIES, ALL DRAWINGS ARE ISSUED AS PRELIMINARY AND NOT FOR CONSTRUCTION. SHOULD THE CONTRACTOR COMMENCE SITE WORK PRIOR TO APPROVAL BEING GIVEN IT IS ENTIRELY AT HIS OWN RISK.

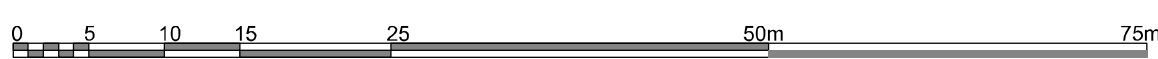

REVISION	DESCRIPTION	DRAWN	CHECKED	DATE
PRELIMINARY	INFORMATION	TENDER	CONSTRUCTION	AS BUILT

WOODS HARDWICK
ARCHITECTS, ENGINEERS AND DEVELOPMENT CONSULTANTS

15-17 GOLDINGTON ROAD
BEDFORD, MK40 3NH
T: +44 (0)1234 268692
FORT DUNLOP FORT PARKWAY
BIRMINGHAM, B24 9PE
UNITED KINGDOM
T: +44 (0)121 6297700
MAIL@WOODSHARDWICK.COM
WWW.WOODSHARDWICK.COM

TITLE: UPPER HEYFORD

DETAILS: VILLAGE CENTRE
EXTENT OF ROAD TO BE SUBMITTED UNDER SECTION 278

SCALE: 1:500 @ A1 DATE: NOVEMBER 2013 DRAWN: JGF CHK: IDB