
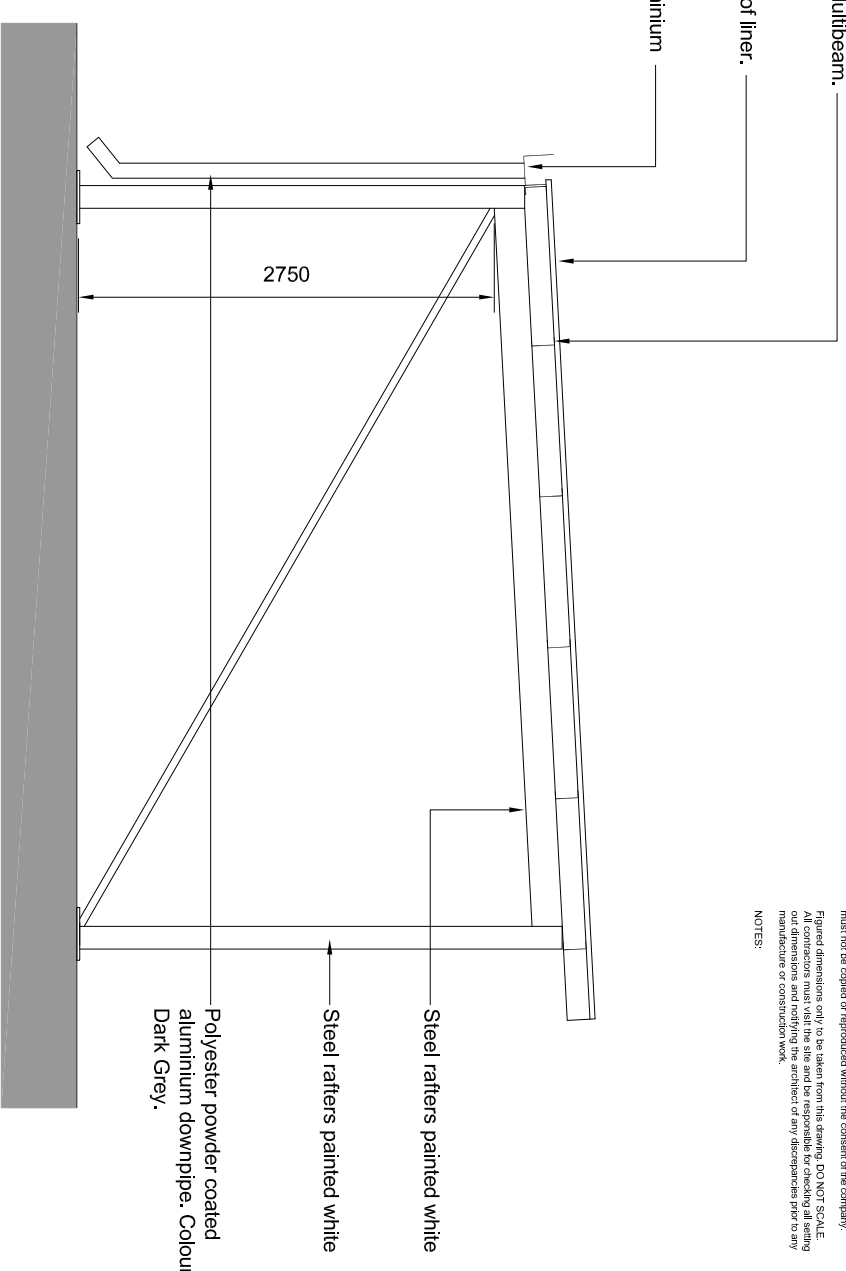


Roof purlins to be Kingspan Multibeam.  
Ref M145065130.

Euroclad 32/1000F profiled roof liner.  
Colour Dark Grey.


Polyester powder coated aluminium  
gutter. Colour Dark Grey.

The copyright of this drawing is vested with Corstorphine + Wright Ltd and must not be copied or reproduced without the consent of the company.  
Figured dimensions only to be taken from this drawing. DO NOT SCALE out dimensions and notify the architect of any discrepancies prior to any manufacture or construction work.  
NOTES:

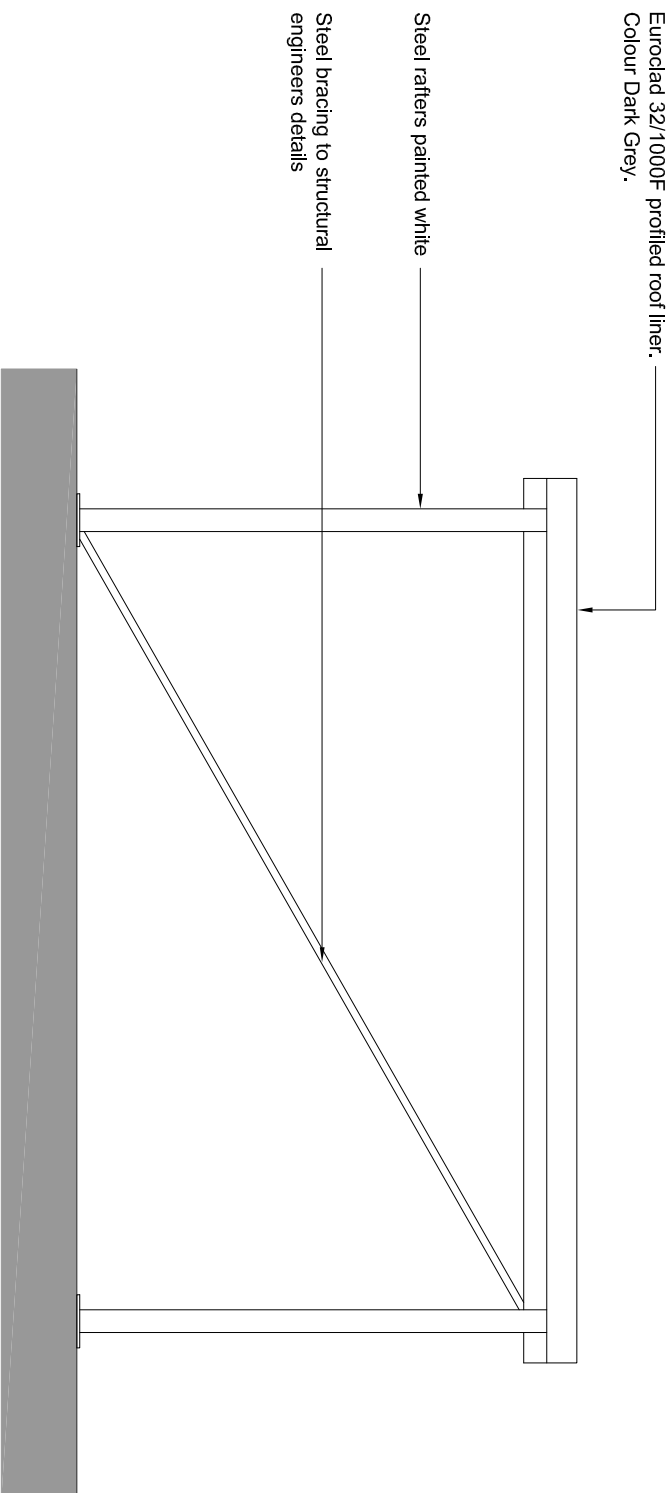

SECTION AA  
SCALE 1:50

SECTION BB  
SCALE 1:50

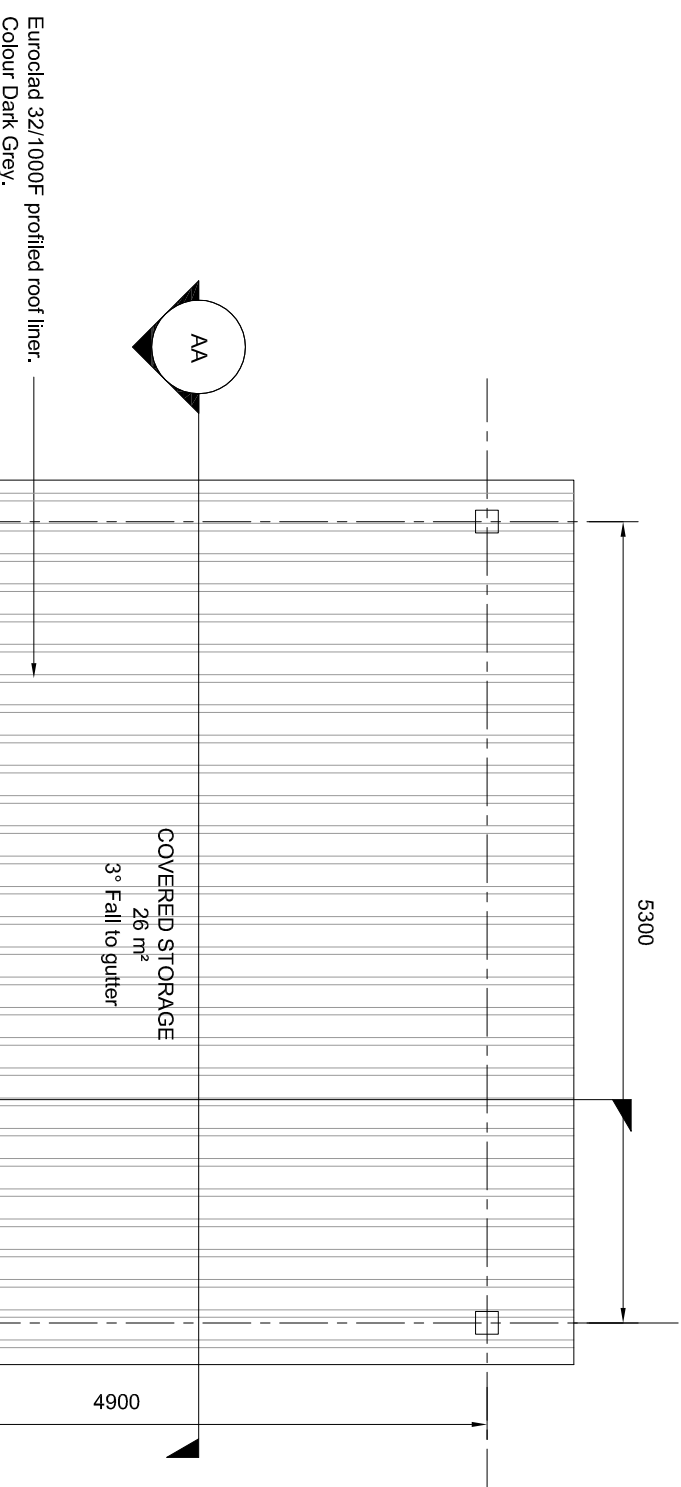

COVERED STORAGE  
26 m<sup>2</sup>  
3° Fall to gutter

Euroclad 32/1000F profiled roof liner.  
Colour Dark Grey.

Polyester powder coated aluminium  
gutter. Colour Dark Grey.

PLAN VIEW  
1:50

REV	DATE	NOTES	CHK

Client: BARWOOD CAPITAL and MONDELEZ INTERNATIONAL  
Project: NEW WAITROSE STORE SOUTHAM ROAD BANBURY

Drawing Title: SERVICE YARD COVERED STORAGE

Date	Checked	Paper Size	Scale	Date
DS	WC	A3	1:50	MAY 2016
Project No:	14334	Drawing No:	6020	

**CORSTORPHINE + WRIGHT ARCHITECTS**

Brook Hall Brook Street Warwick CV34 4BL  
Tel. 01926 659444 www.corstorphine-wright.com