


**LEGEND**

- ON-SITE WORKS —
- S278 WORKS —

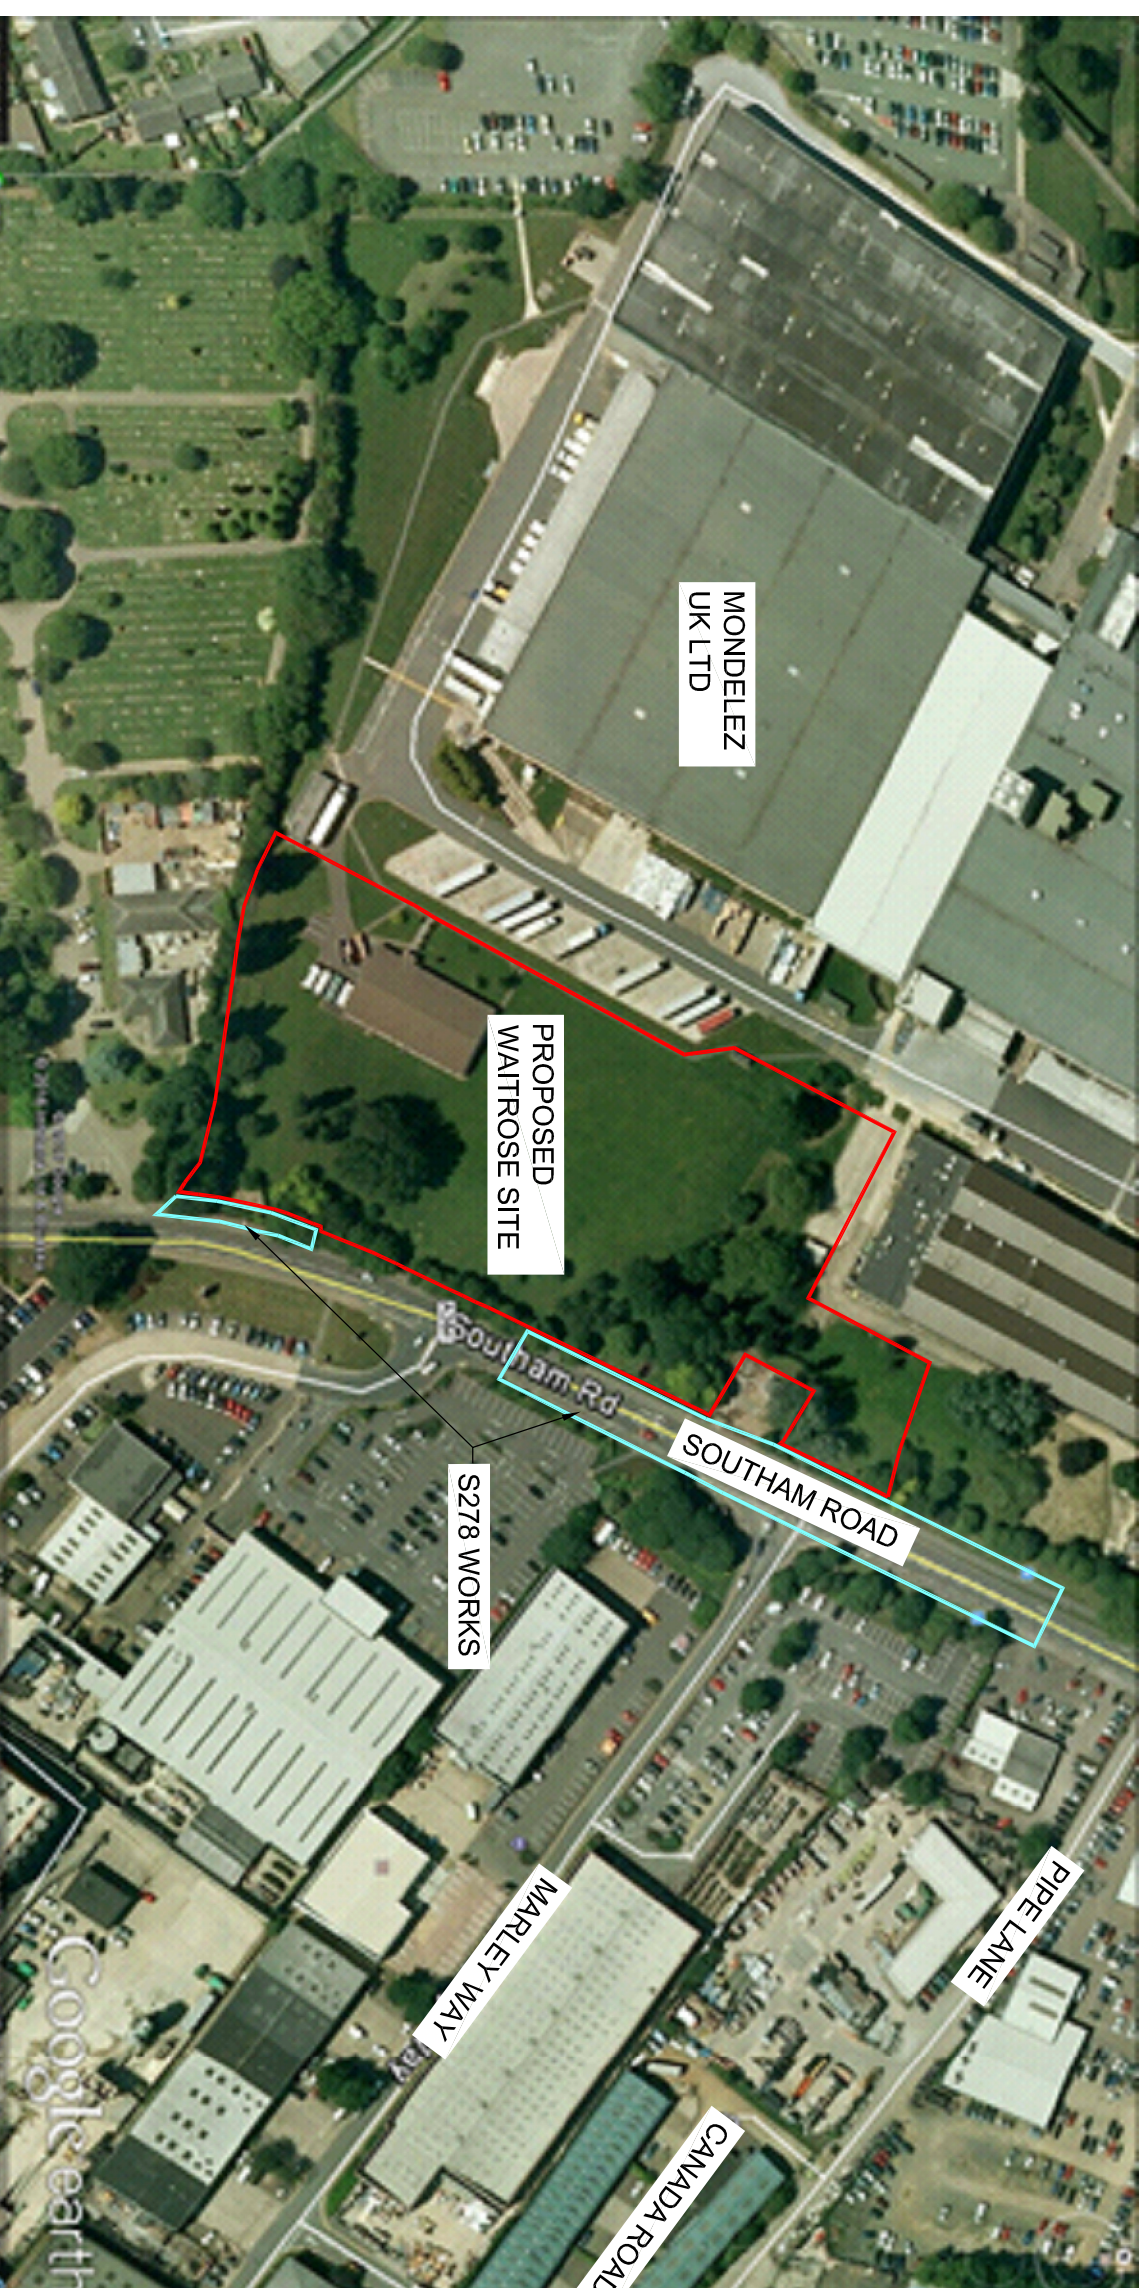

| Rev | Date     | Description  | By | Cwd |
|-----|----------|--------------|----|-----|
| T1  | 20.04.16 | TENDER ISSUE |    |     |

Architect:  
**CORSTORPHINE + WRIGHT**

**Hydrock**  
Hydrock Consultants Ltd  
Biggles Valley, Innovation Centre  
Sofhill  
890 BAU  
T:441 (0)121 5059240  
info@hydrock.com  
[www.hydrock.com](http://www.hydrock.com)

Client:  
**db symmetry**

Project Title:  
**WAITROSE, BANBURY**

Drawing Title:  
**SECTION 278  
SITE LOCATION PLAN**

Drawing Status:  
**TENDER ISSUE**

Hydrock Job No:  
**C14461**

| Drawn | Checked | Scale @ A3 | Date     | Issue Date |
|-------|---------|------------|----------|------------|
| GW    | JH      | NTS        | 20.04.16 | 20.04.16   |

Drawing Number:  
**C14461/C/100**

Revision:  
**T1**