


Notes


1. This drawing has been prepared in accordance with the scope of RPS's appointment with its client and is subject to the terms and conditions of that appointment. RPS accepts no liability for any use of this document other than by its client and only for the purposes for which it was prepared and provided.
2. If received electronically it is the recipient's responsibility to print to correct scale. Only written dimensions should be used.
3. This drawing should be read in conjunction with all other relevant drawings and specifications.

Private Paving Notes:


1. References to SHW refer to the Manual of Contract Documents for Highway Works 'Specification of Highway Works' published by the DfP.
2. Concrete mixes are designed mixes in accordance with the relevant clauses of BS 5328, Parts 2, 3 & 4.
3. Sealing grit to be applied to all bituminous surfaces before use by traffic.

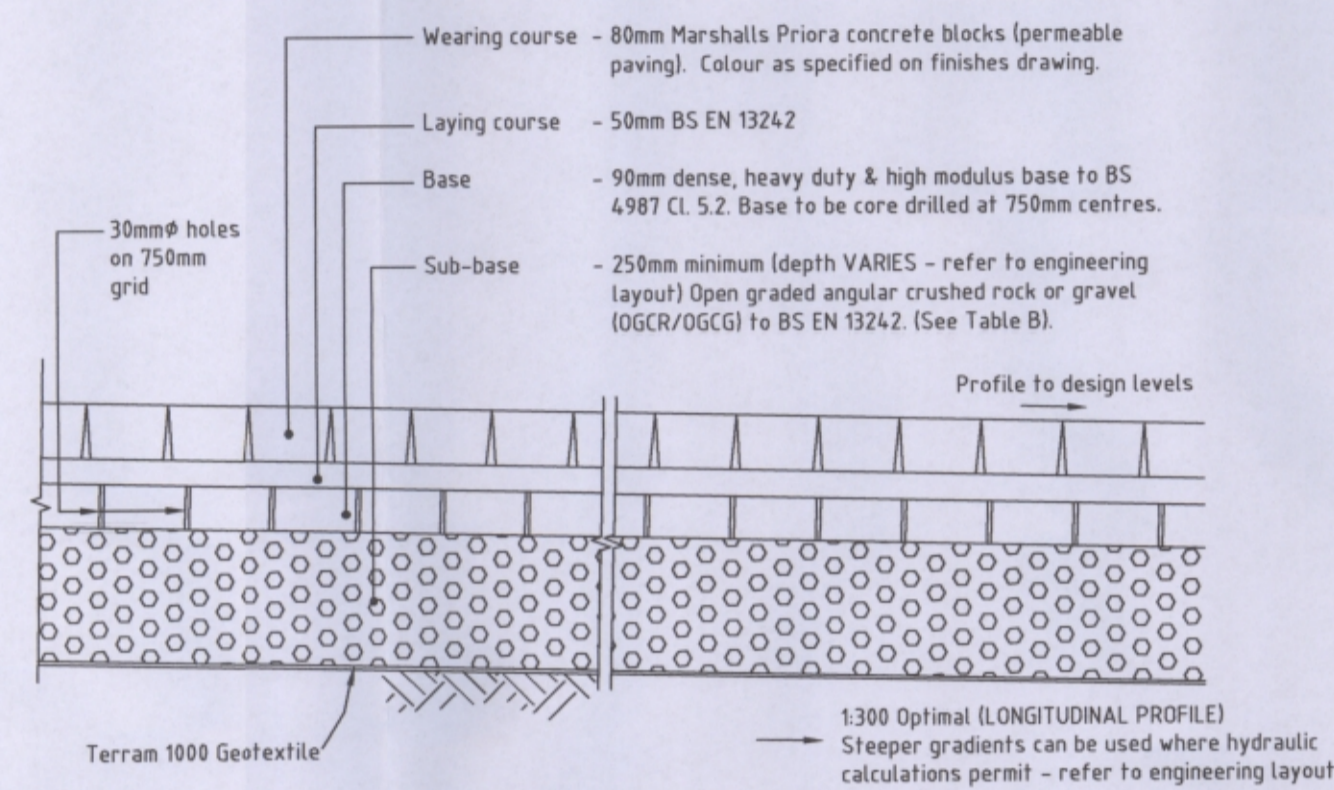


PERMEABLE PAVING CONSTRUCTION
PRIVATE DRIVE

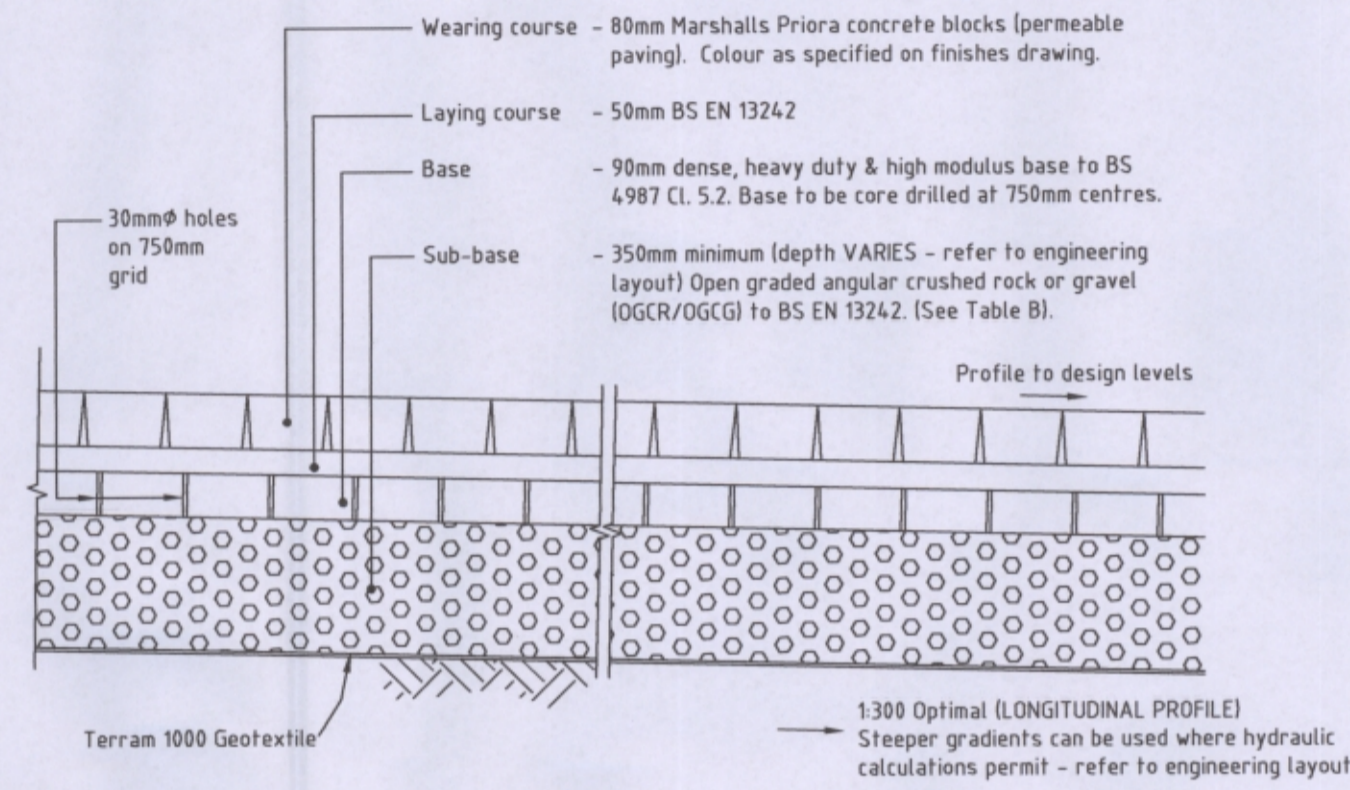


PERMEABLE PAVING CONSTRUCTION
SHARED ACCESS

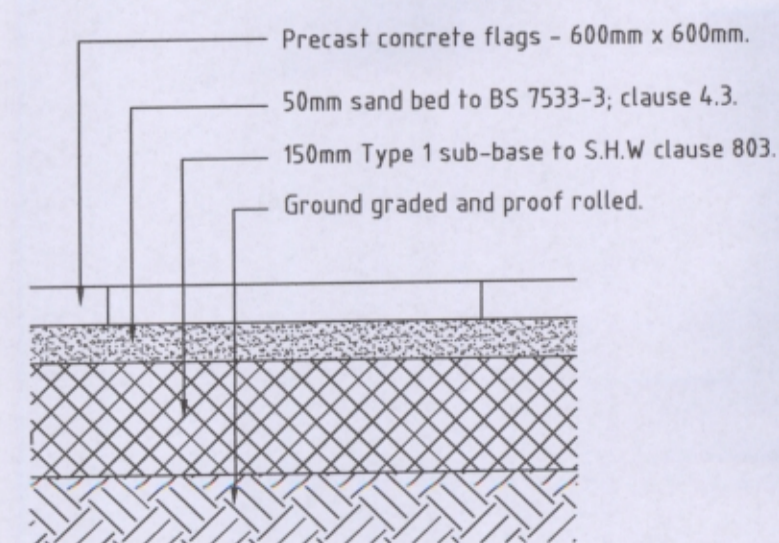


FOOTPATH & PATIO PAVING FLAG
CONSTRUCTION

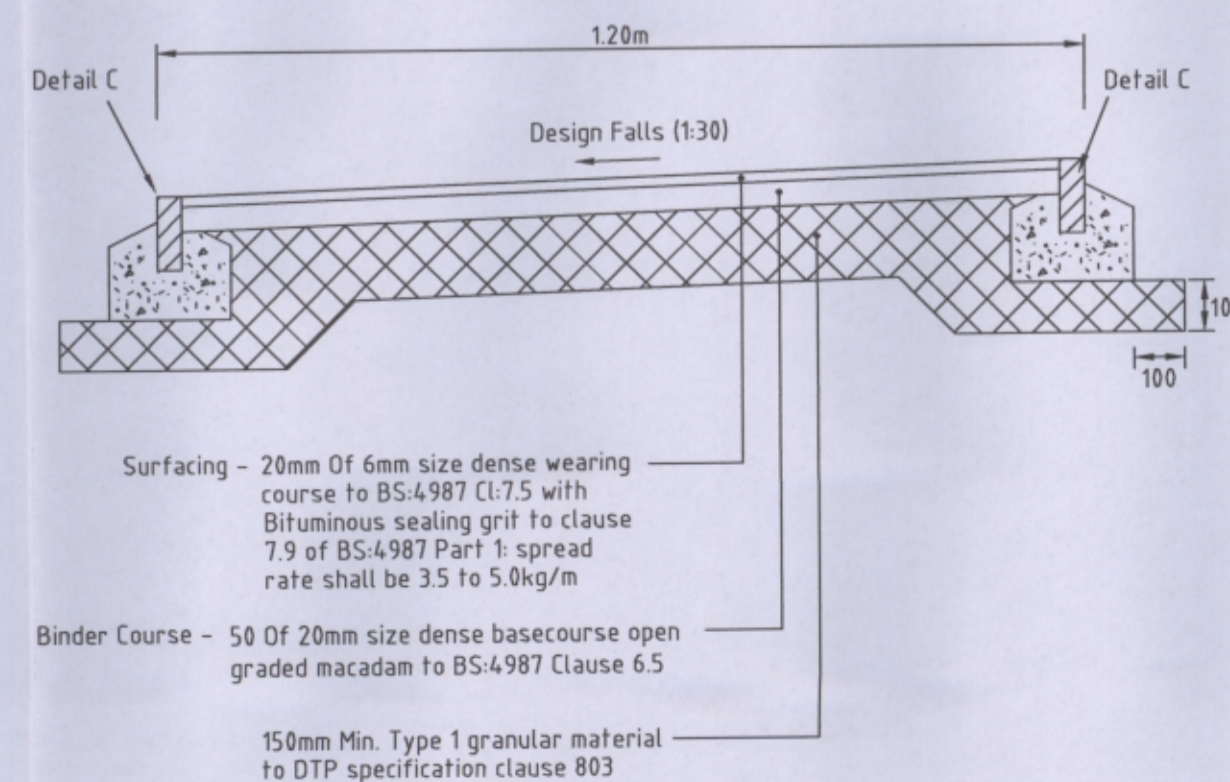

BLACKTOP FOOTWAY CONSTRUCTION

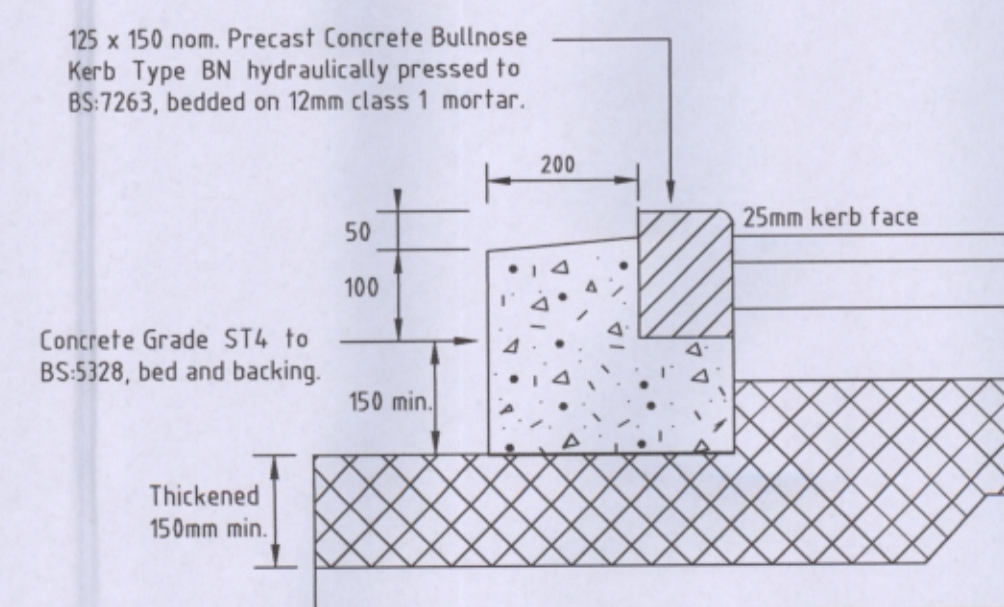

DETAIL B

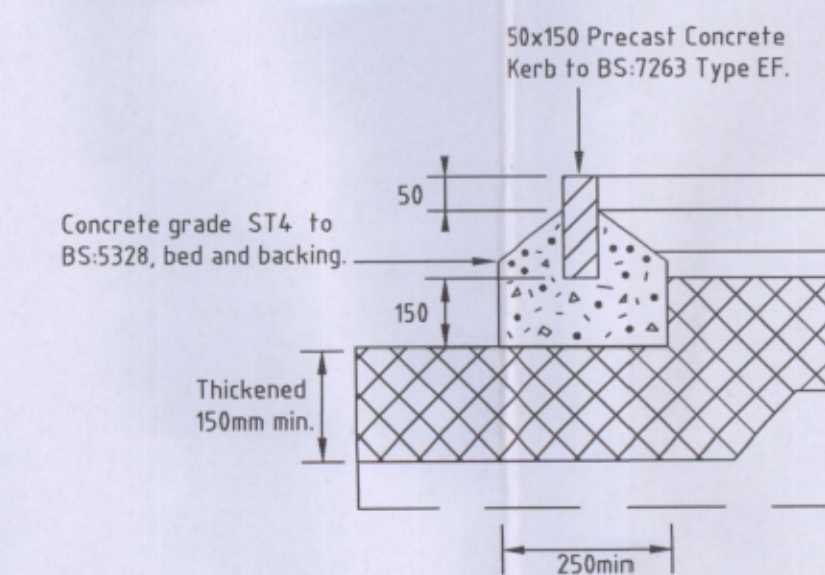


DETAIL C


P2 Permeable paving details amended. JB KMc 19.08.16

P1 FIRST ISSUE JB KMc 29.07.16

Rev	Description	By	Ckd	Date
-----	-------------	----	-----	------

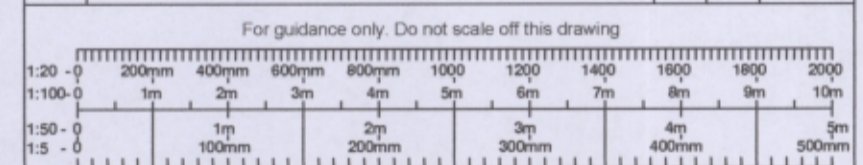

Noble House
Capital Drive, Linford Wood, Milton Keynes MK14 6QP
T: +44 (0)1908 669898 E: rpsmk@rpsgroup.com F: +44 (0)1908 669899

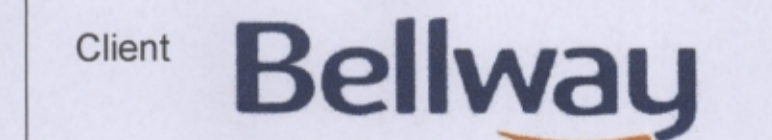

Project Kingsmere, Bicester
KM5 & KM22

Title Private Paving Details

Status Preliminary	Scale NTS @A1	Date Created 29.07.2016
Project Leader KMc	Drawn By JB	Checked by KMc

Drawing Number JKK8310 _109	Rev P2
-----------------------------	--------