


FRONT ELEVATION


SIDE ELEVATION

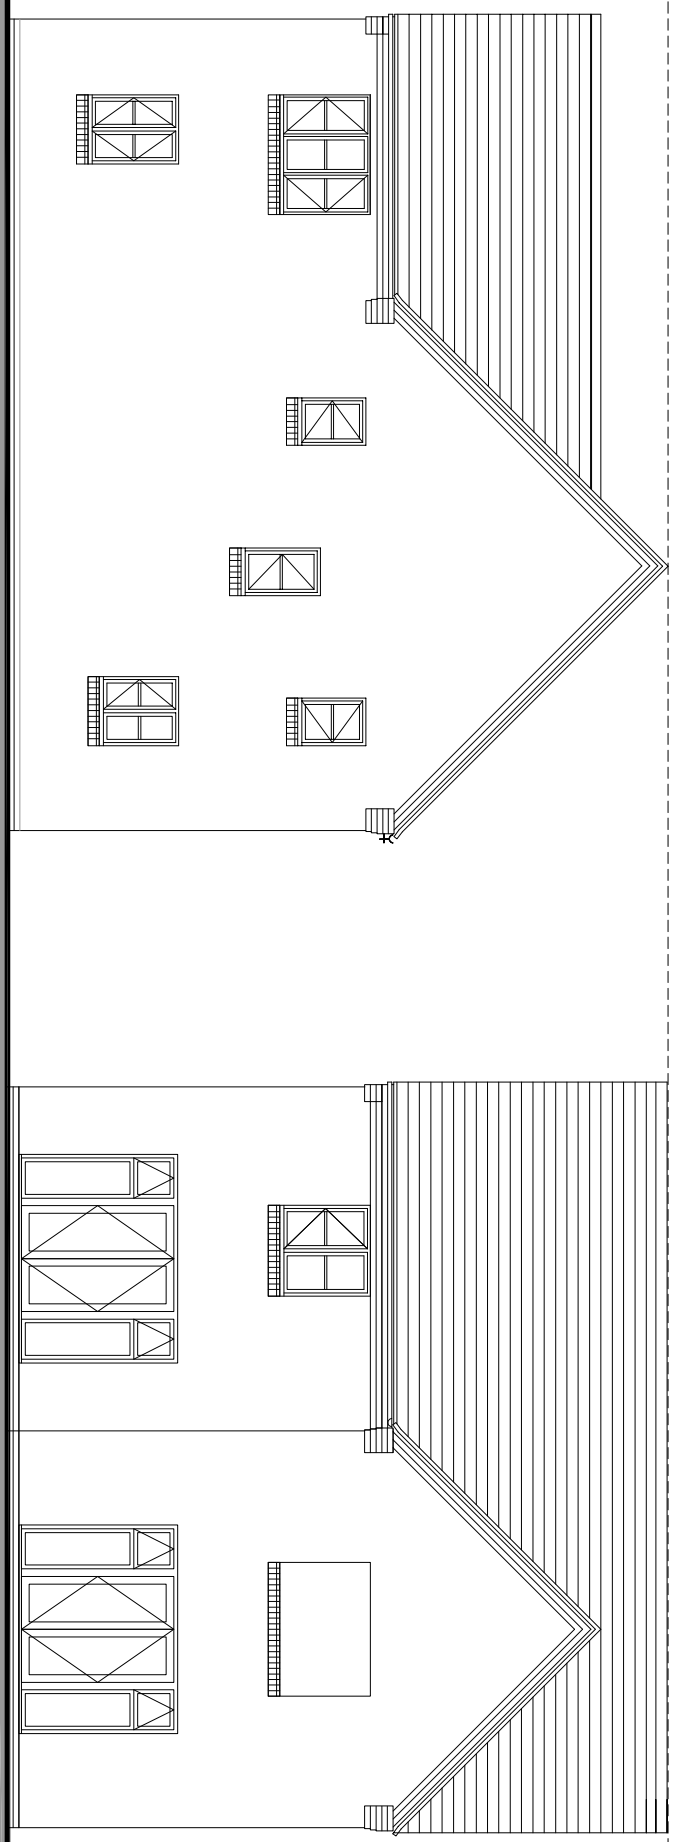

REAR ELEVATION

SIDE ELEVATION

PLOTS 22 & 41

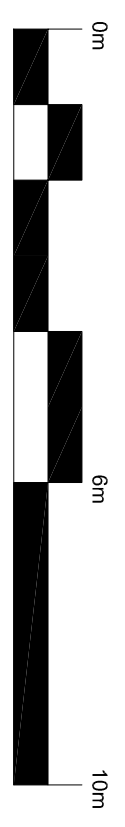

NOTE:

- Rain water goods to be Black
- Gas meter boxes to be in ground
- Electric meter boxes to be finished to match facing material
- Refer to materials layout for all facing materials
- Refer to Planning layout for Chimney positions
- Rear windows and cill detailing not shown as elevations are not visible to the street scene.

HOUSE TYPE P PLANNING DRAWING  
 4 BED DETACHED - RENDER  
 PROPOSED ELEVATIONS  
 1:100 @ A3  
 HTPD\_C4006 04