


Kingsmere KME_Bicester

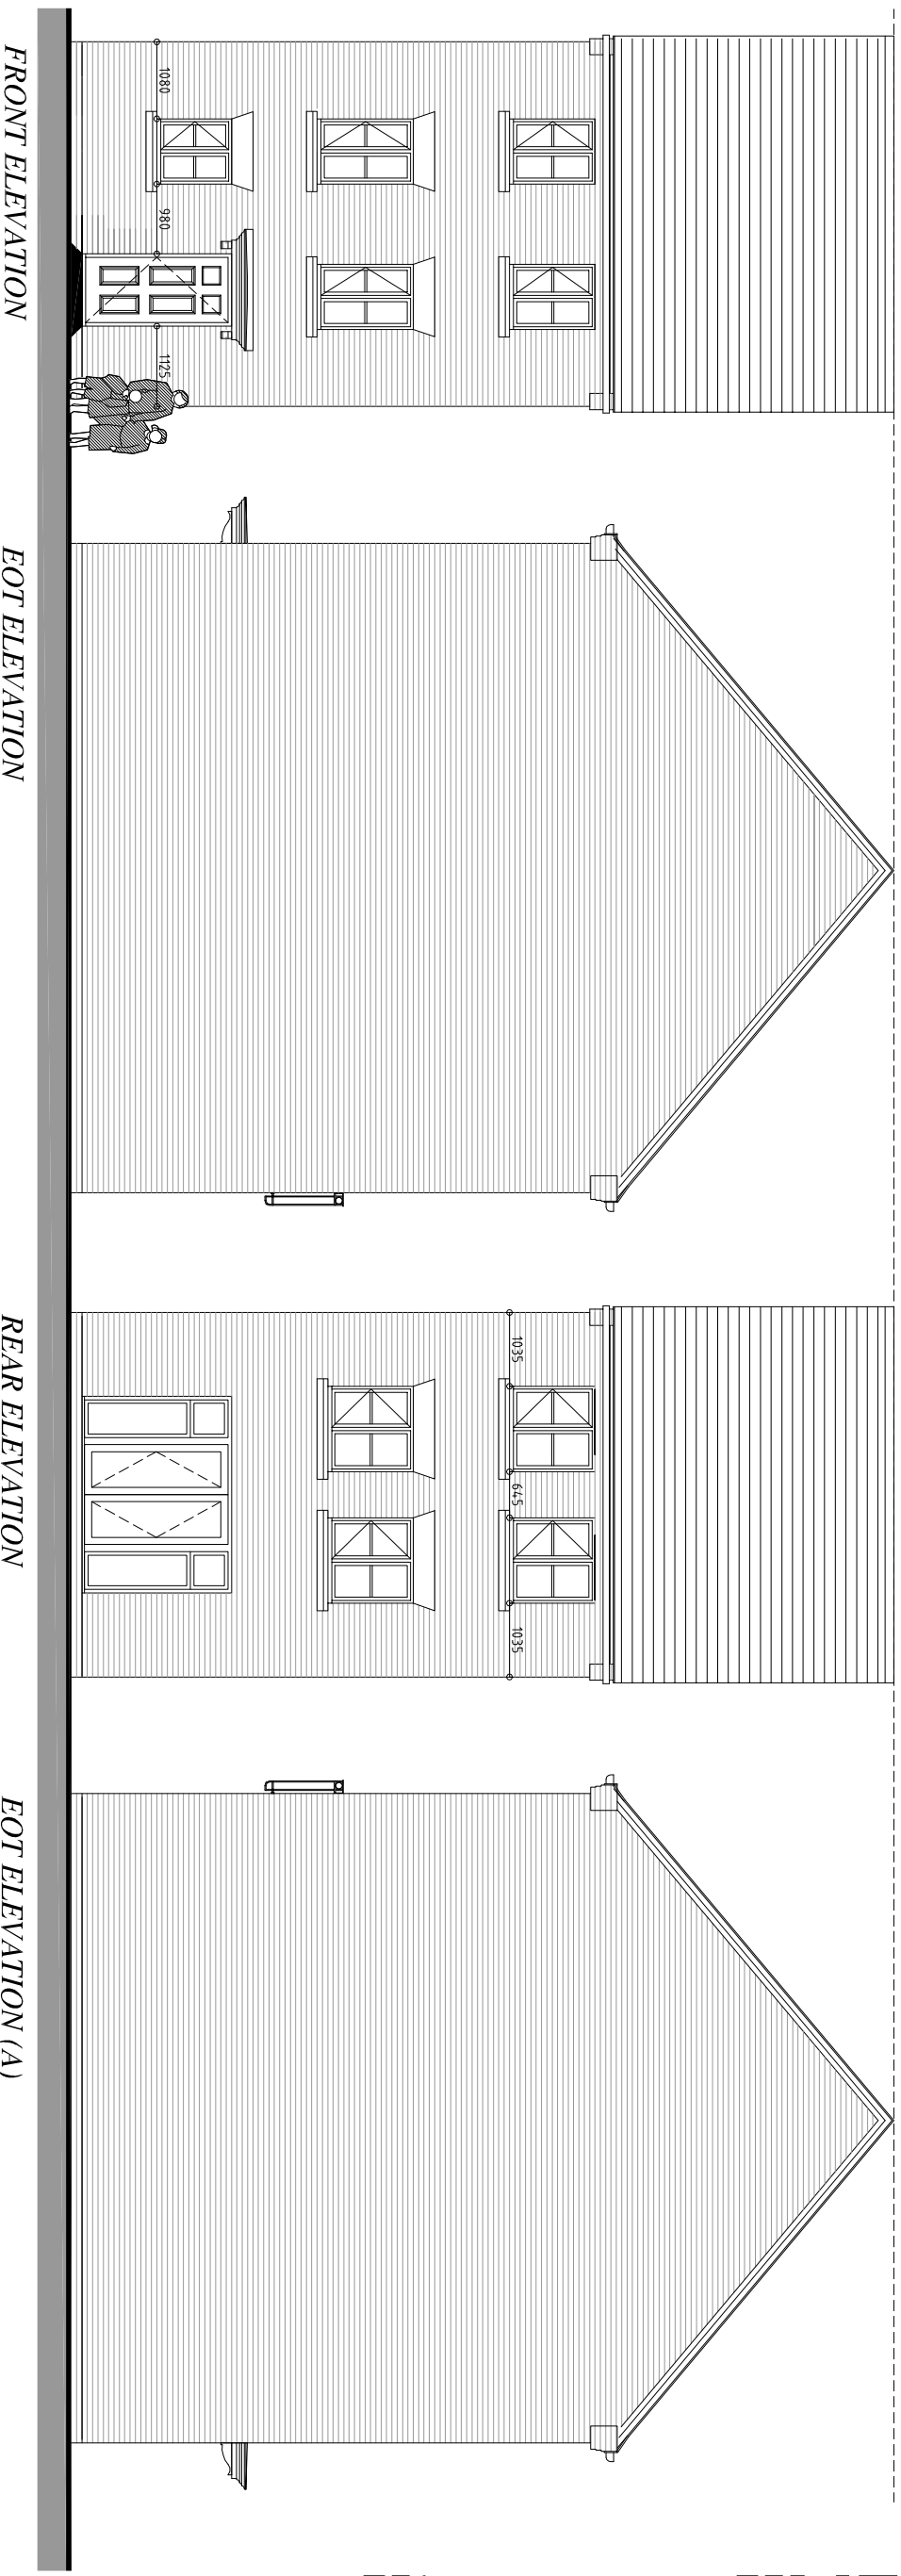


FRONT ELEVATION

EOT ELEVATION

REAR ELEVATION

EOT ELEVATION (A)

PLOTS 124, 125, 126, 131 & 132

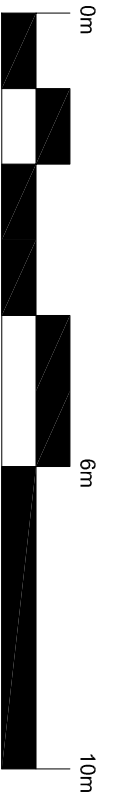

- NOTE:
- Rain water goods to be Black
 - Gas meter boxes to be in ground
 - Electric meter boxes to be finished to match facing material
 - Refer to materials layout for all facing materials
 - Refer to Planning layout for Chimney positions
 - Rear windows and cill detailing not shown as elevations are not visible to the street scene.

HOUSE TYPE S3 PLANNING DRAWING
 3 BED TOWNHOUSE - BRICK
 PROPOSED ELEVATIONS
 1:100 @ A3
 HTPD_S308 01

