



# Kingsmere KME\_Bicester

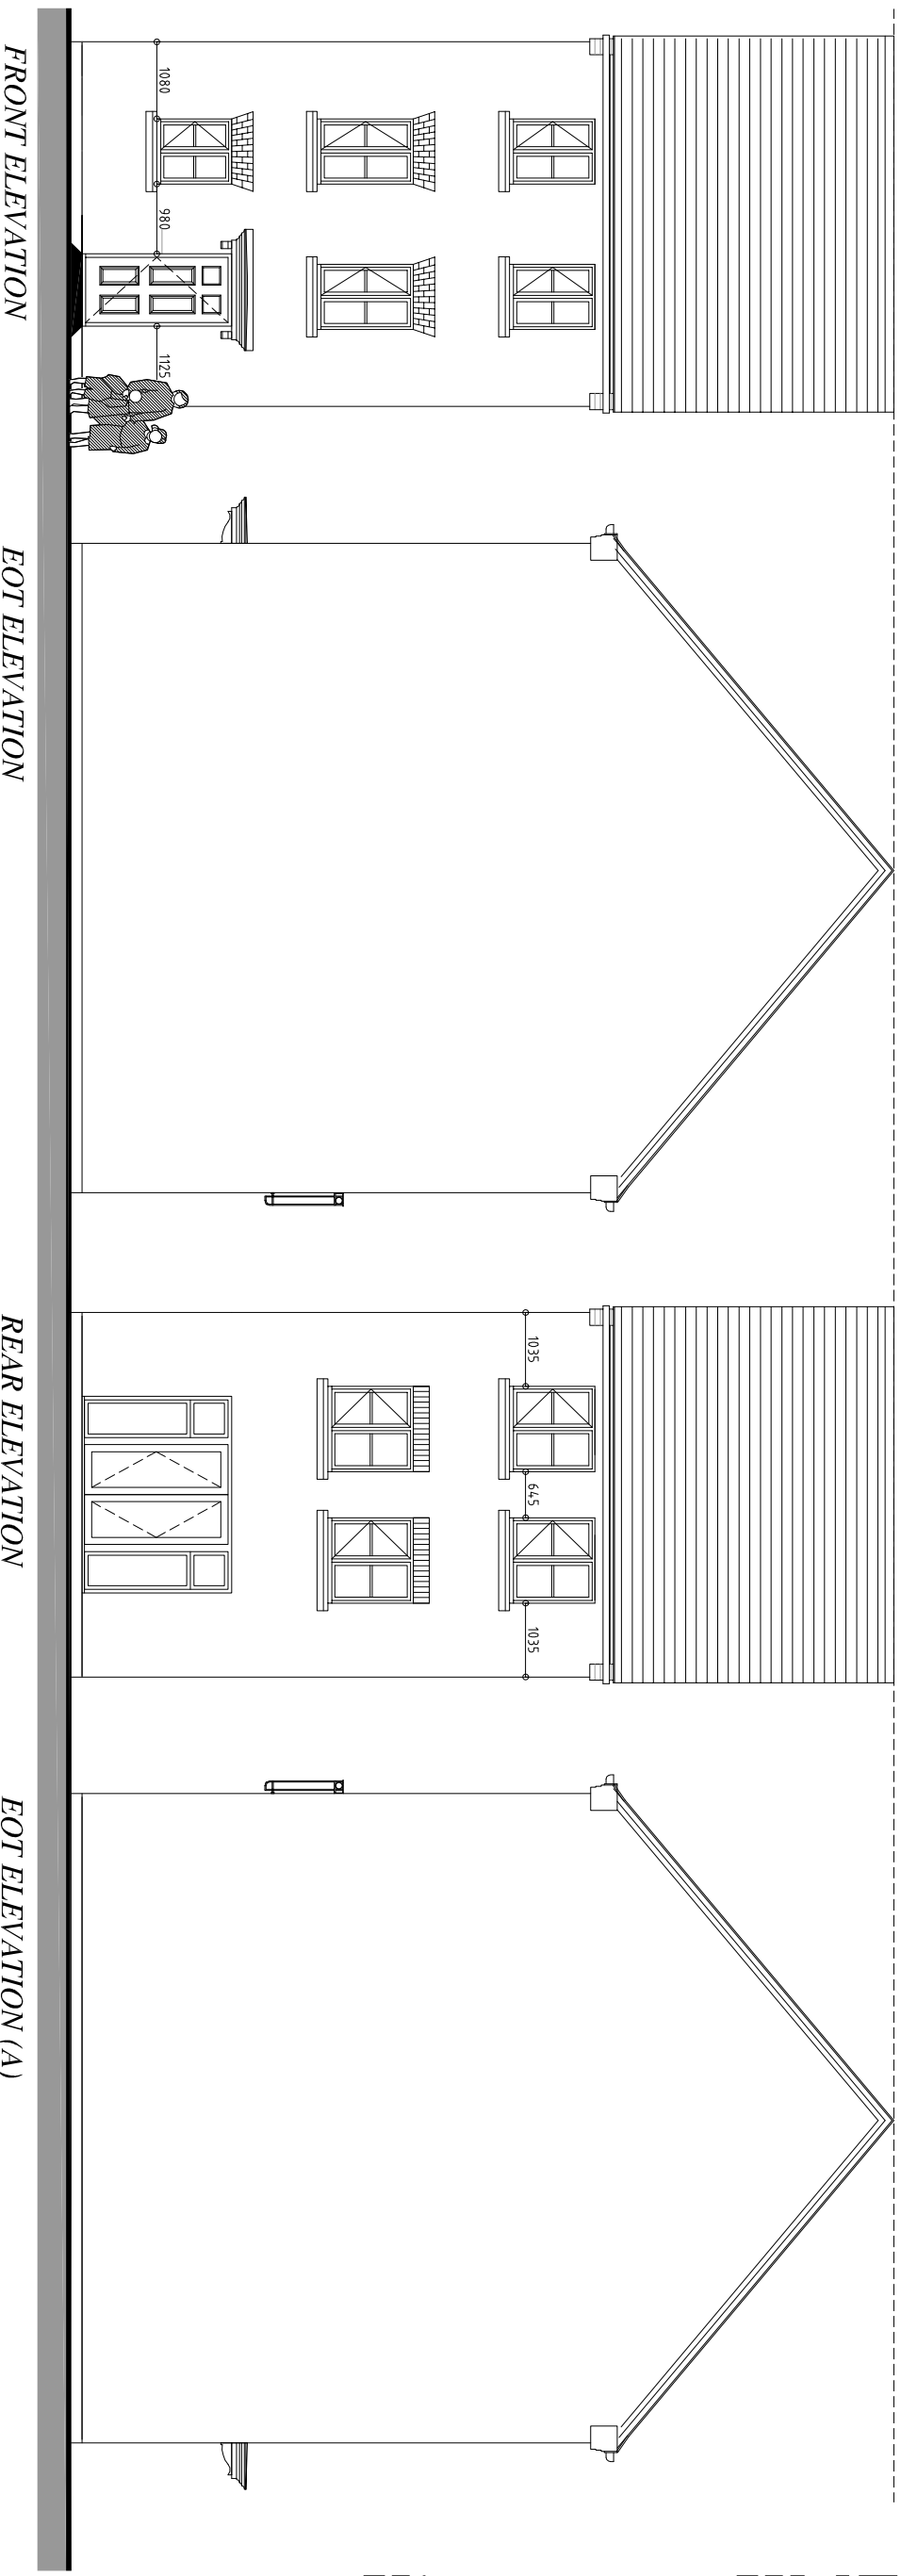

PLOTS 11, 12, 13, 14, 15, 16, 127,  
128, 129 & 130

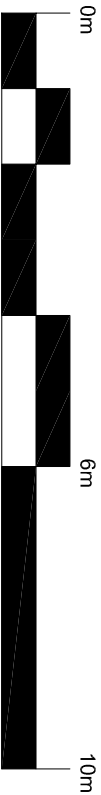

- NOTE:**
- Rain water goods to be Black
  - Gas meter boxes to be in ground
  - Electric meter boxes to be finished to match facing material
  - Refer to materials layout for all facing materials
  - Refer to Planning layout for Chimney positions
  - Rear windows and cill detailing not shown as elevations are not visible to the street scene.

HOUSE TYPE S3 PLANNING DRAWING  
3 BED TOWNHOUSE - BRICK  
PROPOSED ELEVATIONS  
1:100 @ A3  
HTPD\_S308 02

