



SECTION A - A

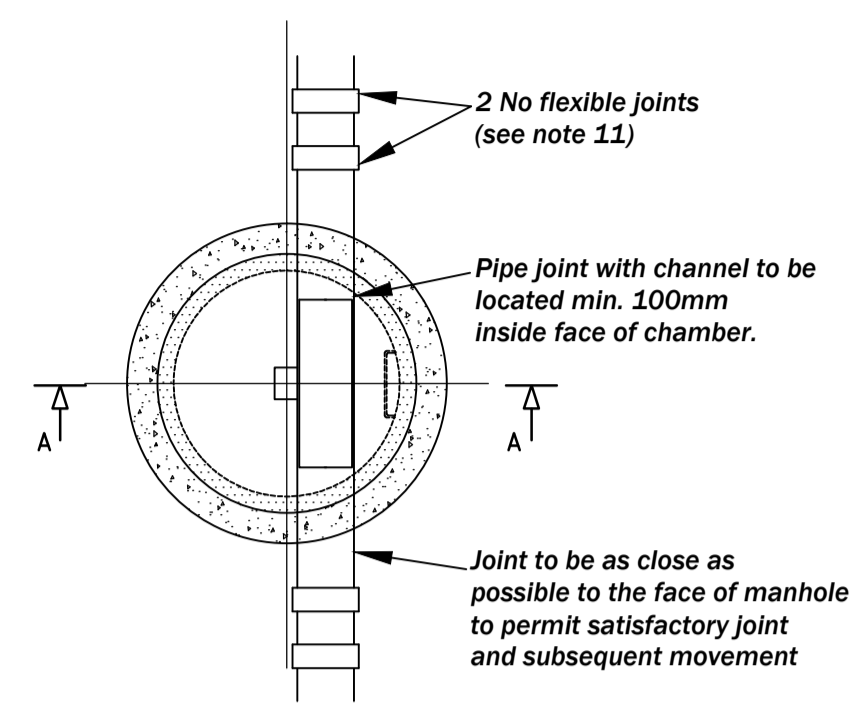

SECTIONAL PLAN B - B


Manhole detail for depths up to 3000mm to invert.

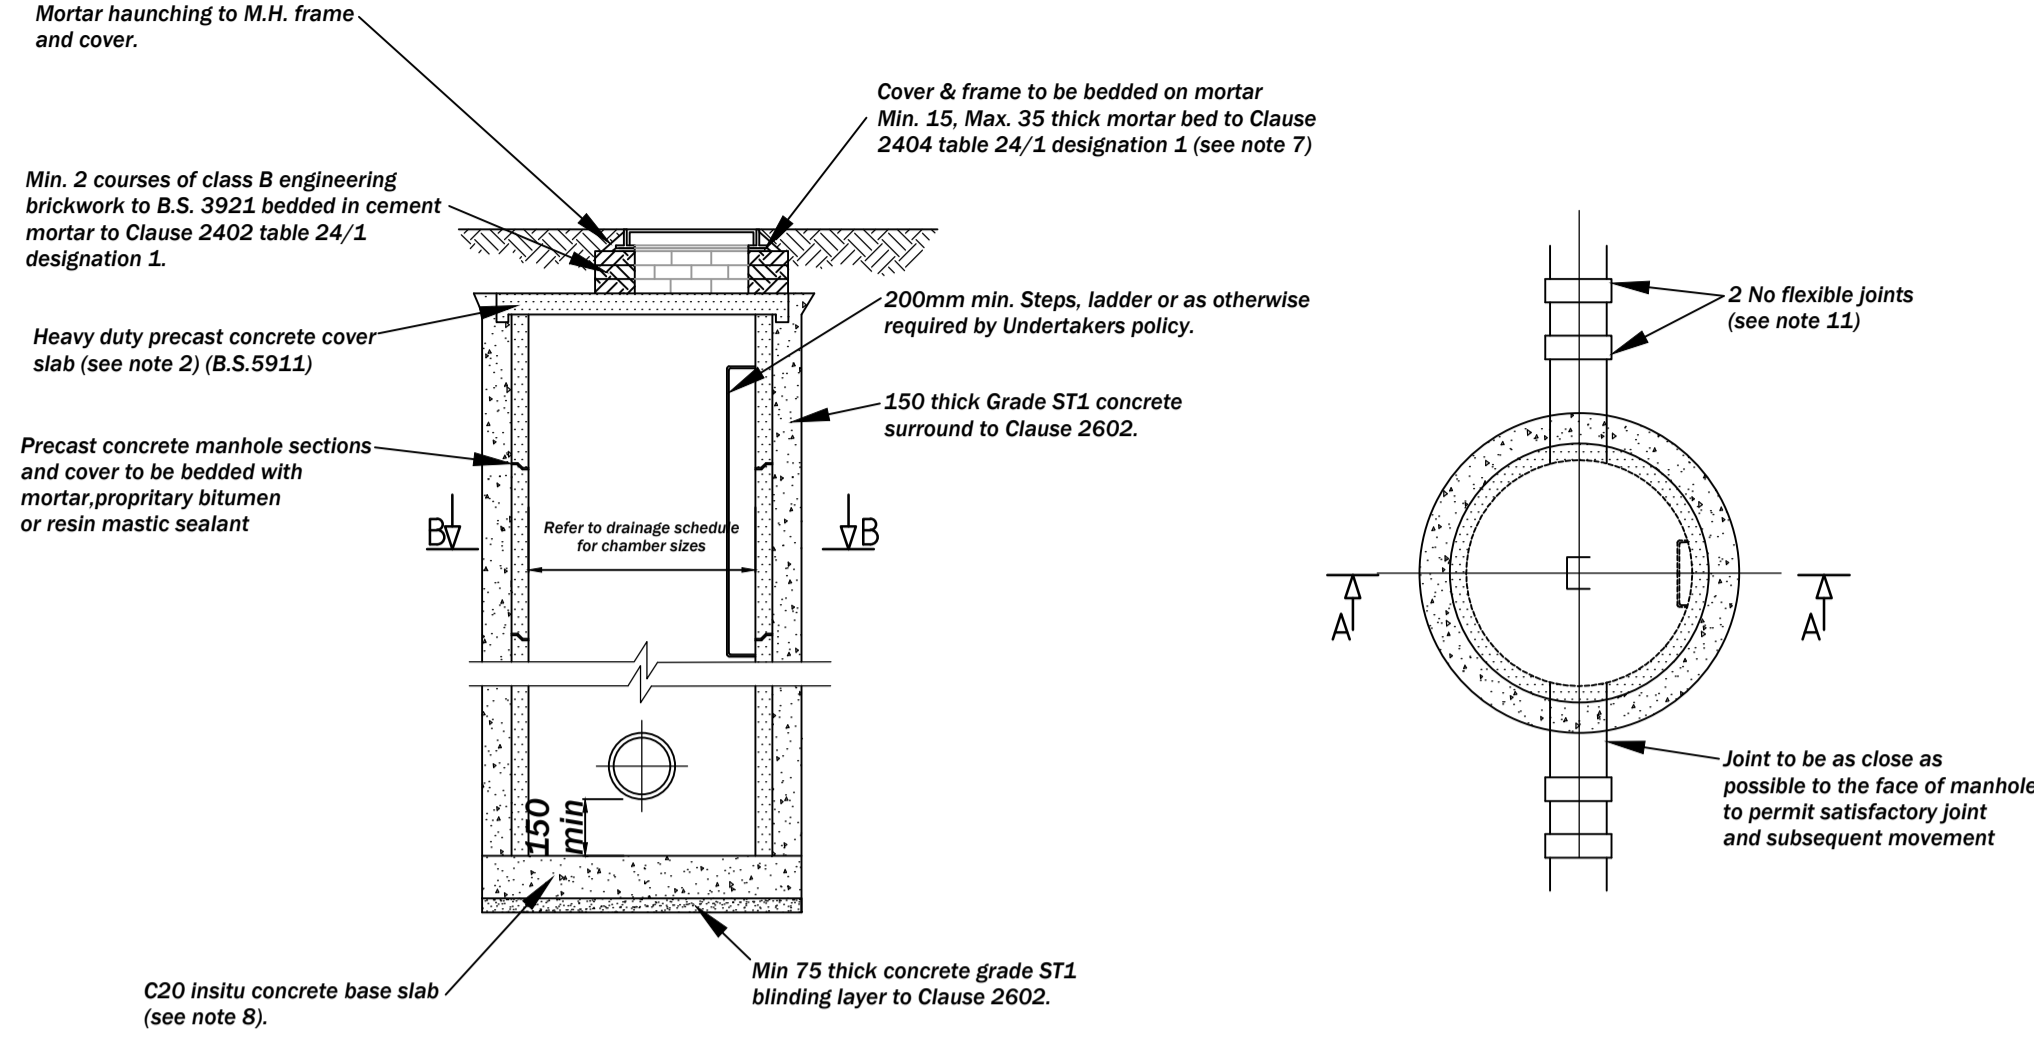


SECTION A - A

SECTIONAL PLAN B - B


Catchpit detail for depths up to 3000mm to invert.

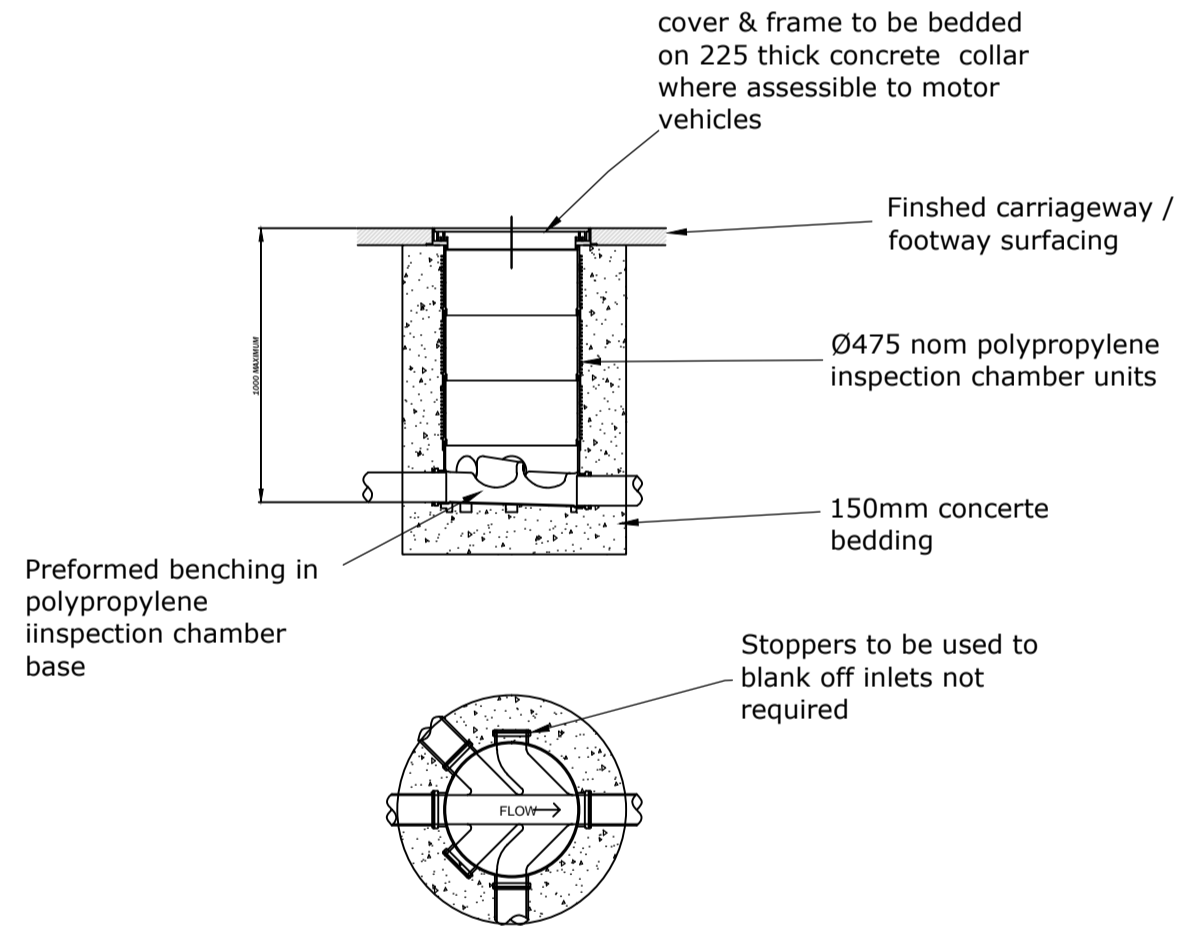


Inspection chamber.

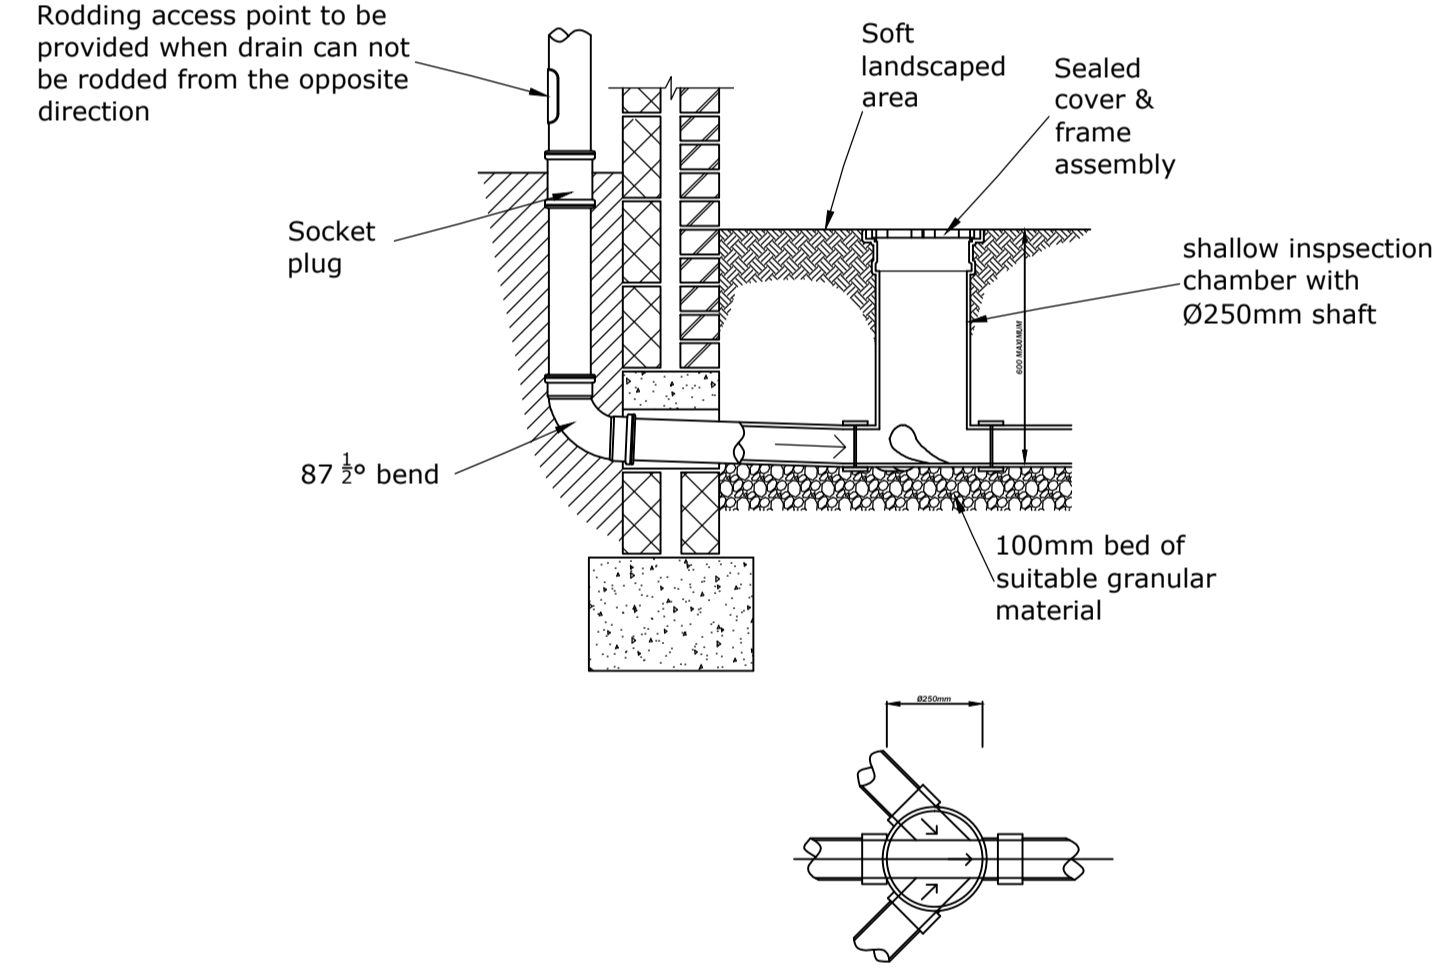


Shallow Inspection Chamber / SVP Detail.

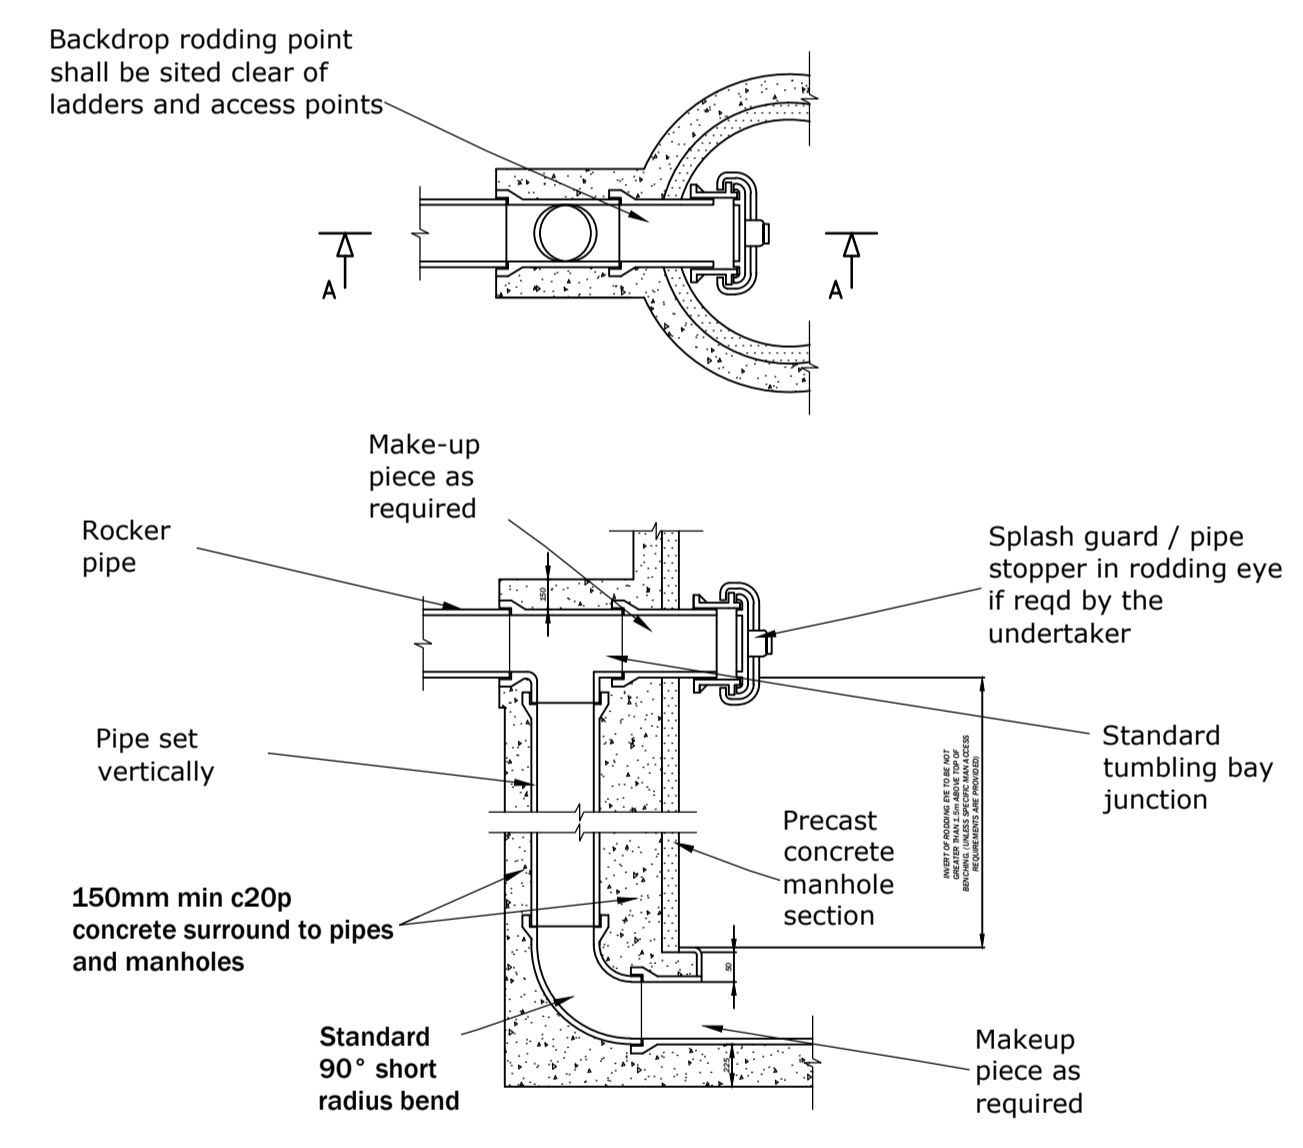


Backdrop Detail.

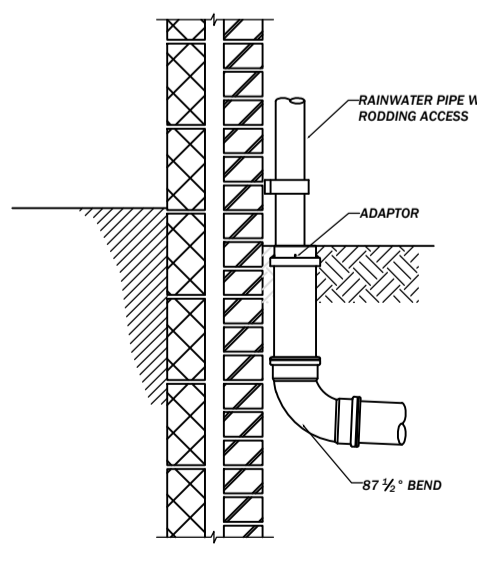


Rainwater down pipe detail

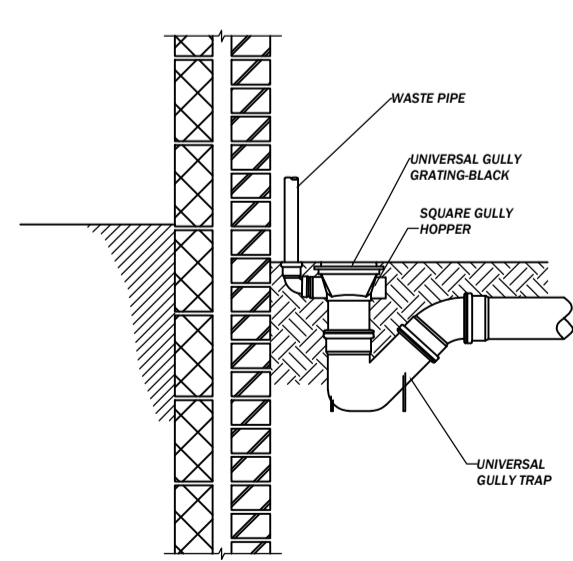

External gully and rainwater pipe detail

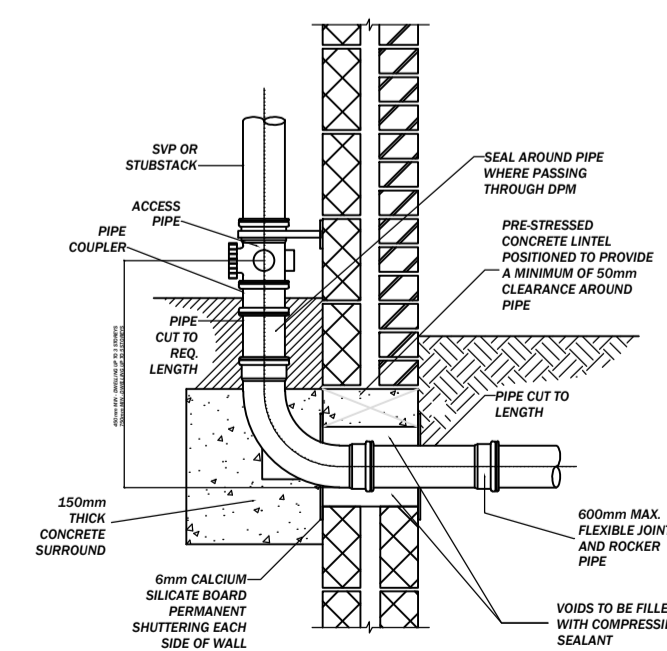

Internal SVP detail

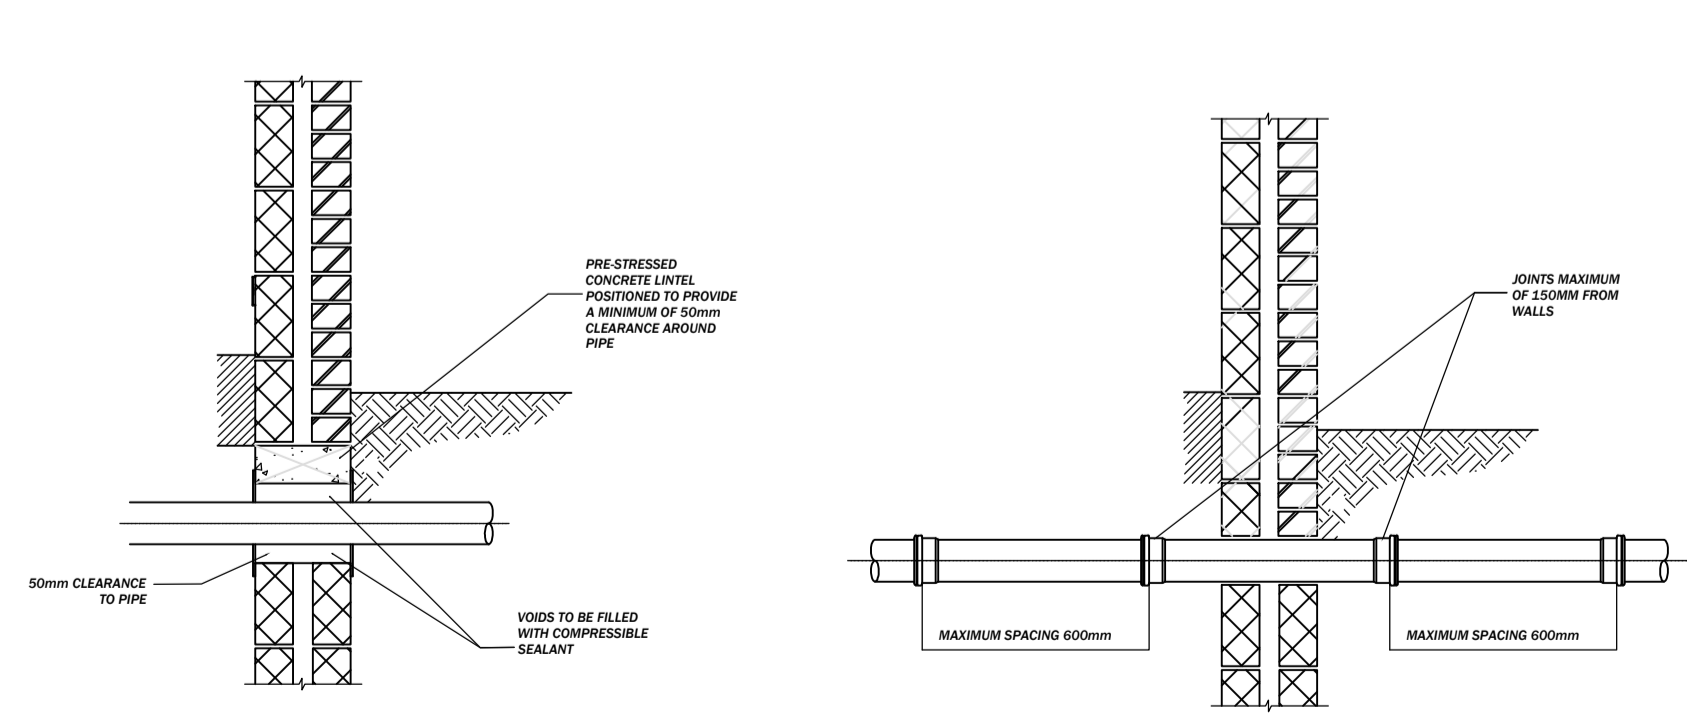

Pipe penetration through wall

- NOTES**
- All dimensions are given in millimeters.
 - This drawing shall be read in conjunction with the drainage schedules and standard details.
 - All existing sewer routes are to be proved on site by the contractor and any discrepancies notified to engineer.
 - All sewers shall be constructed in accordance with Part H of the Building Regulations and Sewers for Adoption 7th Edition.
 - It is the contractor's responsibility to ensure compliance with current building regulations and codes of practice.
 - Reference should be made to the structural engineers details for all aspects of foundation design and construction.
 - The contractor should check all dimensions on site. Any discrepancies shall be reported to the engineer immediately.
 - Bed type B,F and N shall be used for rigid pipes. Bed type Z shall be used for all gully connections and pipes under proposed carriageways with less than 700mm cover. The concrete bed and surround is to extend to the side of the trench or be of minimum width and voids filled with well compacted selected backfill.
 - All precast concrete manhole units are to conform to B.S. 5911. Precast concrete cover slabs are to be heavy duty.
 - Downstream exit pipes of 600mm dia. and over shall be fitted with heavy duty safety chains across their mouths.
 - Where large differential settlement is probable, several short lengths of pipe with flexible joints should be laid on either side of the chamber.
 - Where drains pass through foundations, a flexible joint should be provided within 150mm of the face of the structure.
 - Fast setting resin mortars may be used in lieu of cement mortar for bedding manhole frames where agreed with the Engineer to enable early cover loading.
 - The concrete base slab shall be 225mm minimum thickness for chambers up to 4500mm deep. Manholes over 4500mm deep require a slab 450mm thick.
 - All manholes over 2000mm deep are to be fitted with a "DANGER TEST FOR OXYGEN" sign
 - Appropriate measures (to be agreed with the district council's building control section) are to be taken to discourage rodent entry into the properties.
 - The contractor is to keep a record of any variations made on site, including the relocation of sewers or drains, so that an as built drawing can be prepared upon completion of the project.
 - Location of RWP's and SVP's to be confirmed by the architect, Sub Stacks shall not be used unless connected to a ventilated section of the sewer in accordance with Building Regulations.

Rev	Amendment	Drawn	Checked	Approved	Date

LANMOR Consulting
Civil Engineers & Transport Planning
Thorogood House, 34 Tolworth Close, Surbiton, Surrey, KT6 7EW
Telephone: 0208 339 7899 Fax: 0208 339 7898
e-mail: info@lanmor.co.uk
www.lanmor.co.uk



Bicester Golf And Spa
Standard Details
Sheet 1 of 2

DRAWN	TS	CHECKED	KTP	APPROVED	KBL
DATE	Jan-17	DATE	Jan-17	DATE	Jan-17
SCALE	NTS	PRJ No.	160842	SIZE	REV
DWG No.	160842/SD/01			A1	-