

SW BICESTER (KINGSMERE)
PHASE 2
(CURRENT PLANNING
APPLICATION 13/00847/OUT)

TEMPORARY
CONSTRUCTION
ACCESS ROAD

POSITION OF ACCESS TO KM5
& KM22


DO NOT SCALE

NOTES:

1. ALL DIMENSIONS IN MILLIMETERS UNLESS OTHERWISE STATED.
2. ALL OUTFALL LEVELS/INVERTS TO BE CONFIRMED PRIOR TO CONSTRUCTION.
3. ROAD CONSTRUCTION AND SURFACING FINISHES TO 1903/SD/001.

KEY

- PLANNING BOUNDARY
- TEMPORARY CONSTRUCTION ACCESS
ROAD AREA = 3800m²
- PLANNING PERMISSION
06/00967/OUT

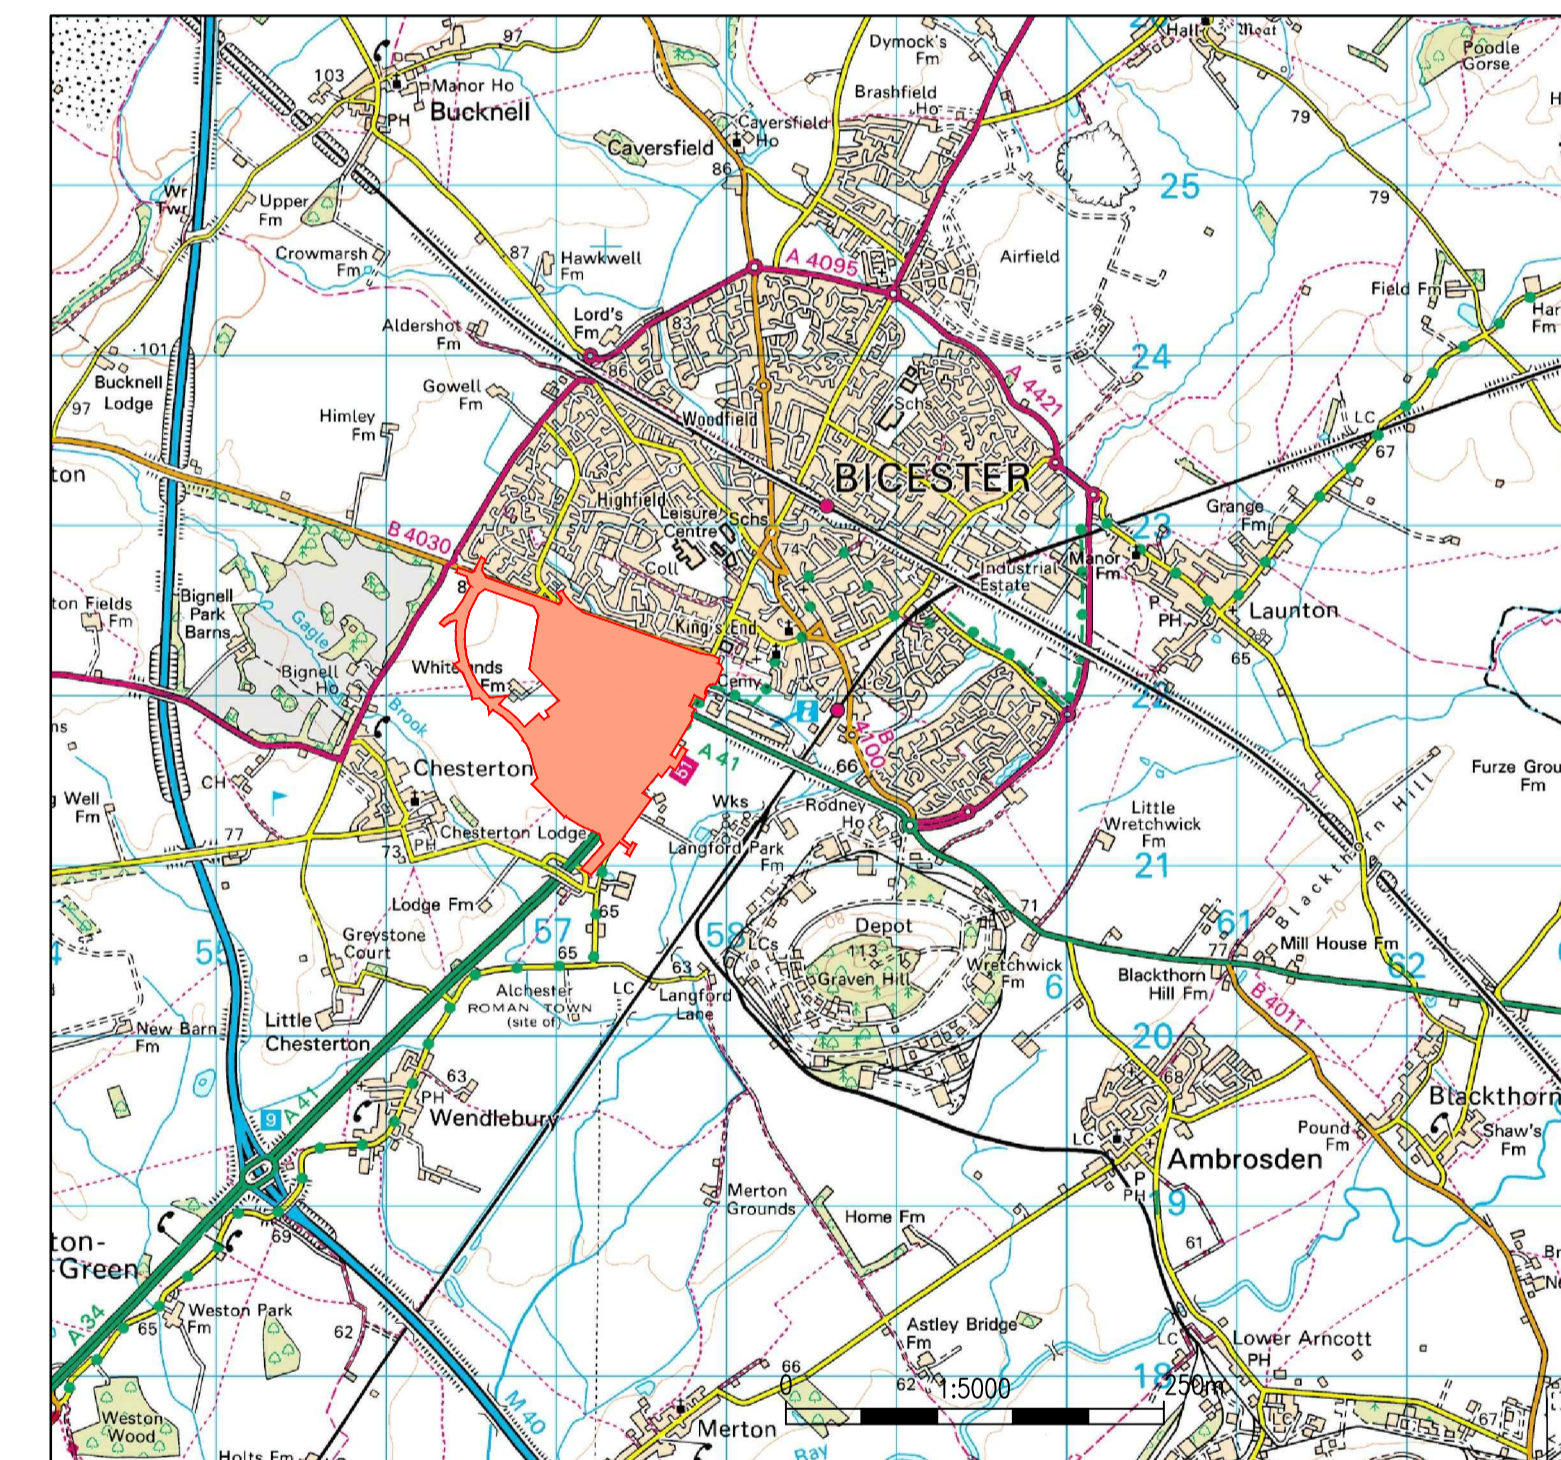

LOCATION PLAN

Reproduced from the Ordnance Survey map
with the permission of the Controller of Her
Majesty's Stationery Office. Licence No.
100049352. Crown copyright reserved.

KEY:

PLANNING PERMISSION 06/00967/OUT

REV	DATE	BY	DESCRIPTION	CHK	APP
K	05/01/17	AJC	2017 XMS - XM22 ACCESS UPDATE	AF	AF
J	20/01/14	TSH	PARCEL BOUNDARIES KM1 AND KM2 ADDED	AD	AD
H	03/09/13	AD	AMENDED TO SUIT CPPLC COMMENTS	AD	AD
G	21/08/13	TSH	AMENDED TO SUIT CPPLC COMMENTS	AD	AD
F	12/08/13	AD	ACCESS FROM HAUL ROAD TO KM22 ADDED	AD	AD
E	02/08/13	JB	TEMPORARY ACCESS EXTENDED	AD	JDP
D	22/06/10	RJW	RED LINE BOUNDARY LINE TYPES AMENDED	GH	GH
C	07/05/10	RJW	HAUL ROAD ALIGNMENT AMENDED	GH	GH
B	05/05/10	RJW	NOTATION ADDED	GH	GH

DRAWING STATUS: PLANNING APPLICATION



Mountbatten House, Basing View, Basingstoke, Hampshire RG21 4HJ
Tel: +44 (0)1256 318800 Fax: +44 (0)1256 318700
<http://www.wspgroup.com>

CLIENT: COUNTRYSIDE PROPERTIES

ARCHITECT:

PROJECT: SOUTH WEST BICESTER
BICESTER, OXFORDSHIRE

TITLE: TEMPORARY CONSTRUCTION ACCESS
PLANNING BOUNDARY

SCALE @ A1:	CHECKED:	APPROVED:
1:1000	GH	GH

CAD FILE:	DESIGN/DRAWN:	DATE:
1903-KM2-SK-02	RJW	December 08

PROJECT No:	DRAWING No:	REV:
11011903	1903/KM2/SK/02	J

© WSP Group plc

\\ser01bos1.uk.wspgroup.com\Projects\Bicester\New Town\DRAWINGS\AUTOCAD\KM2 - Access Road\1903-KM2-SK-02.dwg, 05/01/17, 12:14:03, Combe, Andrew