




FRONT/SIDE ELEVATION

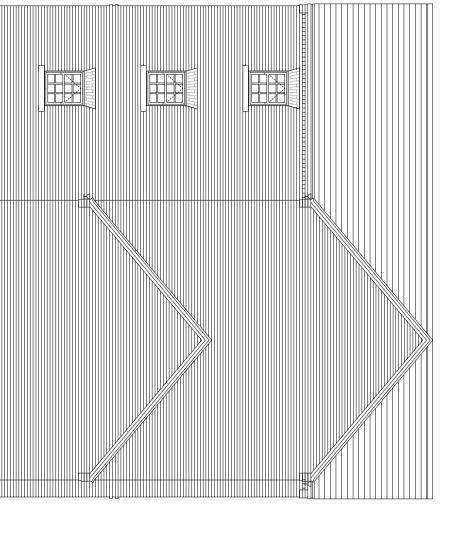


REAR/SIDE ELEVATION

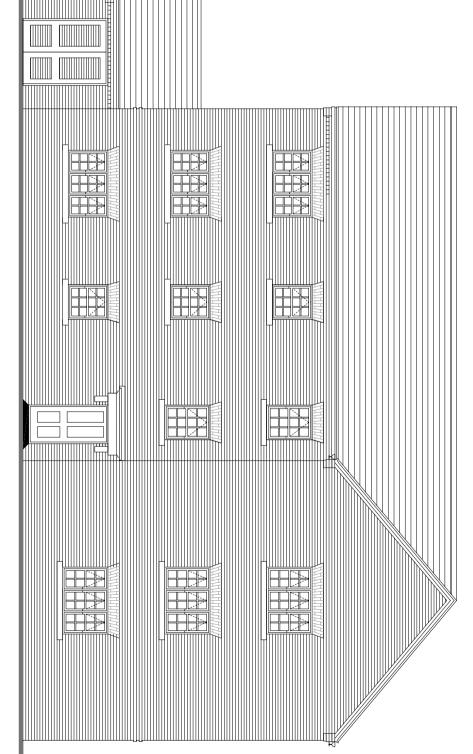

FRONT/SIDE ELEVATION

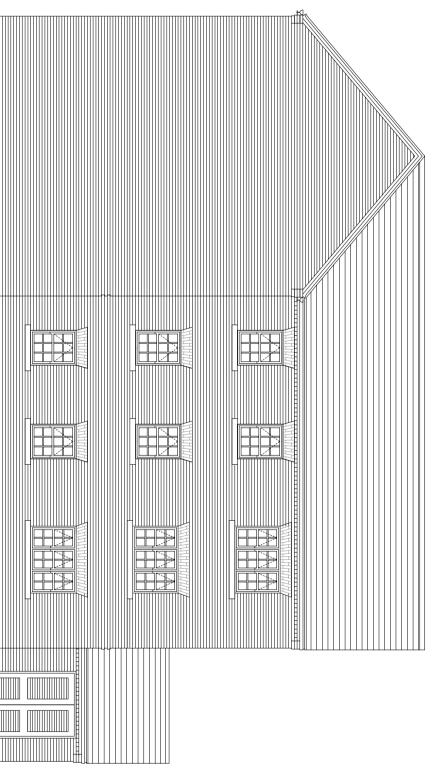

REAR/SIDE ELEVATION

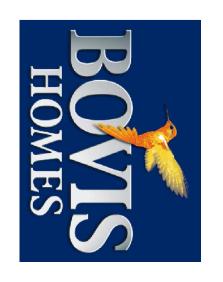

- Rain water goods to be Black
 Gas meter boxes to be in ground
 Electric meter boxes to be finished to match facing material
 Refer to materials layout for all facing materials
 Refer to Planning layout for Chimney positions
 Rear windows and cill detailing not shown as elevations are not visible to the street scene.
- 10m

Draii	P A		
Date nage Auti			
Rev Date Details Drainage Authority Approval Date DRAINAGE APPROVAL	CORRECTED TO THREE STOREY IN HEIGHT - 6 APTS		
Ву	,		

	Do not betwee sugges Note:	Drain	Rev	A		
	wdy Auth	nage Auth	Date	06-02-17		
Bovis Homes West Midlands Region Bromwich Court Highway Point Gorsey Lane Coleshill B46 JJU	Ing III way Authority Approval Date: HIGHWAY, APPKOVAL Do not seel from this dynamic Jule written (illineciates only, Mitter shown relationships between slab freekt and ground relets are to be developed on size and disconsists or suggested modification to be reported to beginn and Eighneering Director. Note: This drawing is the copyright of Boxis Homes Ltd.	"	Details By	CORRECTED TO THREE STOREY IN HEIGHT - 6 APTS		

		HOMES						
ם אוויים	DX: 728340 Coleshill 2	Tel: 01675 437 000 Fax: 01675 437 094	B46 1JU	Gorsey Lane	Highway Point	Bromwich Court		

BICESTER KME

S8 APARTMENTS - ELEVATIONS

DRAWN BY HTPD_S8_01

> REV

SCALE: 1:100@A2