



LOCATION PLAN scale 1:2500

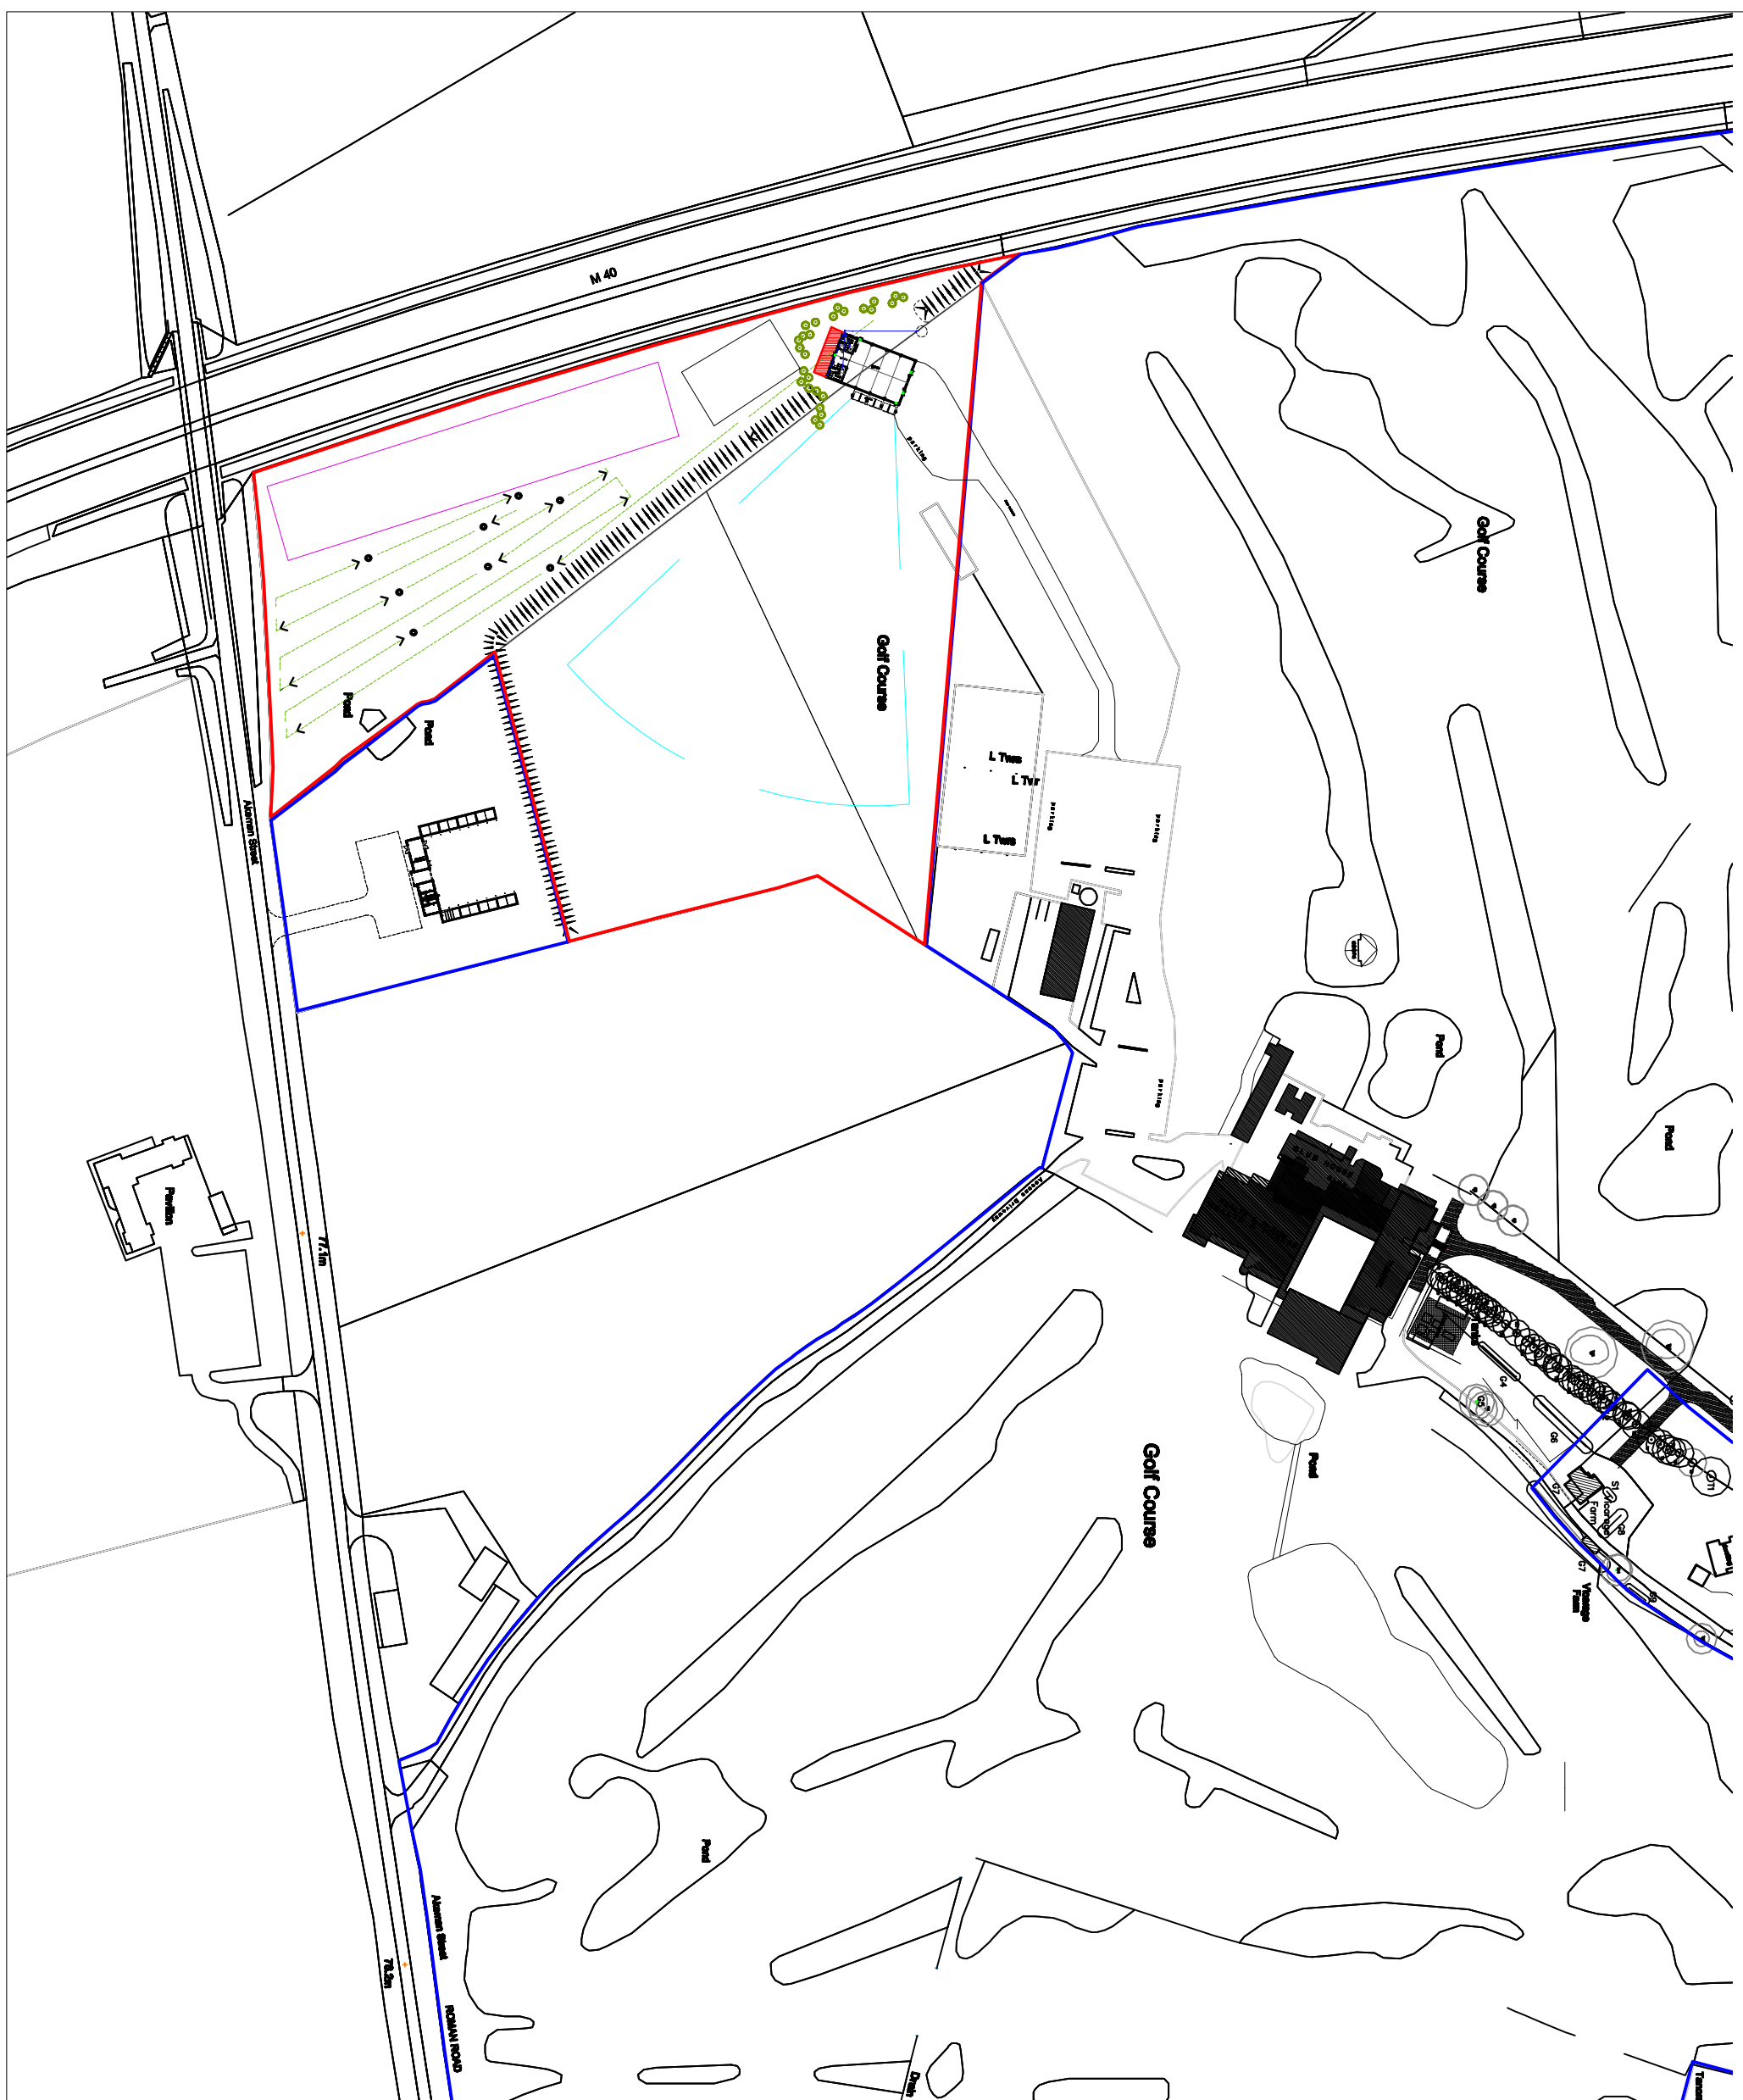

Note: All dimensions must be double checked on site and not scaled from this drawing.

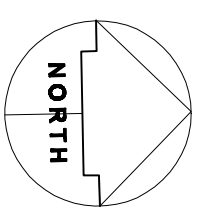

Rev.	Date	Revisions
1	Dec 2014	Tree screening added

Steve Karpa
Architectural Detailing
 15 Tyler Close, Blunston, Oxon, OX25 5BB
 Tel/Fax: 01849 322071 Mobile: 07926281292
 steve@skarpadetailing.com

Client:
 MR GRAHAM PAYNE

Job Title:
 ACTIVITY CENTRE EXTENSION & LAKE AT:
 BICESTER GOLF & COUNTRY CLUB,
 CHESTERTON, OXON.

Drawing Title:
 Location Plan

Scale:
 1:2500 @ A3

Date:
 June 2014

Drawn:
 SJK

Drawing Number:
 SK.16-652-104