


Elevation A

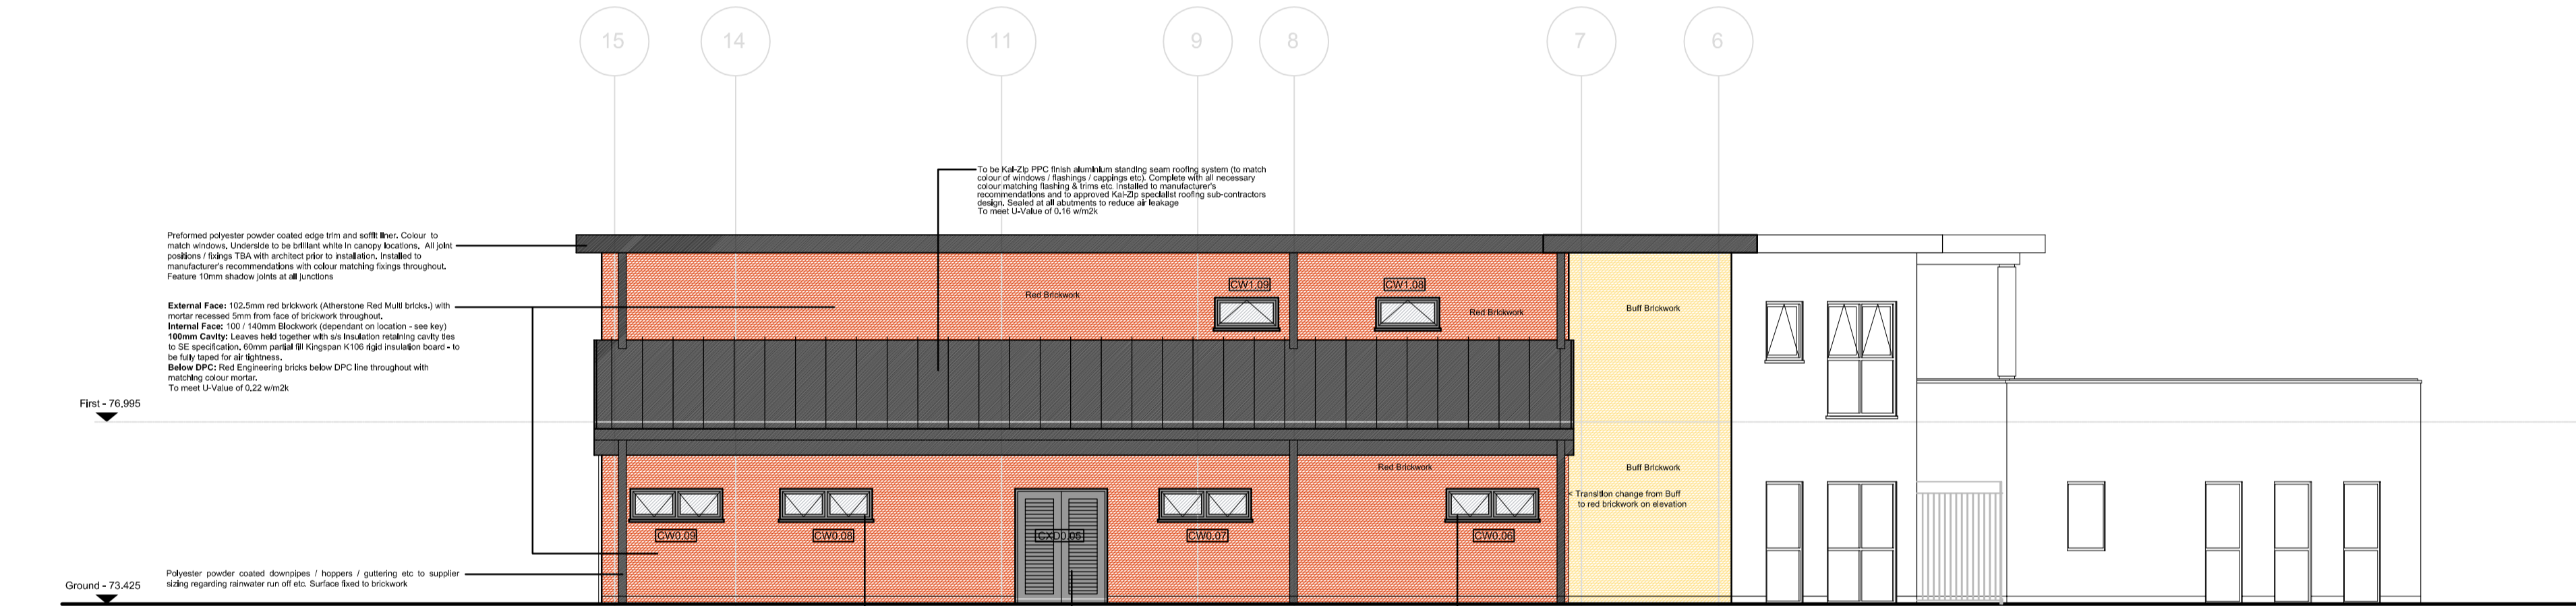

Elevation B



Elevation C

A	Columns adapted to PPC CHS.	16.01.17	AEB	-
REV	DESCRIPTION	DATE	DRN	CKD

Robothams Architects
 The Old Library
 12 Church Street
 Warwick CV34 4AB
 T 01926 493843
 F 01926 495314
 architects@robothams.co.uk
 www.robothams.co.uk



PROJECT TITLE

Community Centre
 Kingsmere, Bicester
 Stage 3 Tender Information

DRAWING TITLE

Elevations A / B / C

STATUS	Planning
SCALE	1:100
SHEET SIZE	A1
DRAWN	AEB
DATE	26.10.16
CHECKED	
DWG NO.	3397-170
REVISION	A