



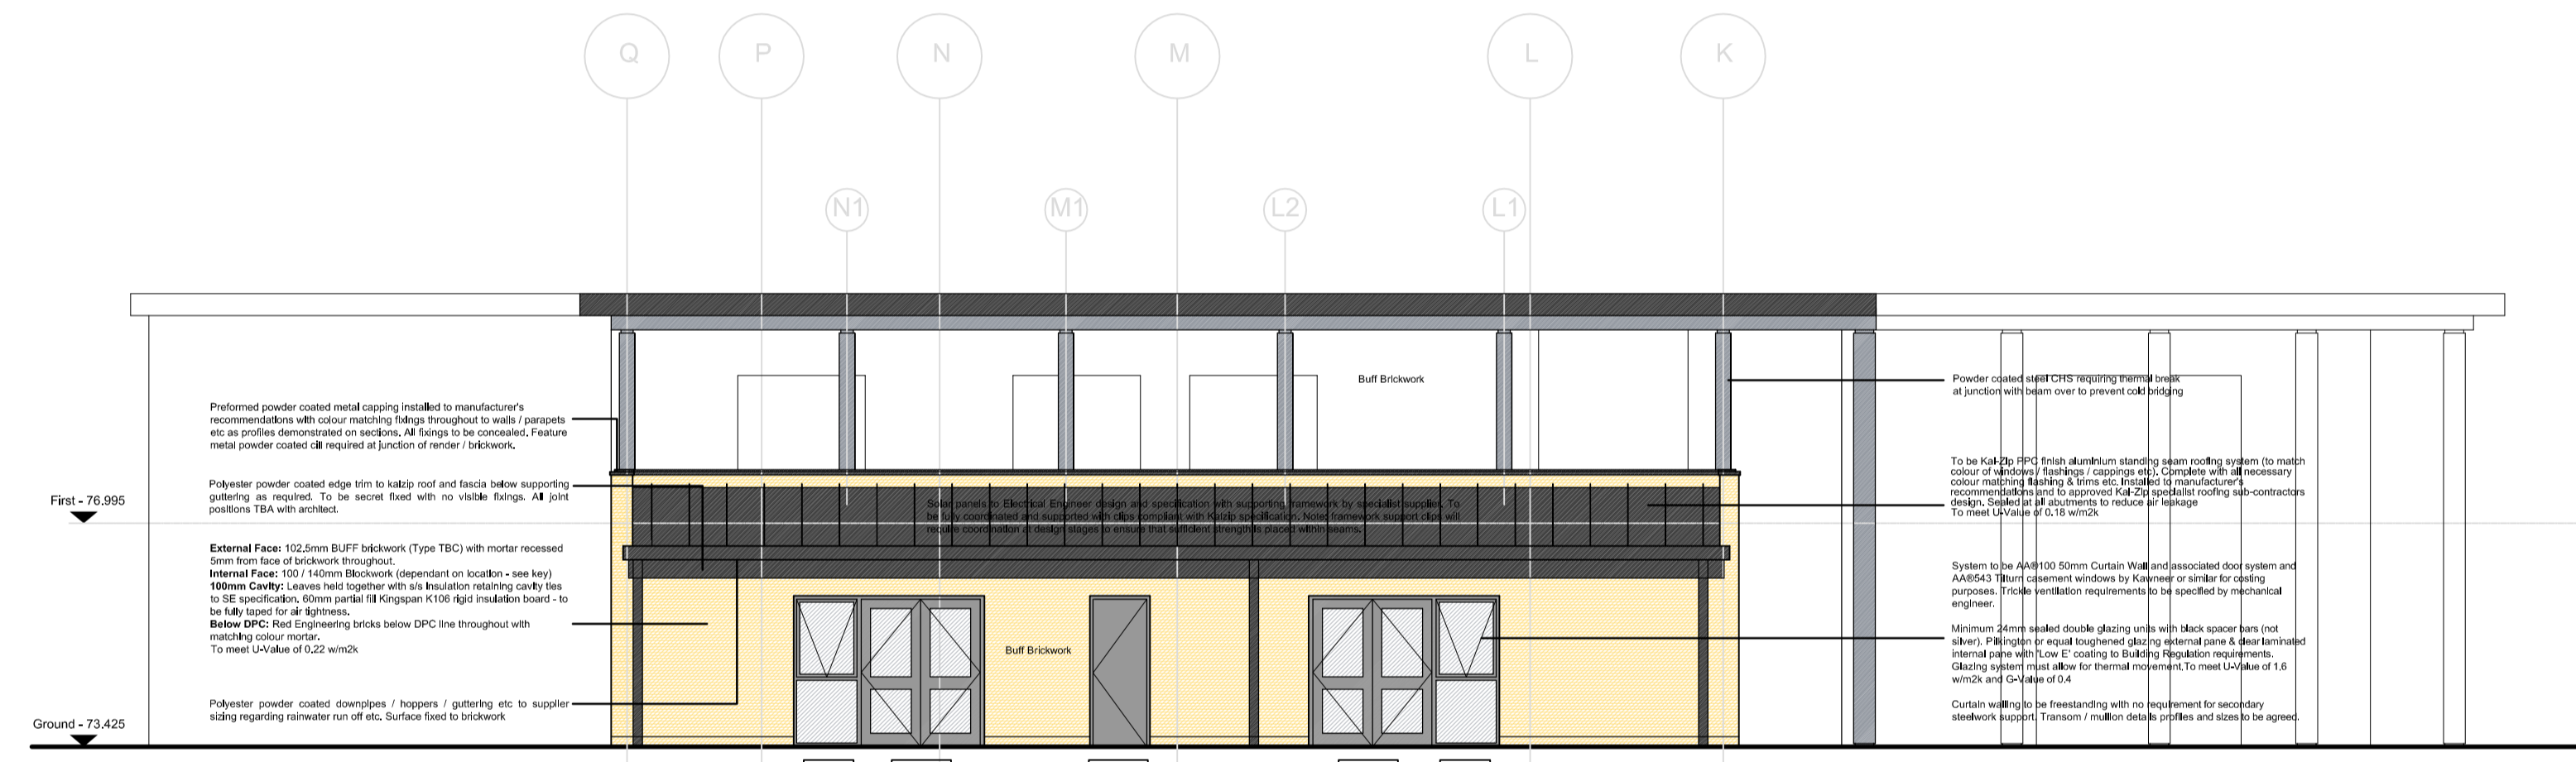

Elevation D

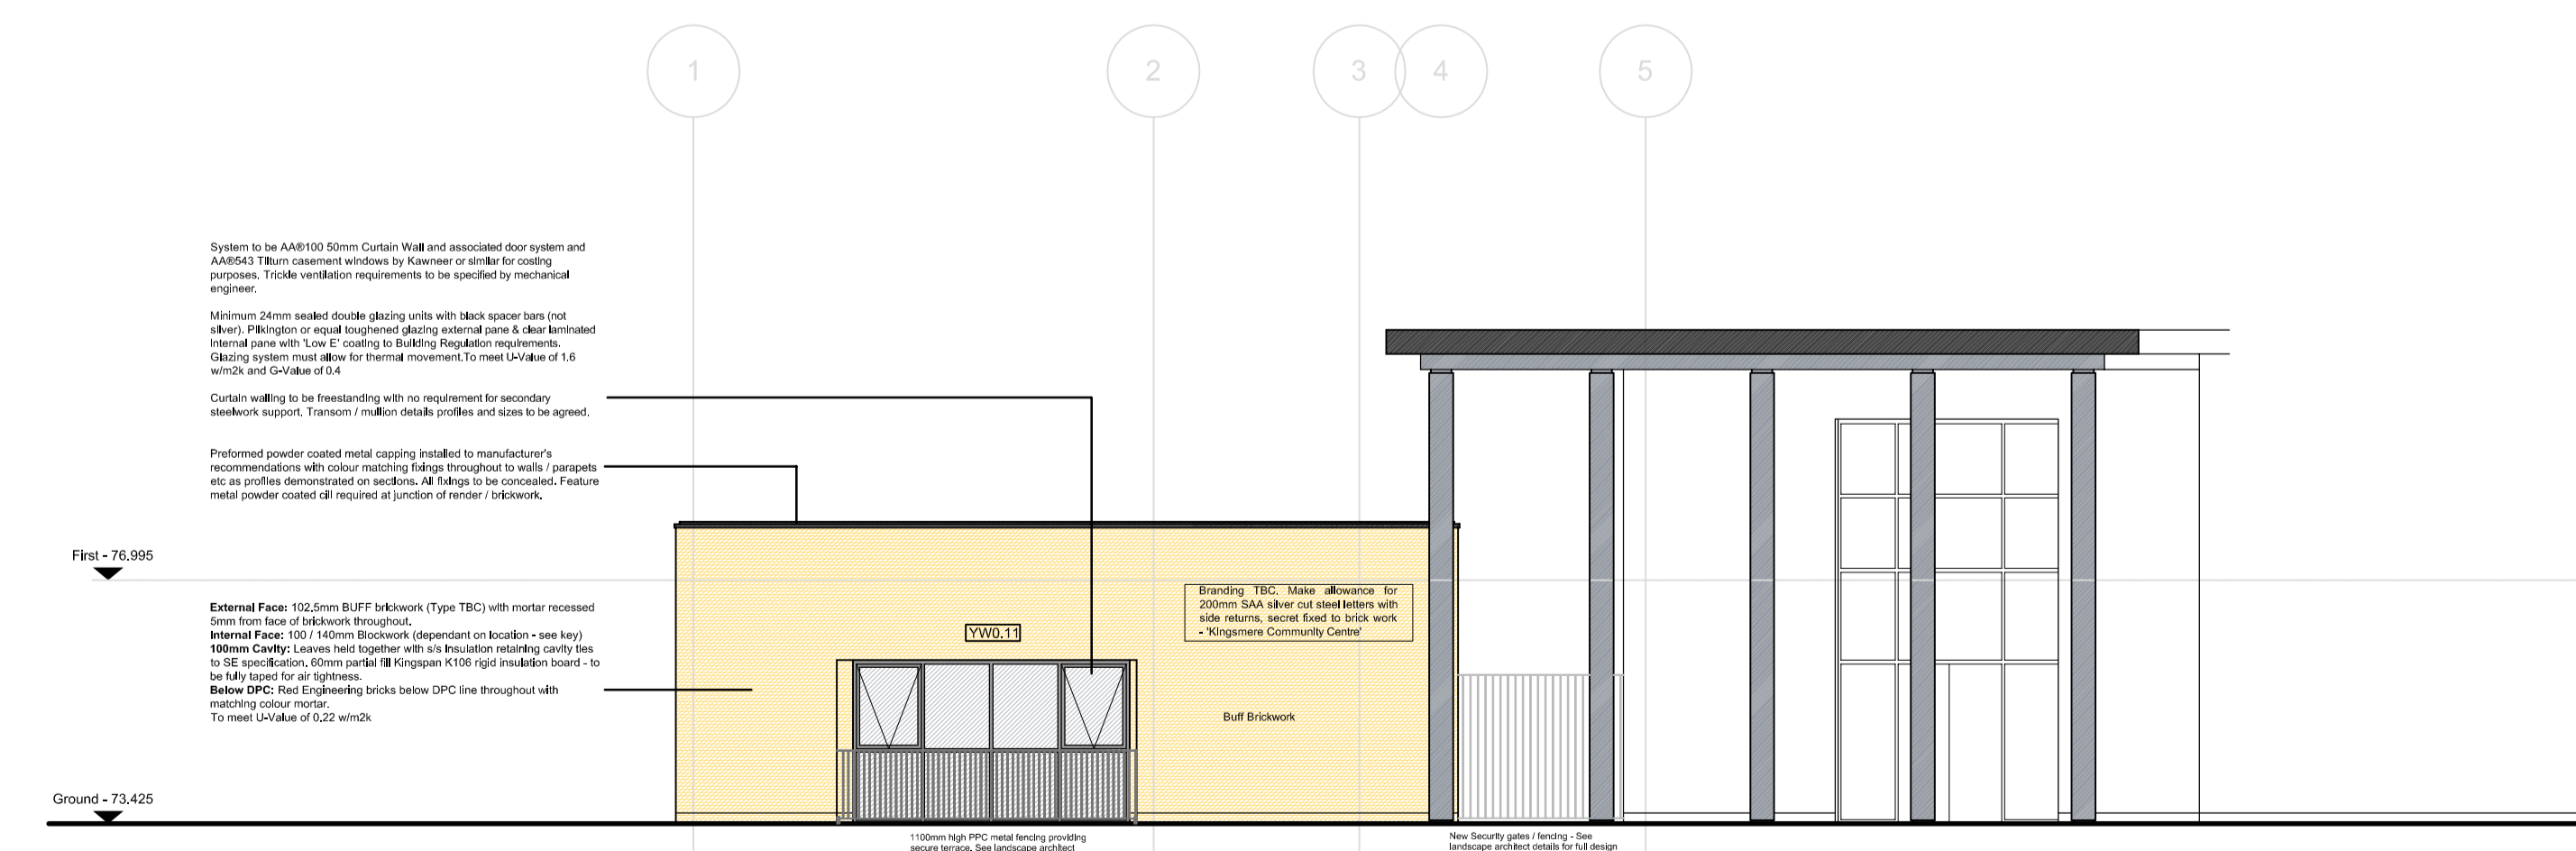

Elevation E



Elevation F

A	Columns adapted to PPC CHS.	16.01.17	AEB	-
REV	DESCRIPTION	DATE	DRN	CKD

Robothams Architects
 The Old Library
 12 Church Street
 Warwick CV34 4AB
 T 01926 493843
 F 01926 495314
 architects@robthams.co.uk
 www.robthams.co.uk



PROJECT TITLE

Community Centre
 Kingsmead, Bicester
 Stage 3 Tender Information

DRAWING TITLE

Elevations D / E / F

STATUS	Planning
SCALE	1:100
SHEET SIZE	A1
DRAWN	AEB
DATE	26.10.16
CHECKED	
DWG NO.	3397-171
REVISION	A