



Elevation G

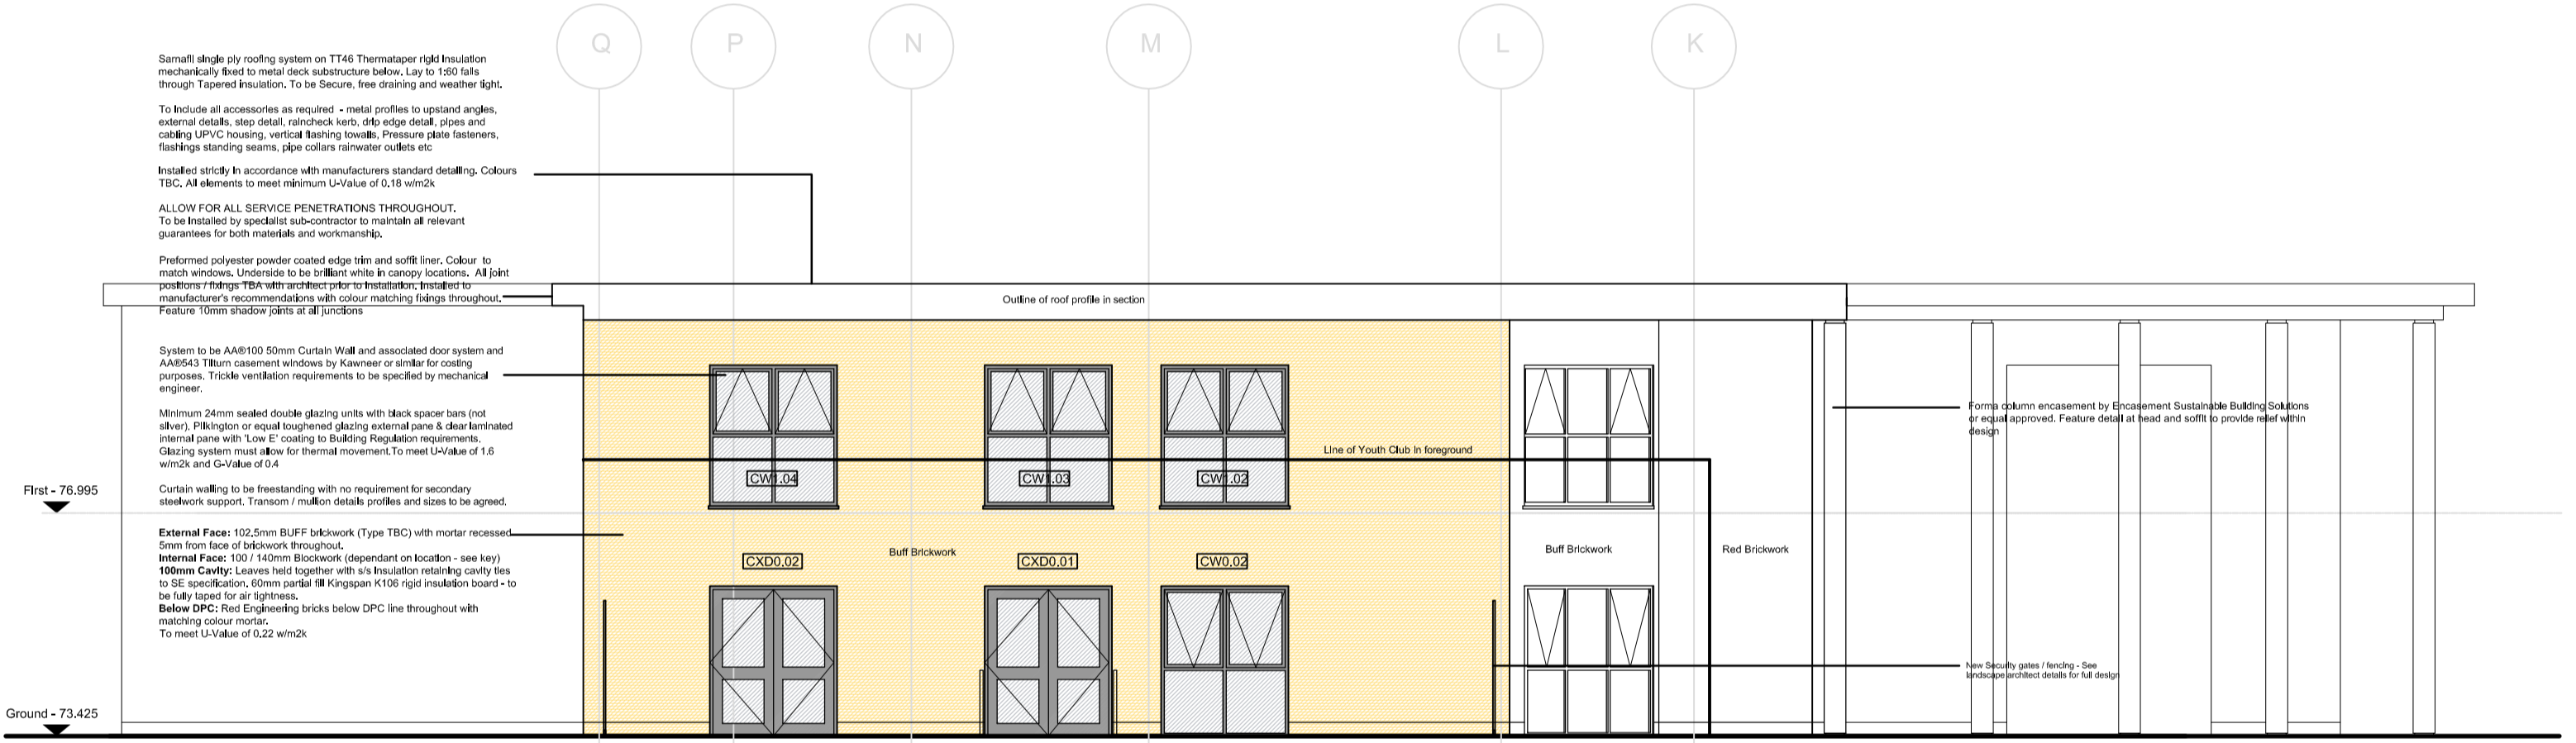

Elevation H

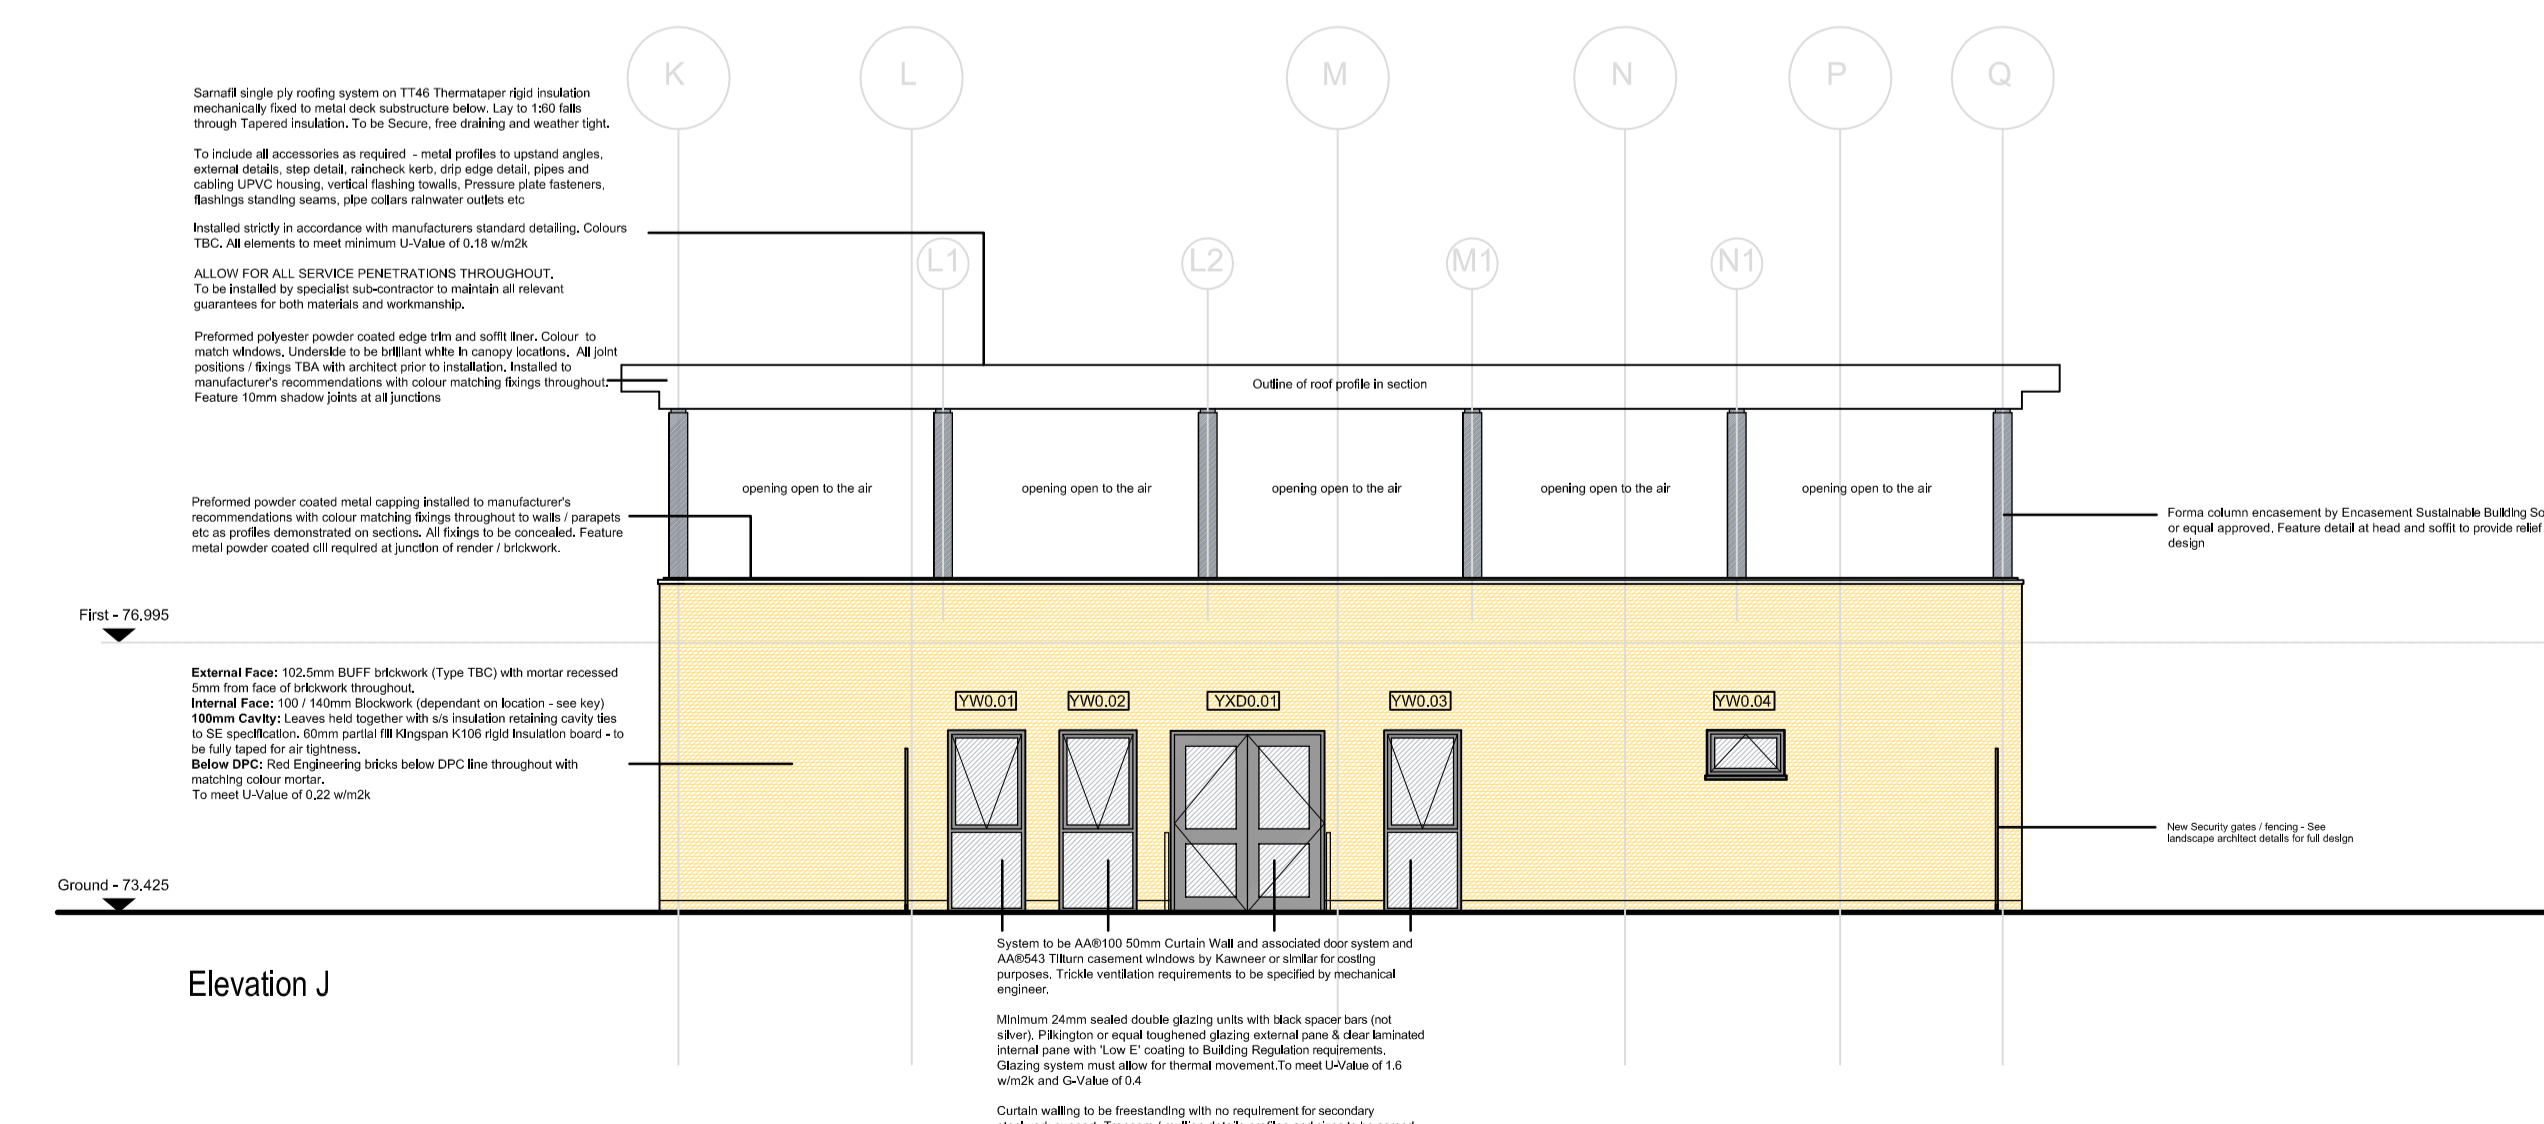

Elevation J

A	Columns adapted to PPC CHS, PPC rainwater goods adapted to UPVC	16.01.17	AEB	-
REV	DESCRIPTION	DATE	DRN	CKD

Robothams Architects
The Old Library
12 Church Street
Warwick CV34 4AB
T 01926 493843
F 01926 495314
architects@robthams.co.uk
www.robthams.co.uk



PROJECT TITLE

Community Centre
Kingsmere, Bicester
Stage 3 Tender Information

DRAWING TITLE

Elevations G / H / J

STATUS	Planning
SCALE	1:100
SHEET SIZE	A1
DRAWN	AEB
DATE	26.10.16
CHECKED	
DWG NO.	3397-172
REVISION	A