




Elevation G

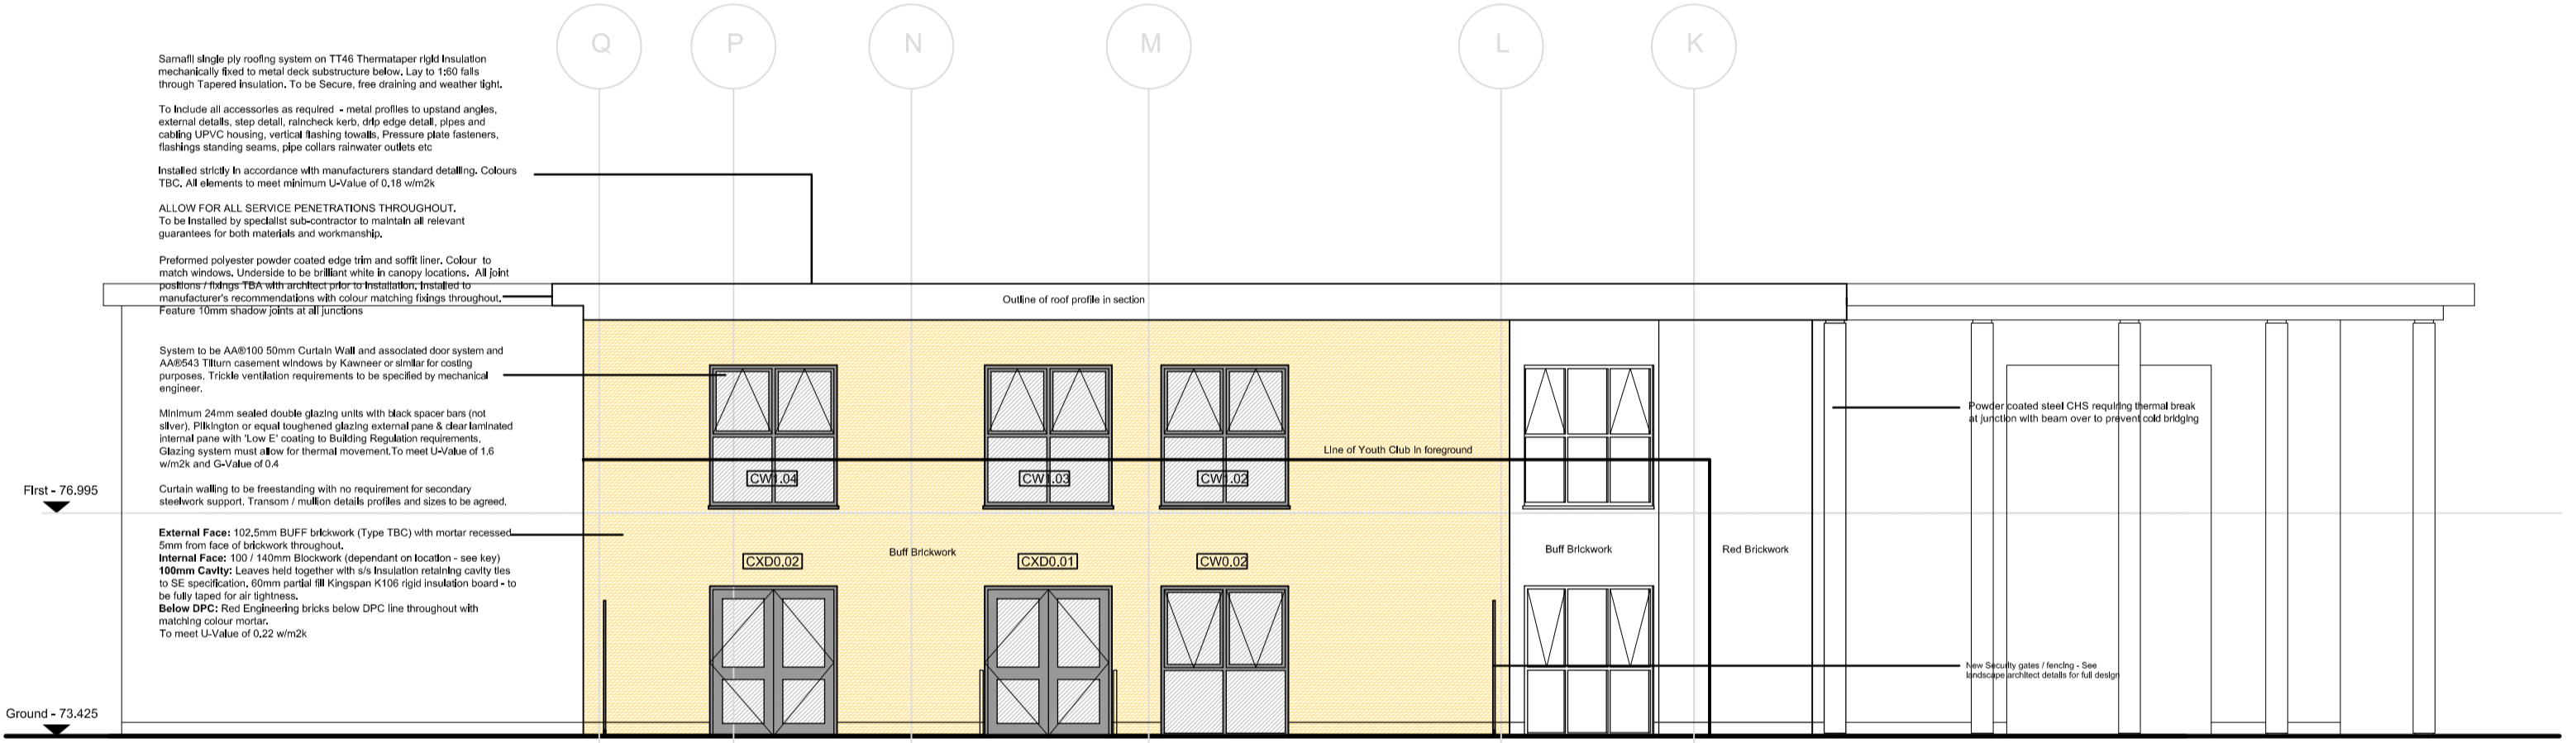

Elevation H

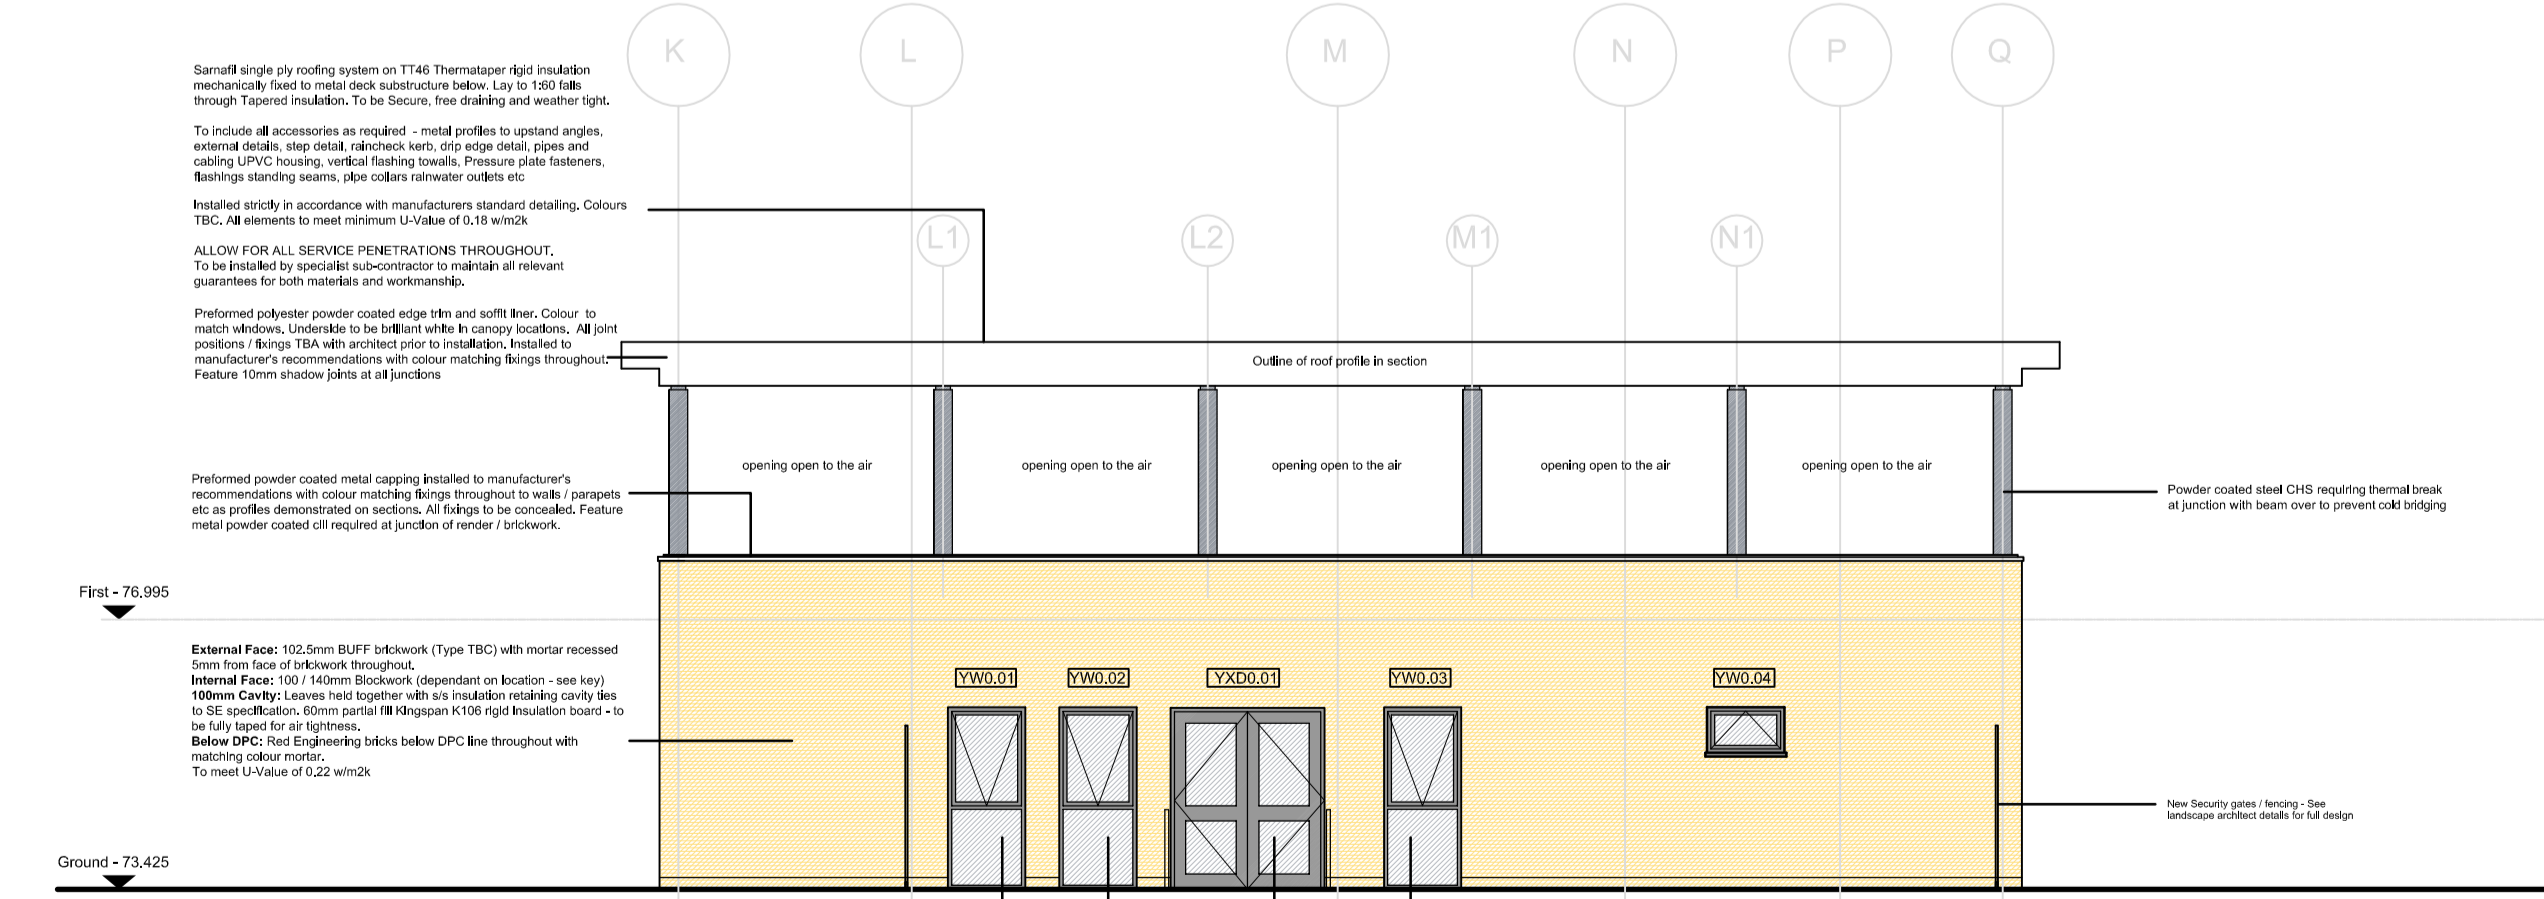

Elevation J

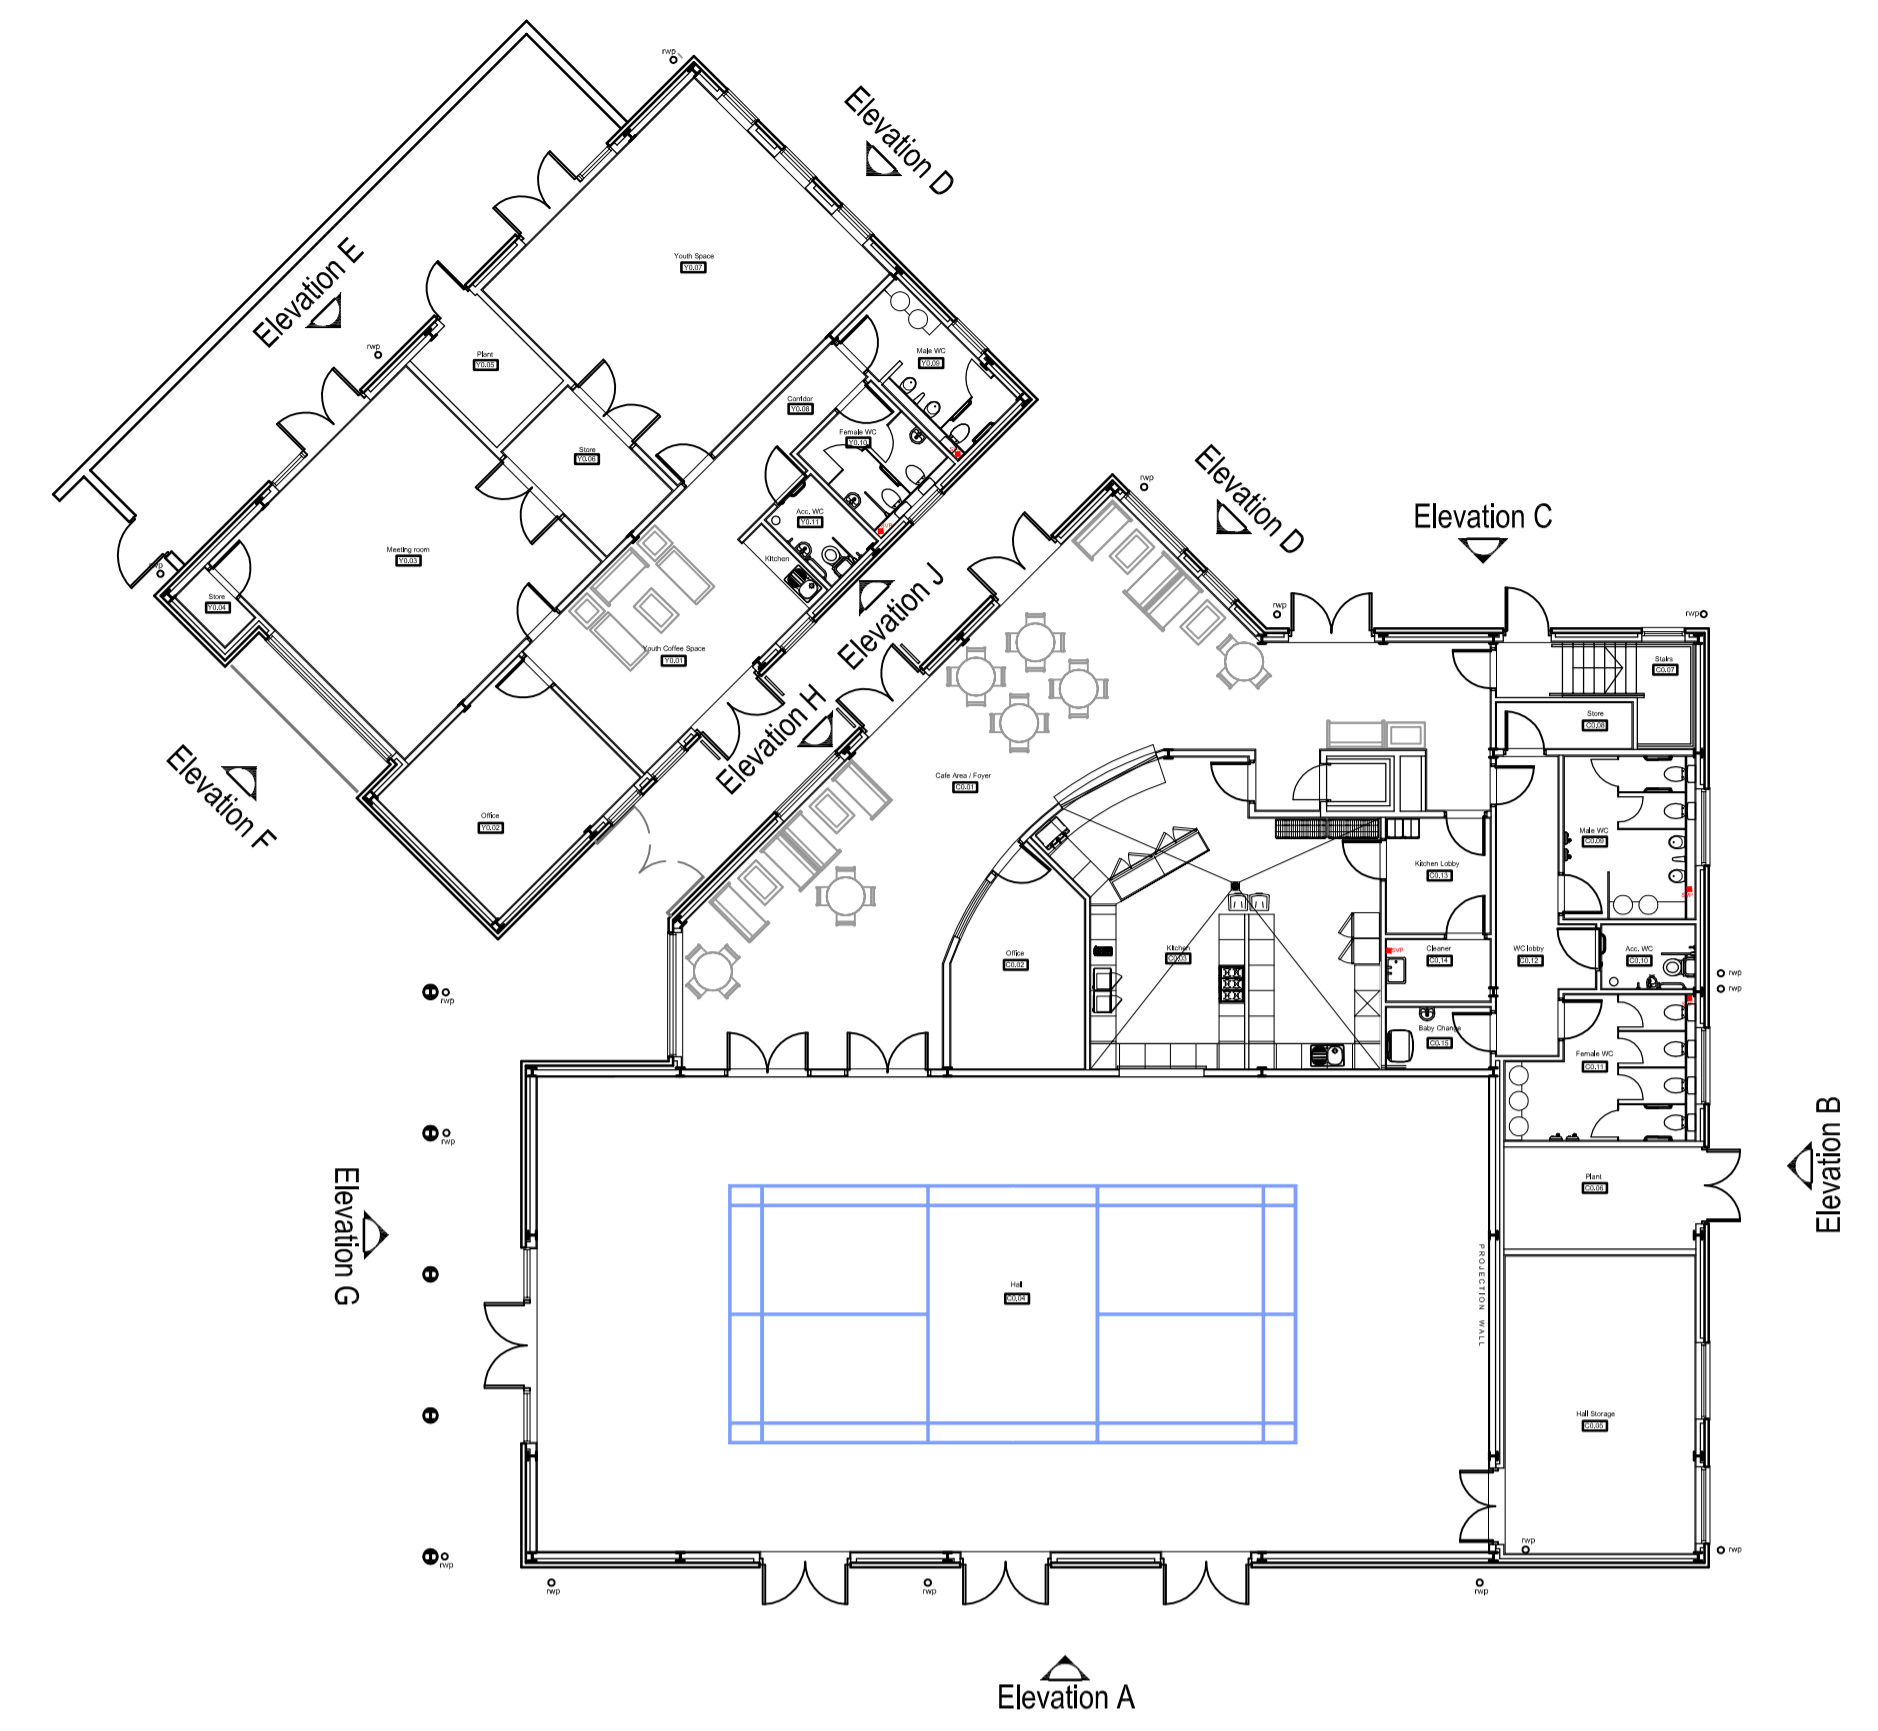

B	Block Plan Added	20.02.17	AEB	-
A	Columns adapted to PPC CHS.	16.01.17	AEB	-
REV	DESCRIPTION	DATE	DRN	CKD

Robothams Architects  
 The Old Library  
 12 Church Street  
 Warwick CV34 4AB  
 T 01926 493843  
 F 01926 495314  
 architects@robthams.co.uk  
 www.robthams.co.uk



PROJECT TITLE

Community Centre  
 Kingsmere, Bicester  
 Stage 3 Tender Information

DRAWING TITLE

Elevations G / H / J

STATUS	Planning
SCALE	1:100
SHEET SIZE	A1
DRAWN	AEB
DATE	26.10.16
CHECKED	
DWG NO.	3397-172
REVISION	B