


DO NOT SCALE FROM THIS DRAWING.
 USE WRITTEN DIMENSIONS ONLY.
 ANY DISCREPANCIES OR SUGGESTED
 REVISIONS TO BE REPORTED TO TAYLOR
 WIMPEY UK.
 DRAWING TO BE READ IN CONJUNCTION
 WITH LATEST TAYLOR WIMPEY NATIONAL
 CONSTRUCTION SPECIFICATION.

Air Barrier Continuity.
 Apply continuous ribbons of adhesive along top of wall. Apply
 expanding foam tape or sealant under the skirting & continuous bead
 of sealant to the back of the skirting prior to fixing. Where there is
 no skirting apply expanding foam tape or sealant between plasterboard
 & floor. Seal all penetrations in the plasterboard.



LEGEND:

1. Brickwork/stone cut to rake of roof.
2. Overhang formed by 150mm wide undercloak.
3. Compressed insulation quilt to top of gable and
underside of roofing felt to close cavity.
4. Min 100mm wide mortar bedding with a mix of
1:3 cement:sand with plasticiser.
5. Packer.
6. Level top of gable blockwork with mortar to
correct pitch.

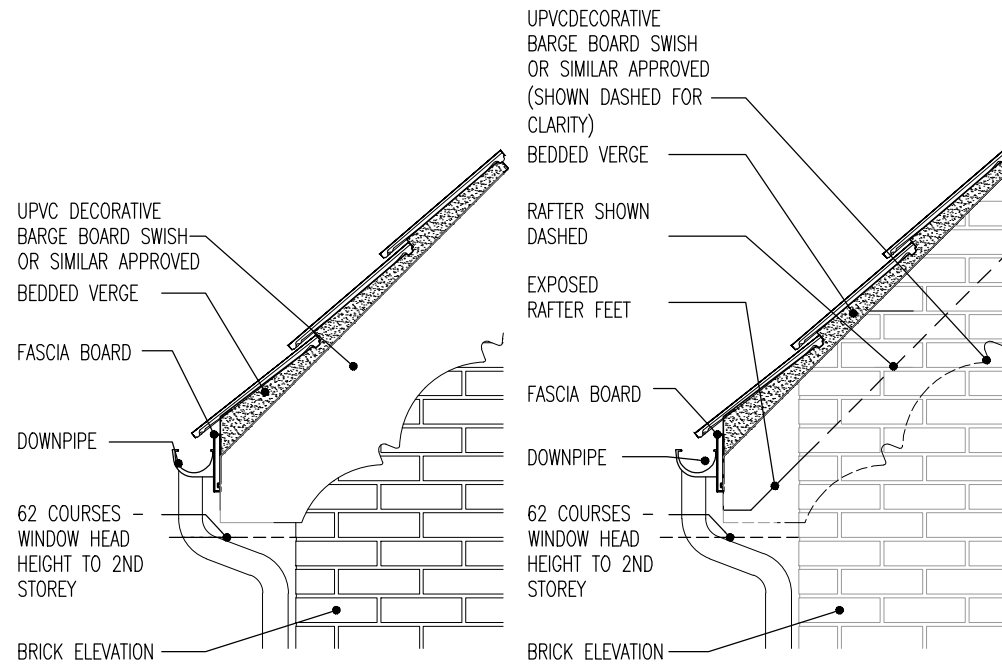


EXPOSED RAFTER FEET, DECORATIVE BARGE BOARD & VERGE DETAIL

BRICK ELEVATION
SCALE 1:20
ROOF PITCH VARIES

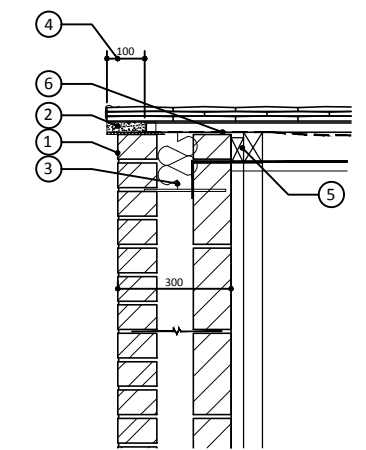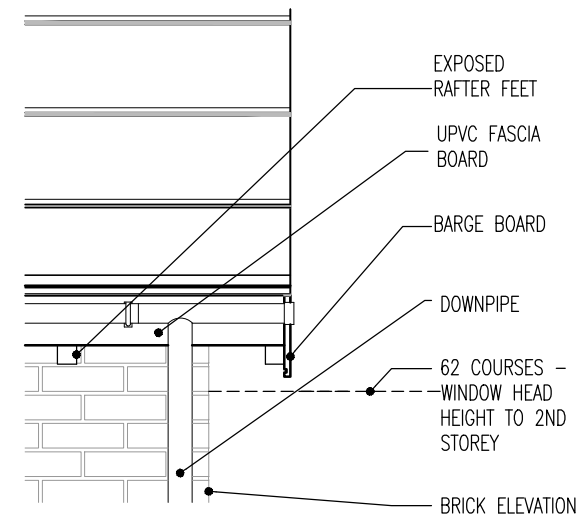



PLAIN CLIPPED VERGE SECTION

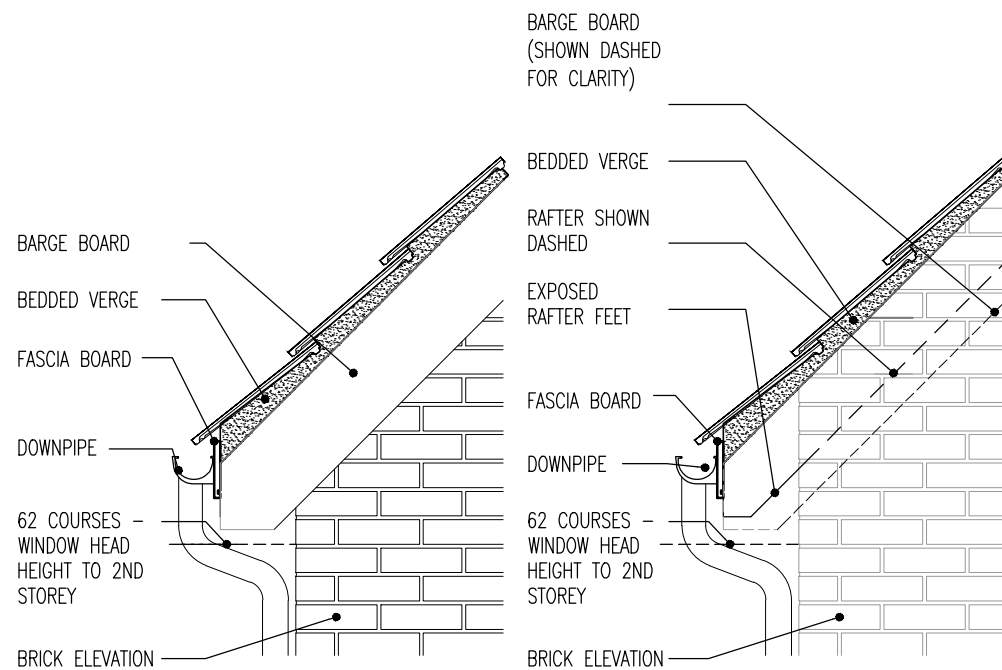

EXPOSED RAFTER FEET EAVES, BARGE BOARD & VERGE DETAIL

STONE ELEVATION
SCALE 1:20
ROOF PITCH VARIES

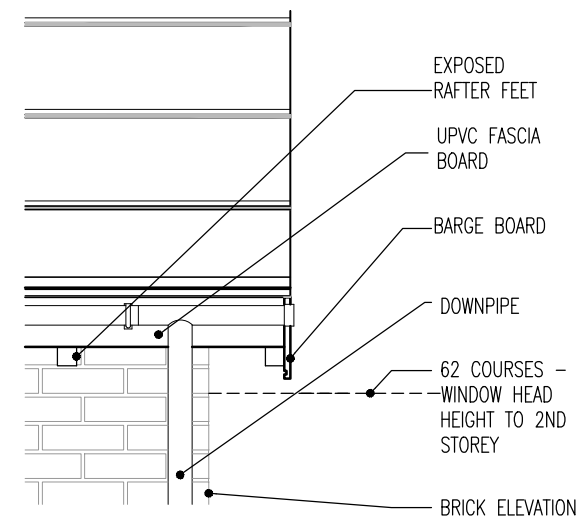

Date	Rev	Description
		
Taylor Wimpey Oxfordshire, Windrush Court, Suite J, Abingdon Business Park, Abingdon, Oxfordshire, OX14 1SY t: 01235 541900 f: 01235 541901		
Project Title AUDLEY GARDENS CHESTERTON		
Drawing Title EAVES AND VERGE DETAILS SHEET 2 OF 2		
Date	Drawn	Checked
02/17	LSD	LSD
		Scale
		1:20 @ A3
Consultant Preston Lodge Court, Preston Deanery, Northampton, NN7 2DS t: 01604 871199 e: info@lsdev.co.uk		
Drawing Number LSD129.06.05		Rev. -

