




DO NOT SCALE FROM THIS DRAWING.
 USE WRITTEN DIMENSIONS ONLY.
 ANY DISCREPANCIES OR SUGGESTED
 REVISIONS TO BE REPORTED TO TAYLOR
 WIMPEY UK.
 DRAWING TO BE READ IN CONJUNCTION
 WITH LATEST TAYLOR WIMPEY NATIONAL
 CONSTRUCTION SPECIFICATION.

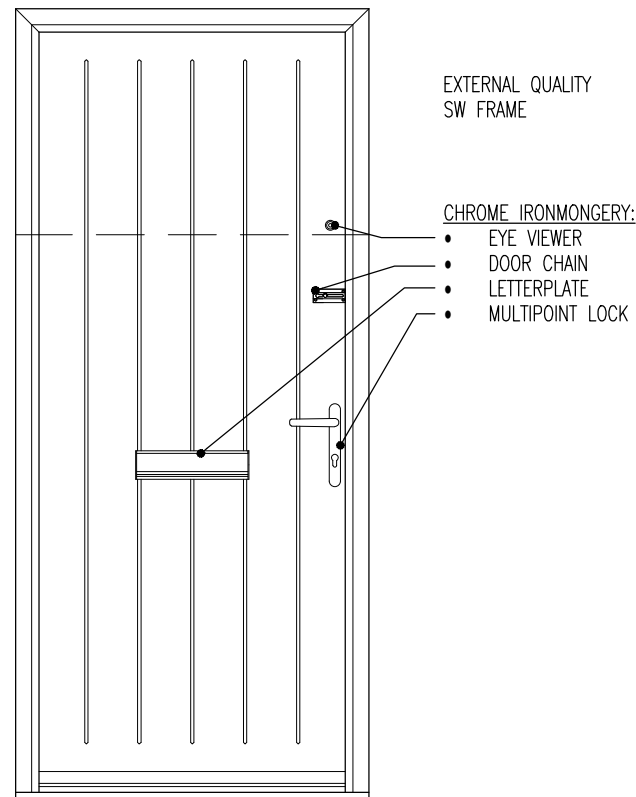


FRONT ENTRANCE DOOR
 IG REF: D41
 SCALE 1:20

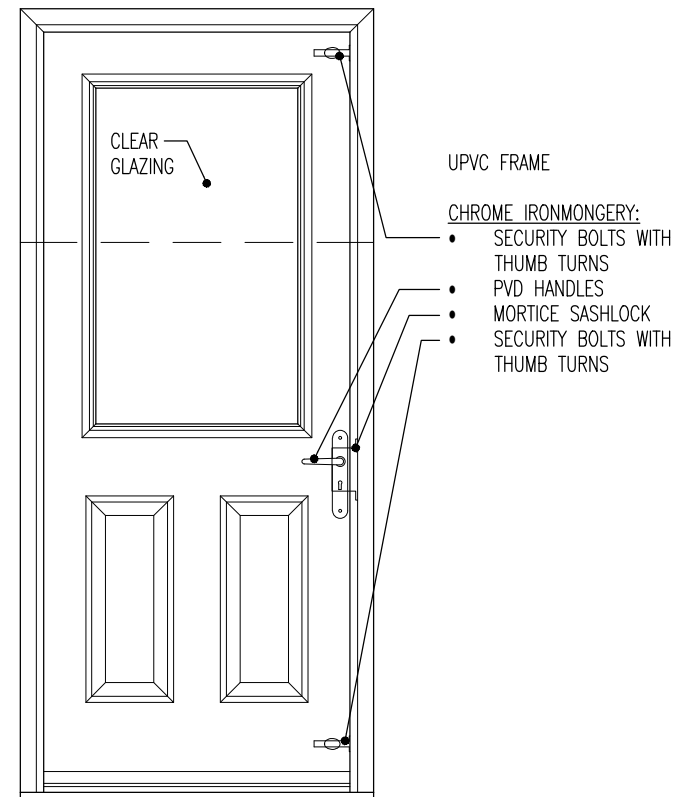


REAR ENTRANCE DOOR
 IG REF: D06
 SCALE 1:20

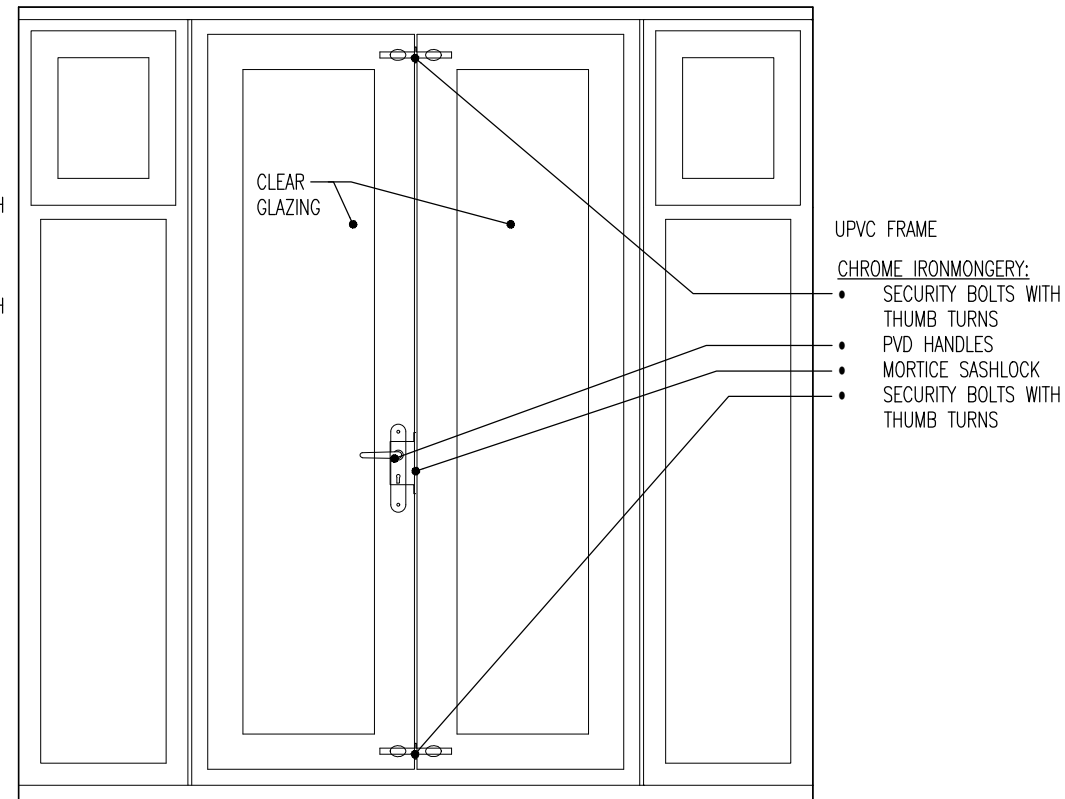


REAR ENTRANCE DOOR
 SCALE 1:20

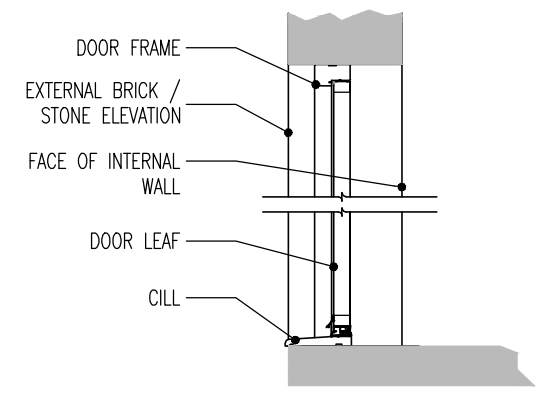


FRONT/REAR ENTRANCE DOOR SECTION
 SCALE 1:20

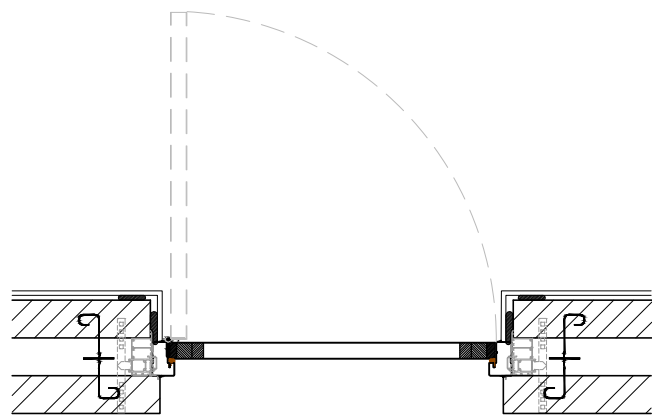


FRONT/REAR ENTRANCE DOOR PLAN
 BRICK ELEVATION
 SCALE 1:20

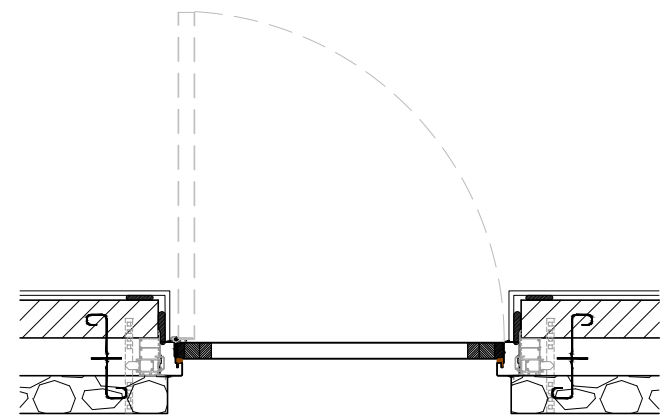

FRONT/REAR ENTRANCE DOOR PLAN
 STONE ELEVATION
 SCALE 1:20

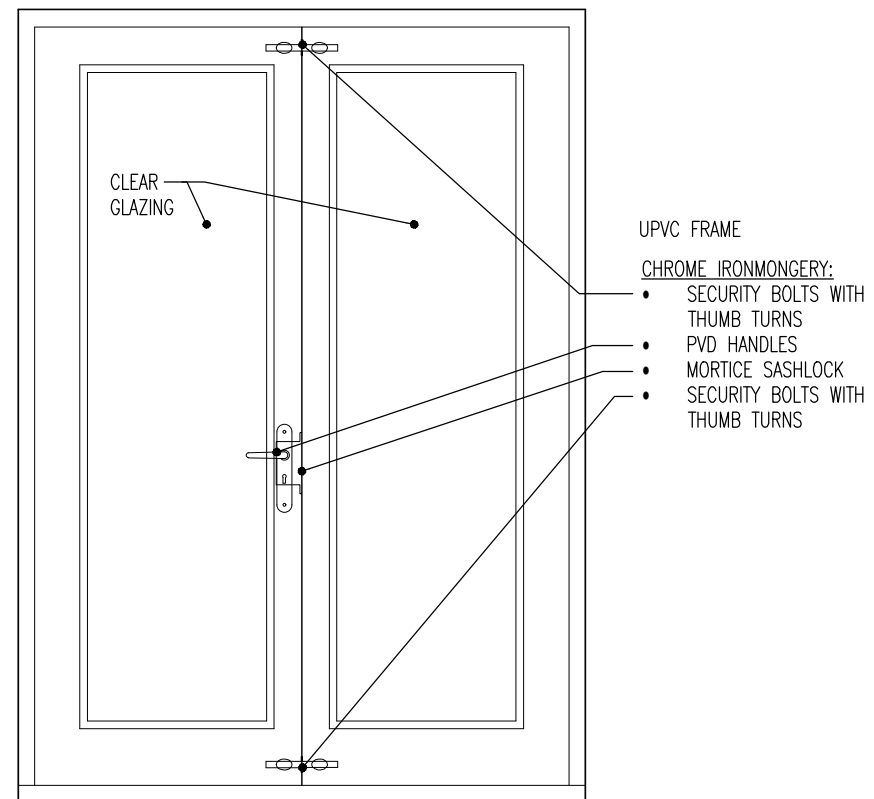

REAR ENTRANCE DOOR
 SCALE 1:20

Date	Rev	Description
		
Taylor Wimpey Oxfordshire, Windrush Court, Suite J, Abingdon Business Park, Abingdon, Oxfordshire, OX14 1SY t: 01235 541900 f: 01235 541901		
Project Title AUDLEY GARDENS CHESTERTON		
Drawing Title FRONT AND REAR ENTRANCE DOOR DETAILS		
Date	Drawn	Checked
02/17	LSD	LSD
		Scale
		1:20 @ A3
Consultant Preston Lodge Court, Preston Deanery, Northampton, NN7 2DS t: 01604 871199 e: info@sdev.co.uk		
Drawing Number LSD129.06.08		Rev. -

