
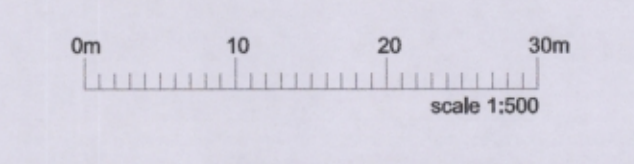


**ACCOMMODATION SCHEDULE:**

Private House Types			
O - P2309	2 storey	2 BED COTTAGE	5 no.
B - C3003	3 storey	3 BED TOWN	9 no.
C - P306V	2 storey	3 BED COTTAGE	11 no.
D - P308	3 storey	3 BED TOWN	9 no.
E - P403V	2 storey	4 BED LINK	8 no.
F - P408	3 storey	4 BED TOWN	10 no.
G - P3409	2.5 storey	3 BED TOWN	23 no.
H - P3409V	2.5 storey	3 BED TOWN LINK	4 no.
J - P404V	2 storey	4 BED DETACHED	29 no.
K - P503V	2.5 storey	5 BED DETACHED	8 no.
L - P504	2.5 storey	5 BED DETACHED	8 no.
N - P506	2 storey	5 BED DETACHED	4 no.
P - C4006	2 storey	4 BED DETACHED	12 no.
<b>Total Private House Types 140 no.</b>			
Affordable House Types (Rented)			
SB - BUNG	1 storey	2 BED BUNGALOW	1 no.
S7 -	3 storey	1 BED APARTMENT	7 no.
S7 -	3 storey	2 BED APARTMENT	2 no.
S8 -	3 storey	2 BED APARTMENT	6 no.
<b>Total Rented House Types 47 no.</b>			
Affordable House Types (Shared Ownership)			
S2 - S241	2 Bed	2 BED TERRACED	15 no.
S3 - P308	3 Bed	3 BED TERRACED	5 no.
<b>Total S/O House Types 20 no.</b>			
<b>TOTAL NO. OF UNITS 207 no.</b>			

**LEGEND:**

- 1800 HIGH CLOSE BOARD FENCE
- 1800 HIGH BRICK SCREEN WALL (Laid in English Bond)
- 1800 HIGH LARCH LAP FENCE
- 900 HIGH TIMBER PICKET FENCE
- 900 HIGH FLAT RAIL TOP HIGH METAL RAILINGS (PAINTED BLACK) - CONTEMPORARY STYLE
- 1500 HIGH BRICK SCREEN WALL WITH 300 TRELLIS
- DENOTES BOLLARDS
- BS BIN STORE
- CS CYCLE STRE
- DENOTES MARSHALLS PERMEABLE CONCRETE BLOCK PAVED HARD SURFACE (Natural)
- DENOTES MARSHALLS PERMEABLE CONCRETE BLOCK PAVED HARD SURFACE (Charcoal)
- DENOTES MARSHALLS PERMEABLE CONCRETE SLABS (BUFF COLOUR)
- MARKER BUILDING - A,B,C
- TIMBER SHED TO ACCOMMODATE CYCLE STORAGE
- REFER TO LANDSCAPING LAYOUT - LANDSCAPE STRATEGY PLANS 1-2-3 FOR PLANTING STRATEGY PROPOSALS

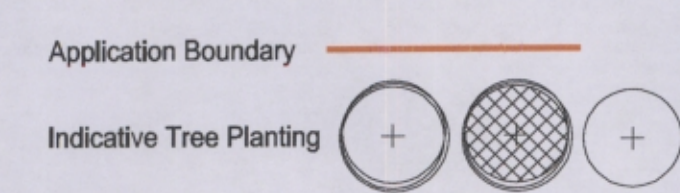

B	Apr 17	Significant layout changes as explained on detailed response schedule	DL
A	Dec 18	Number of trees increased.	AU
Rev	Date	Details	By
Highway Authority Approval Date			
Drainage Authority Approval Date			

CHERWELL DISTRICT COUNCIL  
 Plan No. 16/02453/KM  
 Amended plans received  
 2.5.17 with Applicants/Agents  
 Letter dated 28.4.17



SITE: BICESTER KME			
DRAWING TITLE: PLANNING LAYOUT			
DRAWN BY: AW	DATE: DEC 16	DRAWING NO: BKME-02-200	REV: B
SCALE: 1:500 @ A0	CHECKED DATE:		