



GROUND FLOOR PLAN

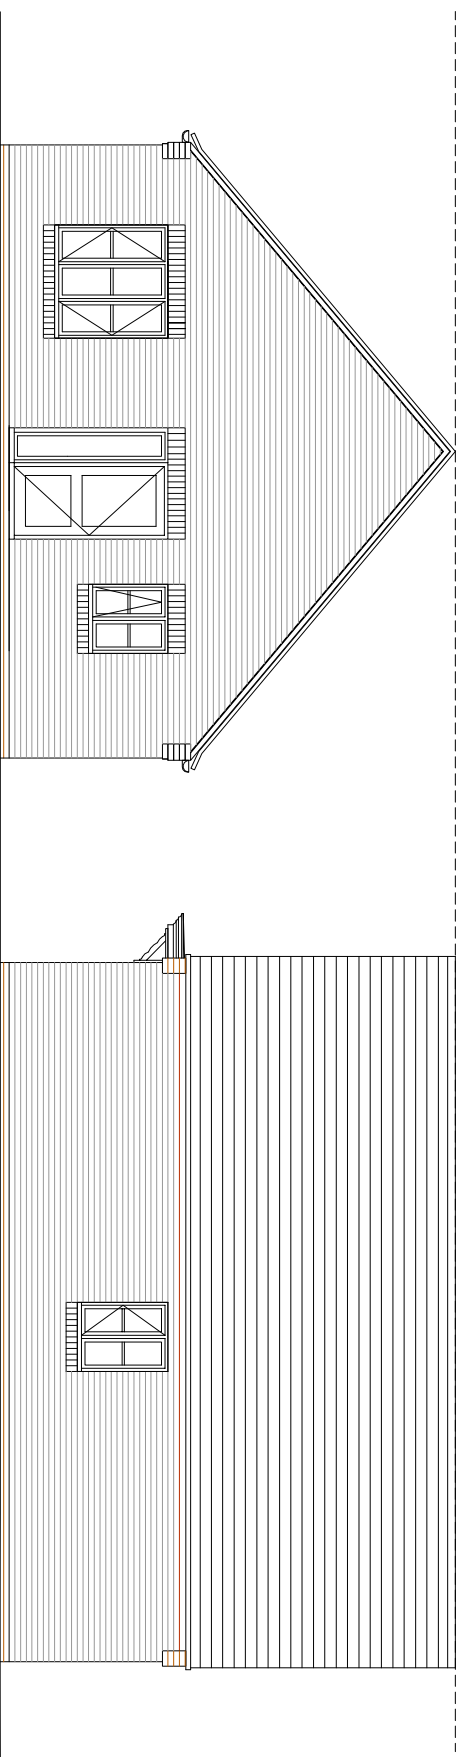

REAR ELEVATION

SIDE ELEVATION

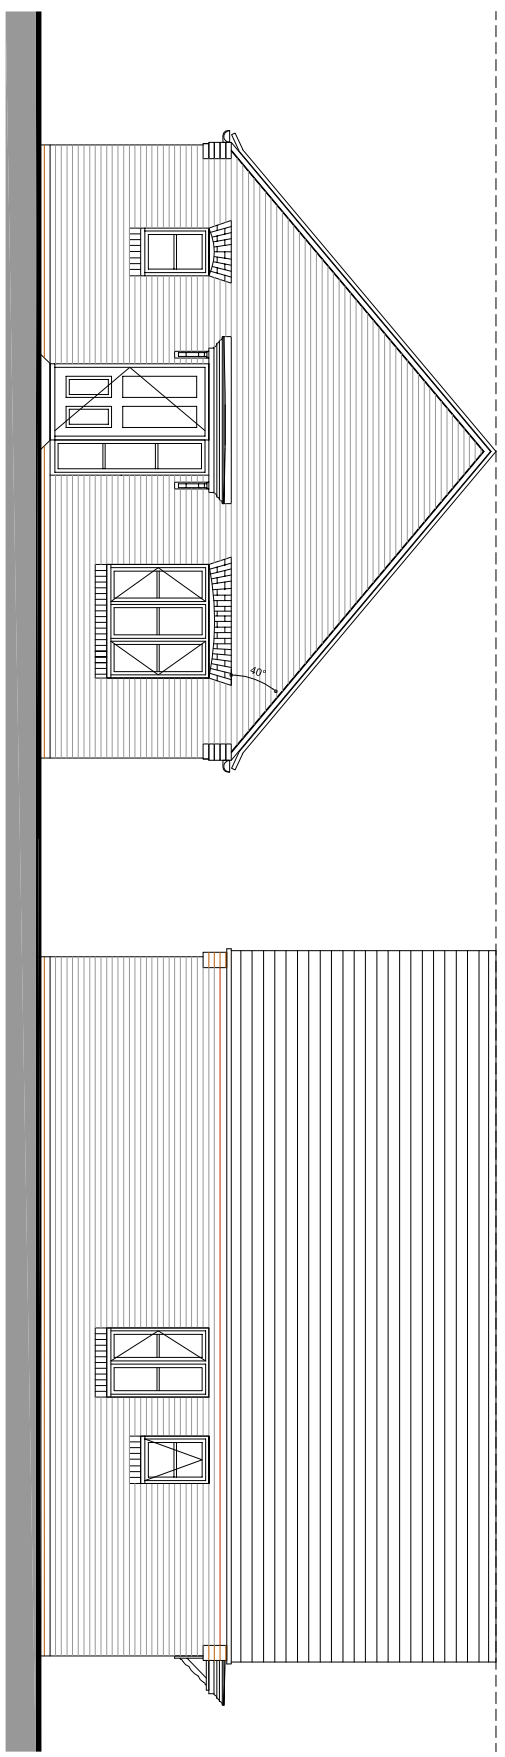


FRONT ELEVATION

SIDE ELEVATION

*Kingsmere KME Bicester*

Rev B \_ internal floorplan revised. Elevations updated to match. 19.05.17  
 Rev A \_ elevations updated. Roof rotated. 01.03.17

PLOT -

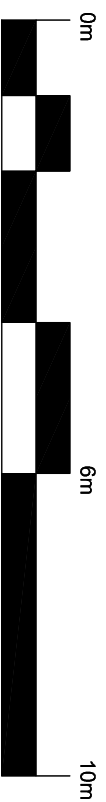

**NOTE:**

- Rain water goods to be Black
- Gas meter boxes to be in ground
- Electric meter boxes to be finished to match facing material
- Refer to materials layout for all facing materials
- Refer to Planning layout for Chimney positions
- Rear windows and cill detailing not shown as elevations are not visible to the street scene.

HOUSE TYPE S2B PLANNING DRAWING  
 2 BED BUNGALOW - RENDER  
 PROPOSED PLANS & ELEVATIONS  
 1:100 @ A3  
 HTPD\_S2B 01 rev B