




GROUND FLOOR PLAN

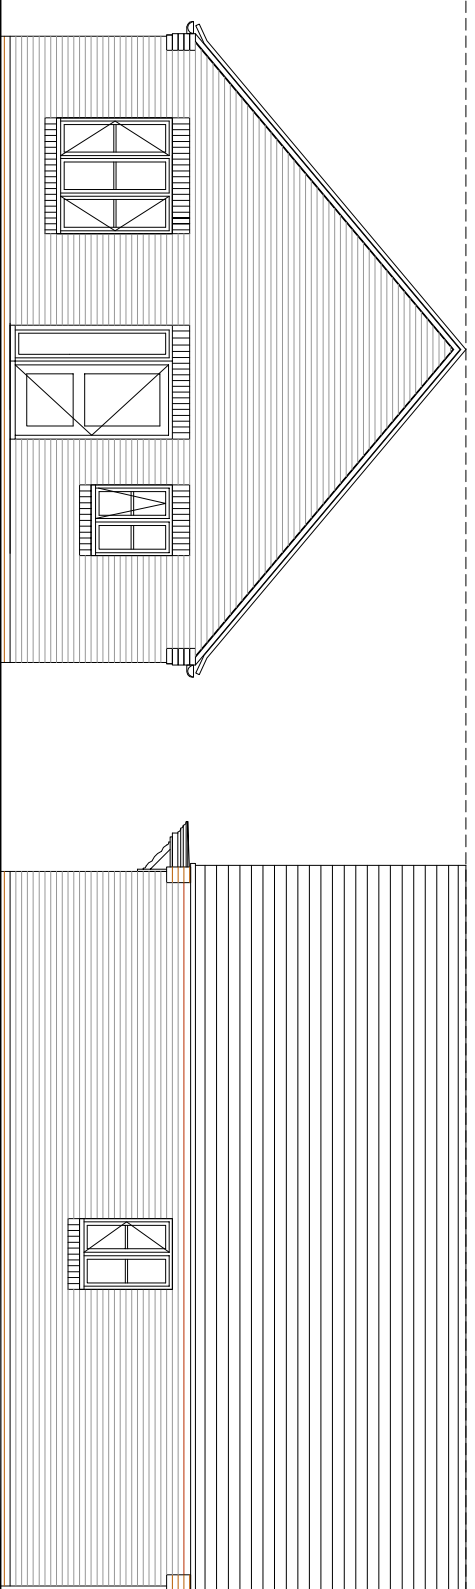


REAR ELEVATION

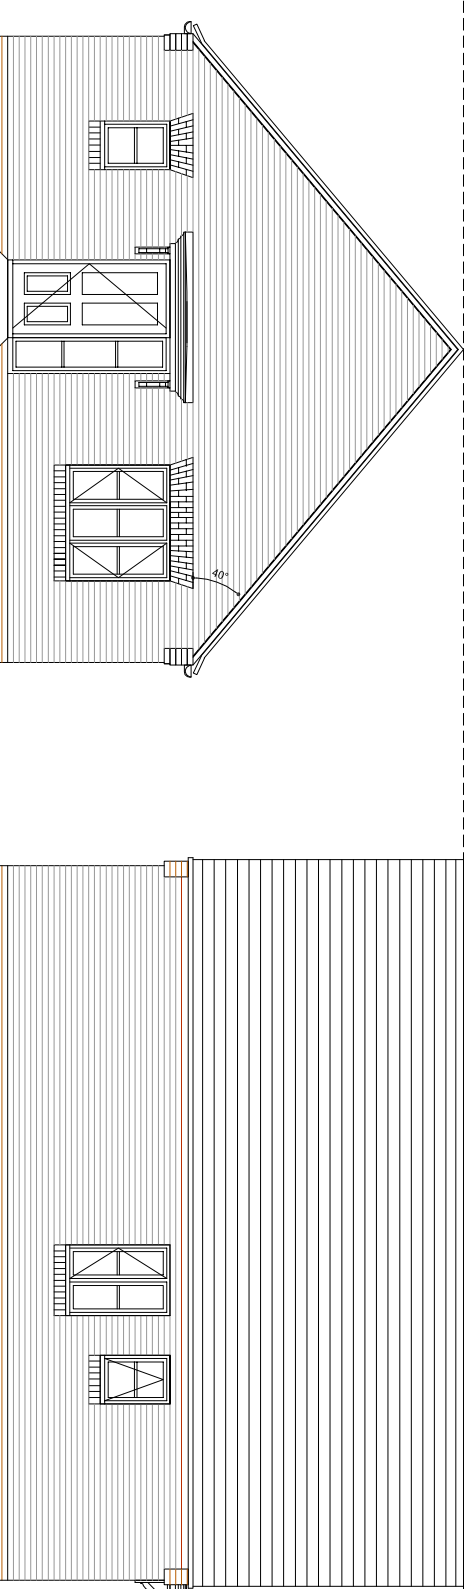

FRONT ELEVATION

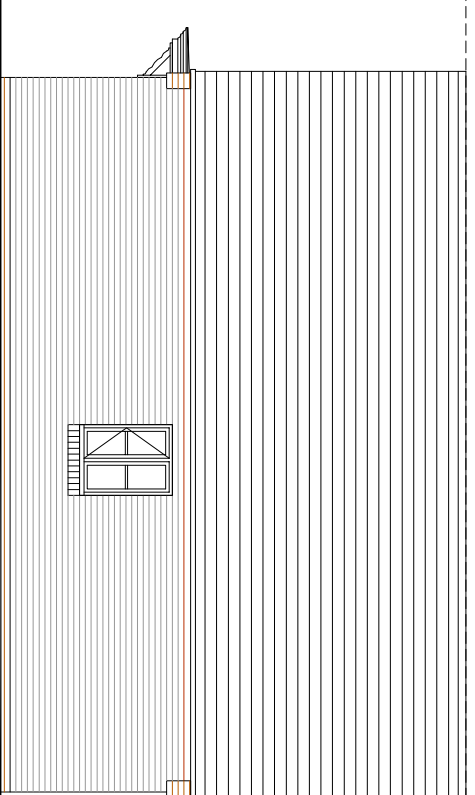

SIDE ELEVATION

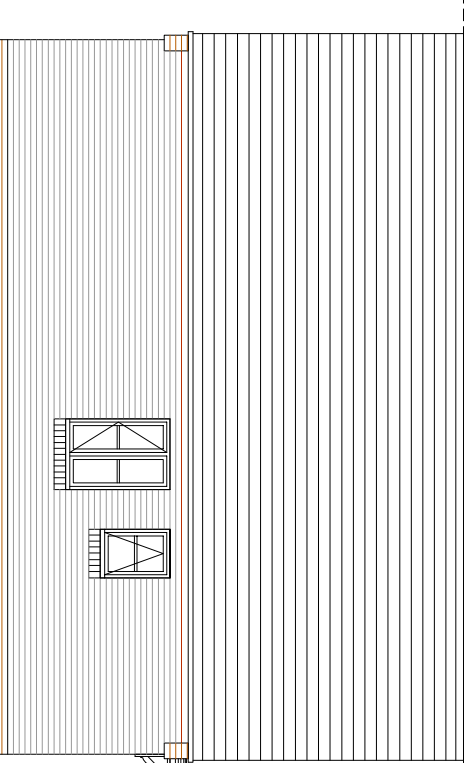

SIDE ELEVATION

Kingsmere KME_Bicester

Rev C _ Elevations updated to brick 29.06.17
 Rev B _ internal floorplan revised. Elevations updated to match. 19.05.17
 Rev A _ elevations updated. Roof rotated. 01.03.17

- NOTE:**
- Rain water goods to be Black
 - Gas meter boxes to be in ground
 - Electric meter boxes to be finished to match facing material
 - Refer to materials layout for all facing materials
 - Refer to Planning layout for Chimney positions
 - Rear windows and cill detailing not shown as elevations are not visible to the street scene.

HOUSE TYPE S2B PLANNING DRAWING
 2 BED BUNGALOW - BRICK
 PROPOSED PLANS & ELEVATIONS
 1:100 @ A3
 HTPD_S2B 01 rev C

PLOT -

